


C:\Users\eried\Documents\241099_BLDG_023_ered\mbi\arch.com.rvt
9/16/2025 2:24:17 PM

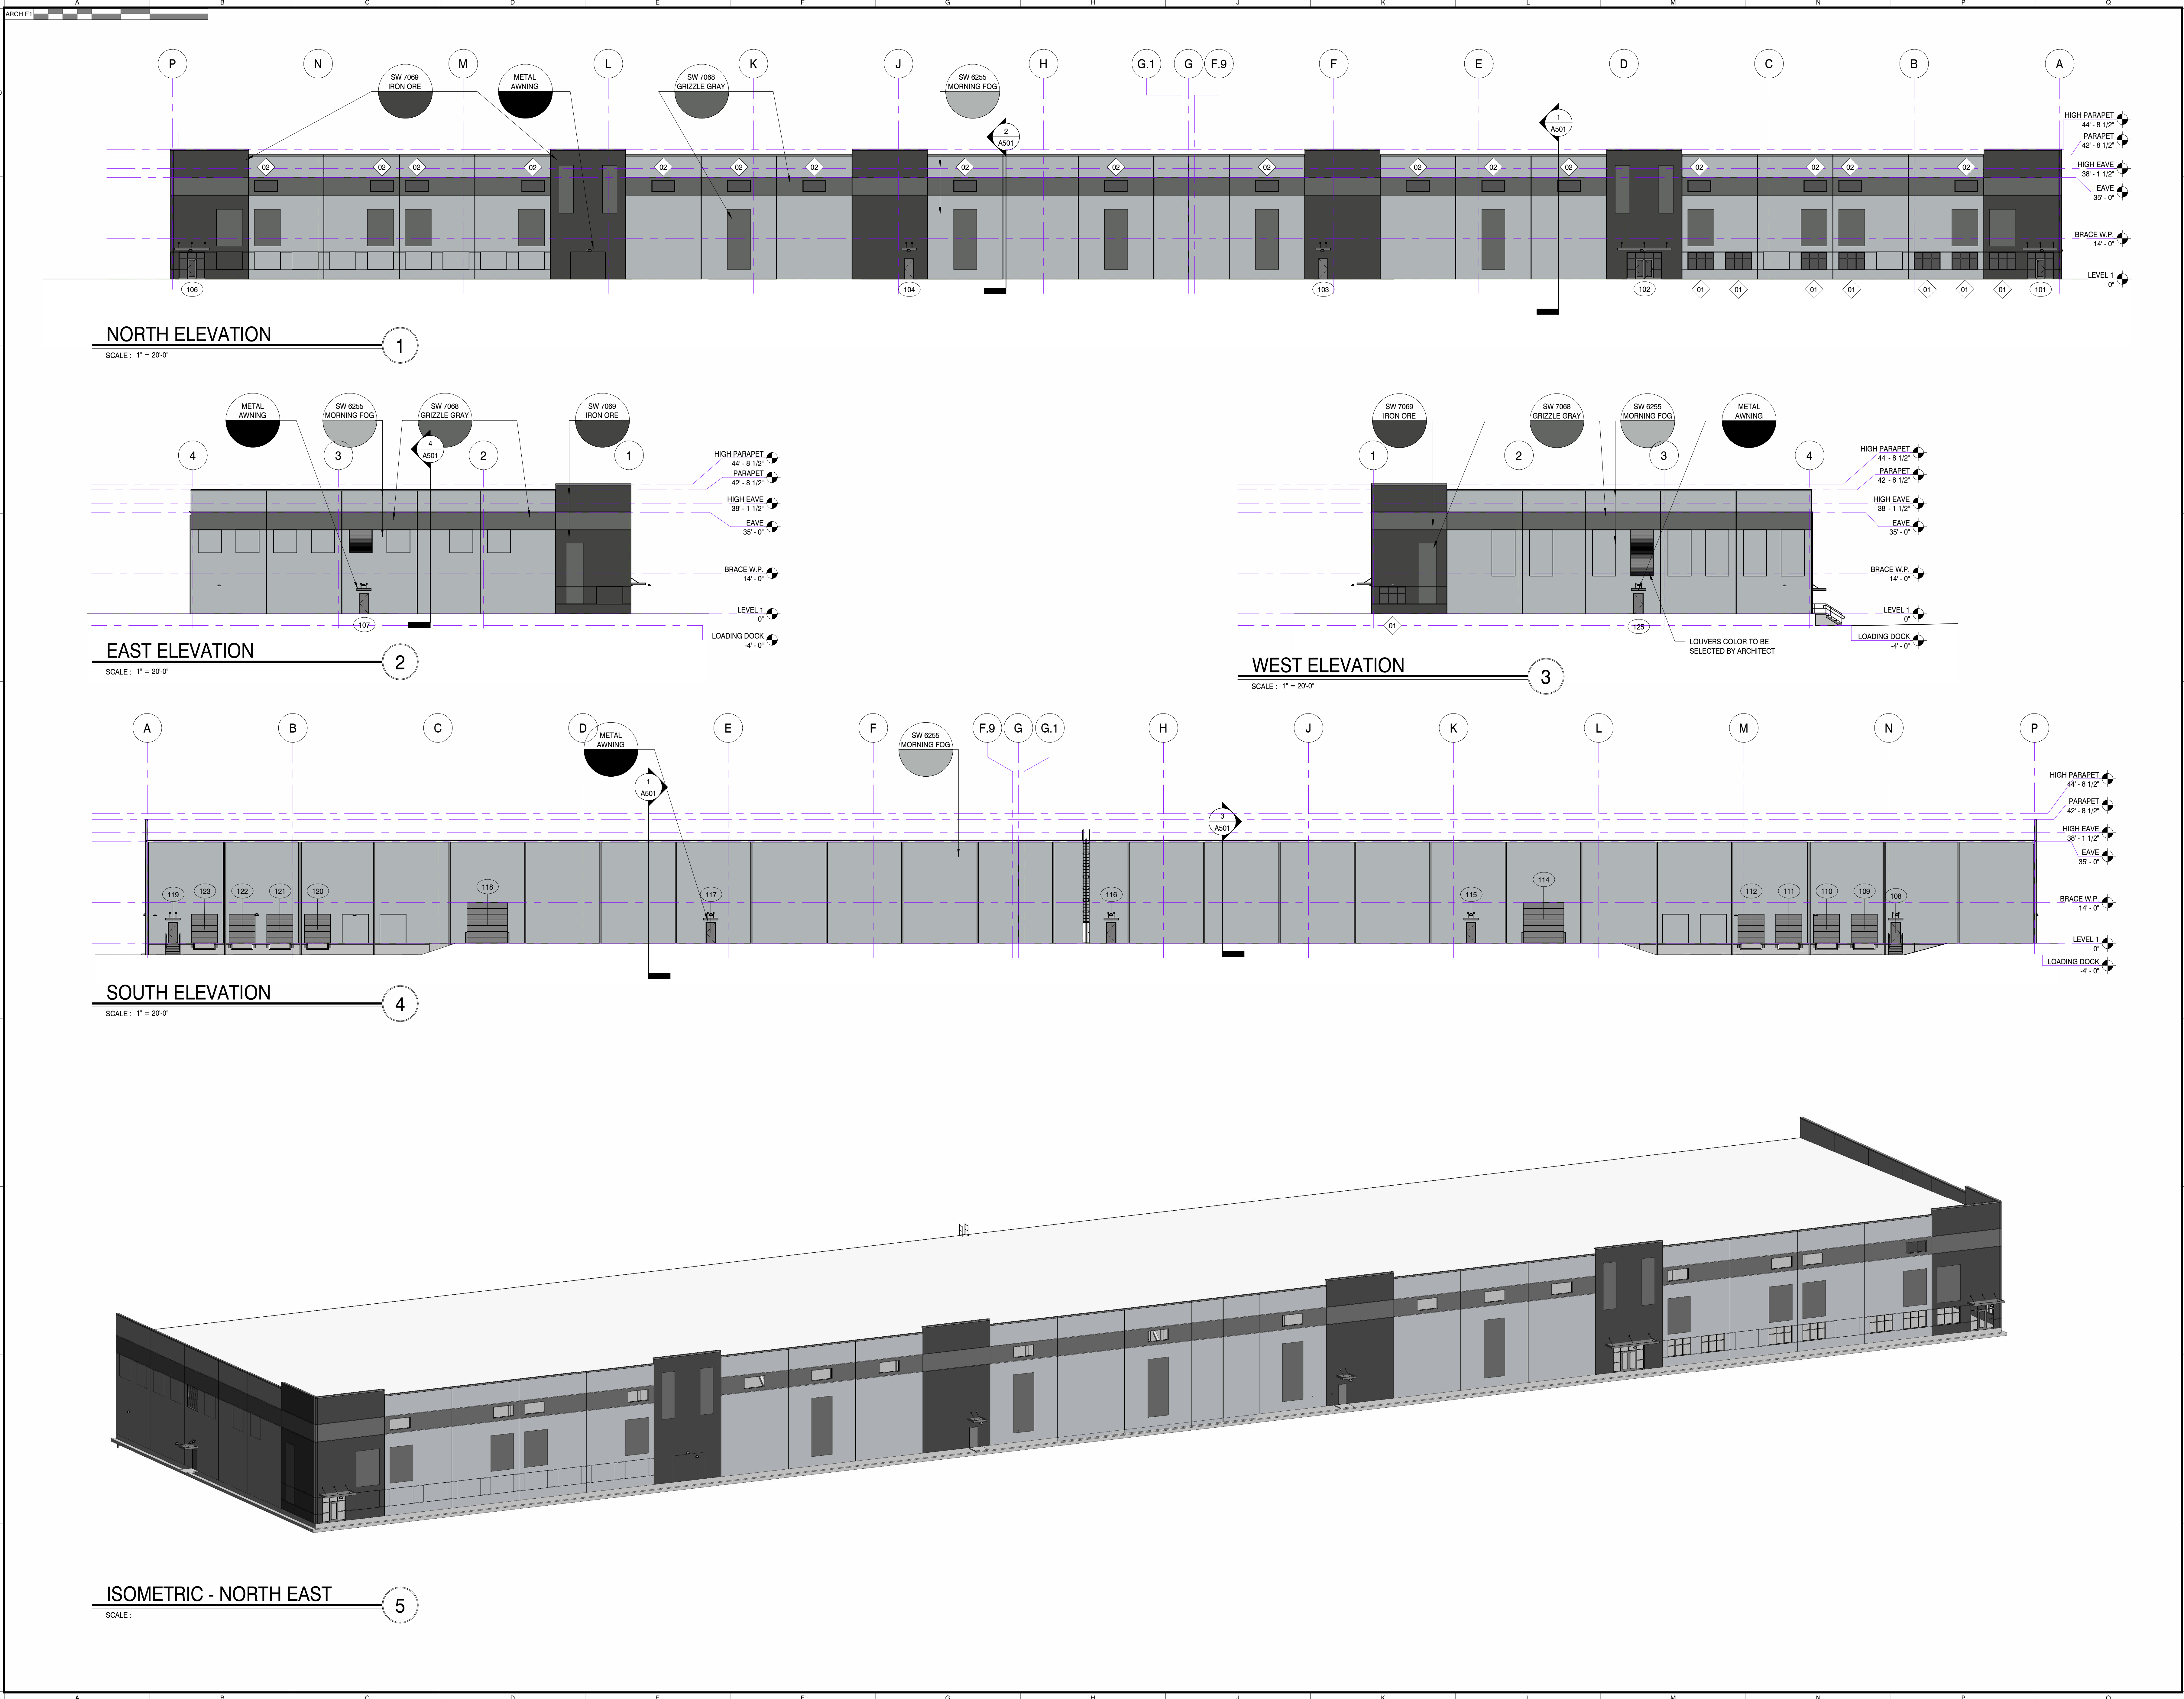

MBI

MBI COMPANIES INC.
299 N. WEBBGRABER ROAD
KNOXVILLE, TN 37919
PHONE: (865) 584-0999
FAX: (865) 584-5213
WEB: mbicompanies.com

CONSULTANT

SEAL

FOR REVIEW ONLY
NOT FOR
CONSTRUCTION OR
PRICING

COPYRIGHT © MBI COMPANIES INC. 2025
THE DESIGN PROFESSIONAL DENIES ANY AND ALL
RESPONSIBILITY AND LIABILITY FOR PROBLEMS WHICH
ARISE FROM FAILURE TO FOLLOW THESE PLANS,
SPECIFICATIONS AND THE DESIGN INTENT THEY
CONVEY, OR PROBLEMS WHICH ARISE FROM OTHERS
FAILURE TO OBTAIN AND/OR FOLLOW THE DESIGN
PROFESSIONAL'S GUIDANCE WITH RESPECT TO ANY
ERRORS, OMISSIONS, INCONSISTENCIES, AMBIGUITIES
OR CONFLICTS WHICH ARE ALLEGED.

PROJECT INFORMATION
PROJECT:

SPRING BRANCH LOT 3
SPEC BUILDING

PROJECT ADDRESS:

CHEROKEE GATEWAY BLVD SW, CLEVELAND,
TN

PROJECT NO.: 241099

NOTES

ACTIVE DESIGN PHASE

■

FOR REVIEW ONLY

☐

FOR PERMITTING ONLY

☐

SCHEMATIC DESIGN

☐

DESIGN DEVELOPMENT

☐

CONSTRUCTION BIDDING

☐

CONSTRUCTION DOCUMENTS

☐

AS-BUILT RECORD SET

REVISION INFORMATION

NO.

DATE

DESCRIPTION

4

04/28/2025

REV01

REVISION INFORMATION

NO.

DATE

DESCRIPTION

4

04/28/2025

REV01

KEY PLAN

SHEET INFORMATION

SHEET ISSUED:

01/24/2025

DESIGNED BY:

ER

DRAWN BY:

AMF

REVIEWED BY:

ER

SHEET TITLE:

COMPOSITE EXTERIOR
ELEVATIONS

SHEET NO.: A400