




2 Salon Suite Plan
1/2" = 1'-0"

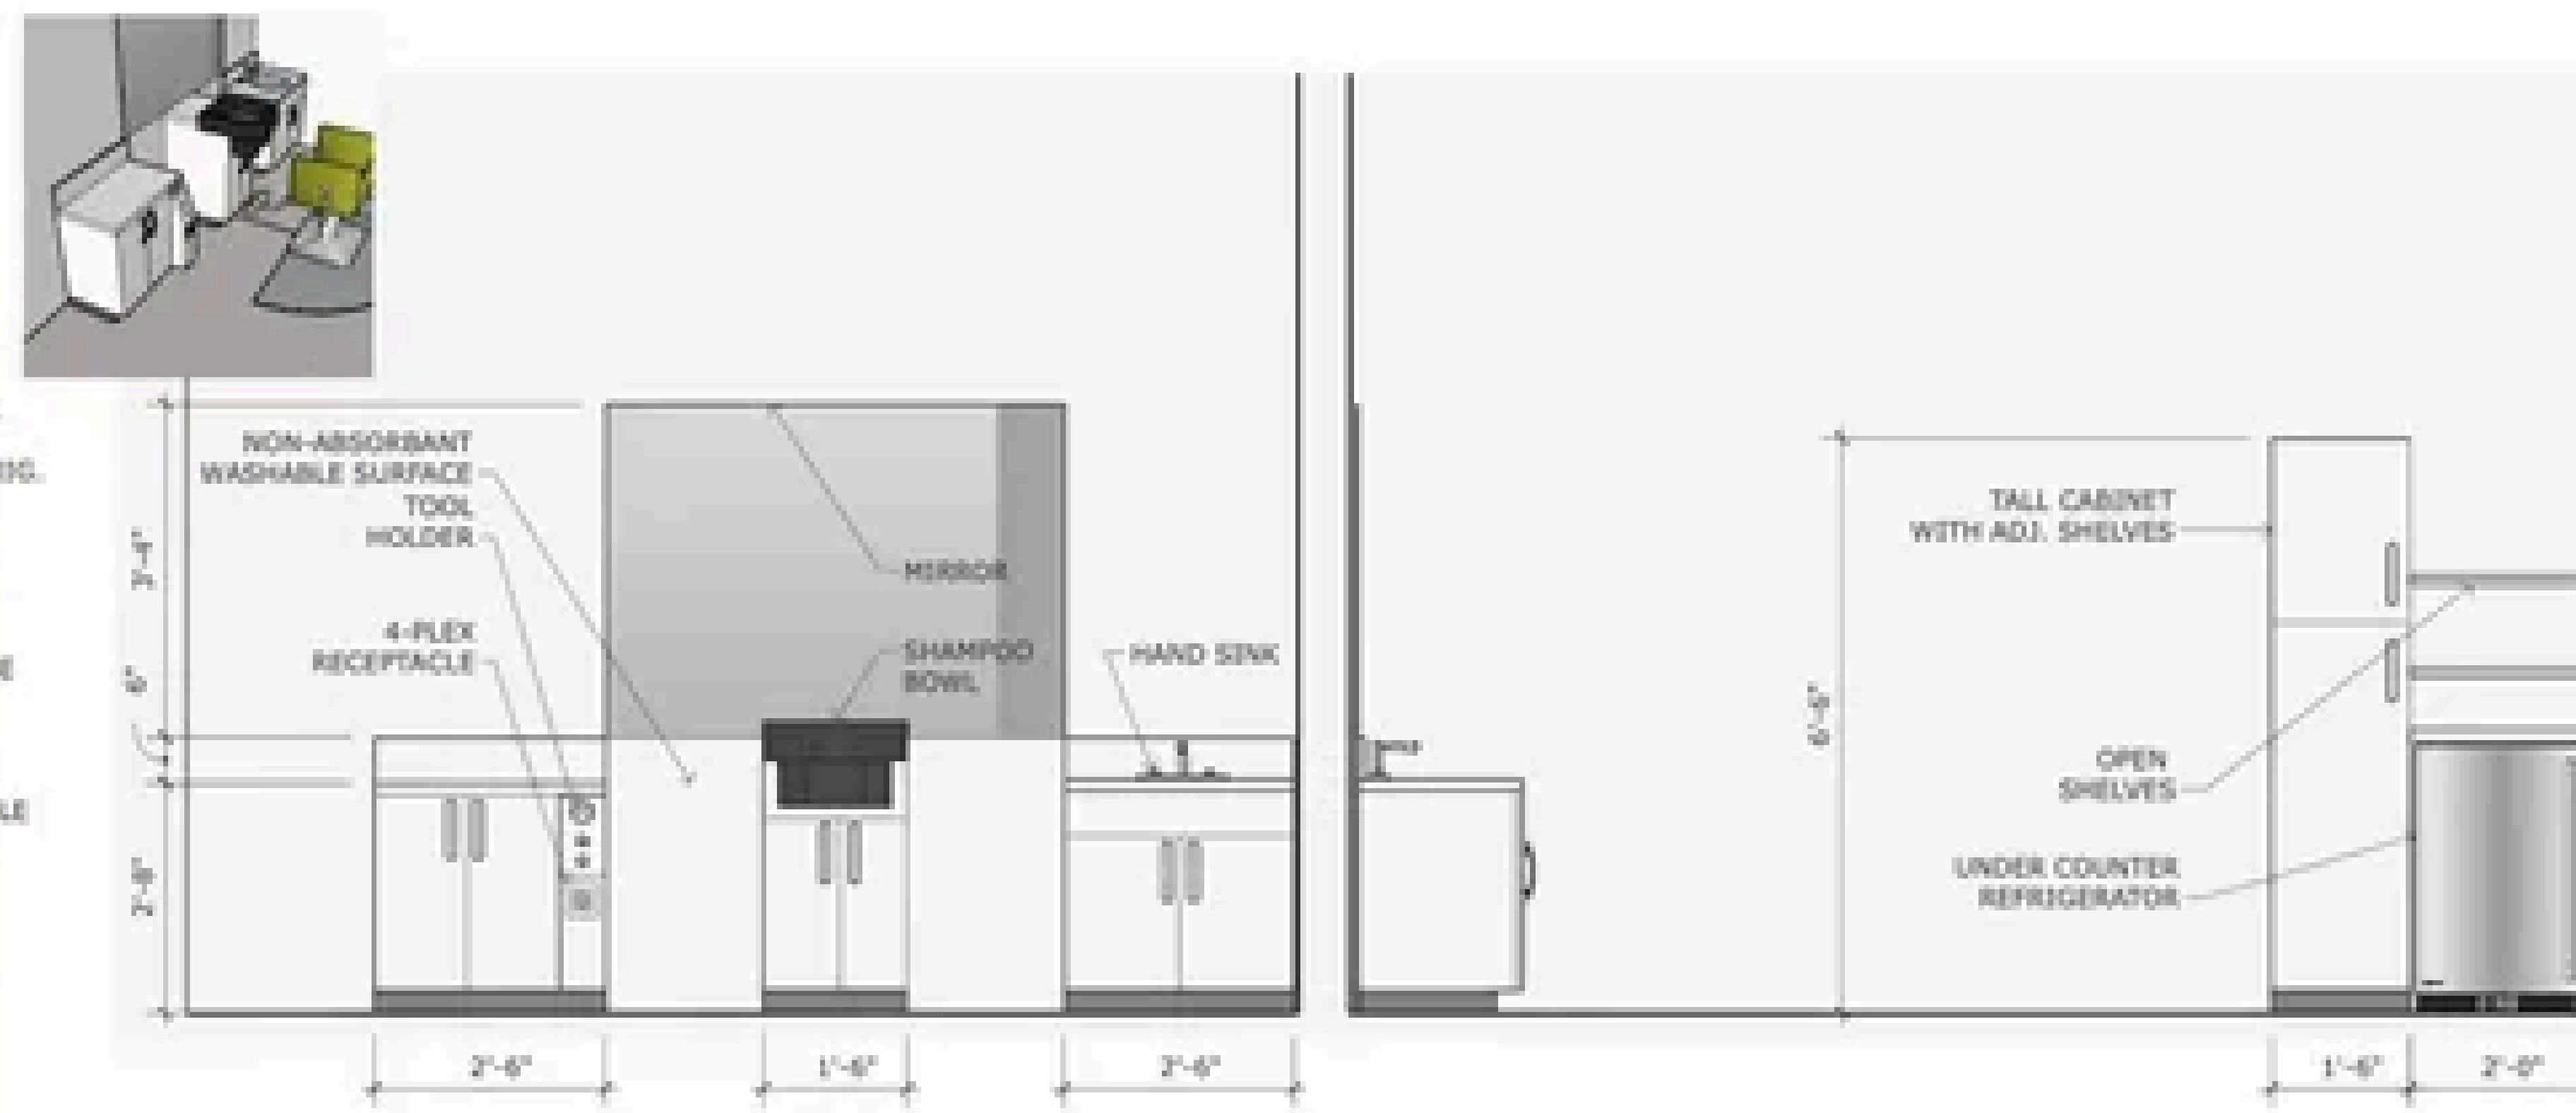

3 Salon Suite Cabinetry Elevation
1/2" = 1'-0"

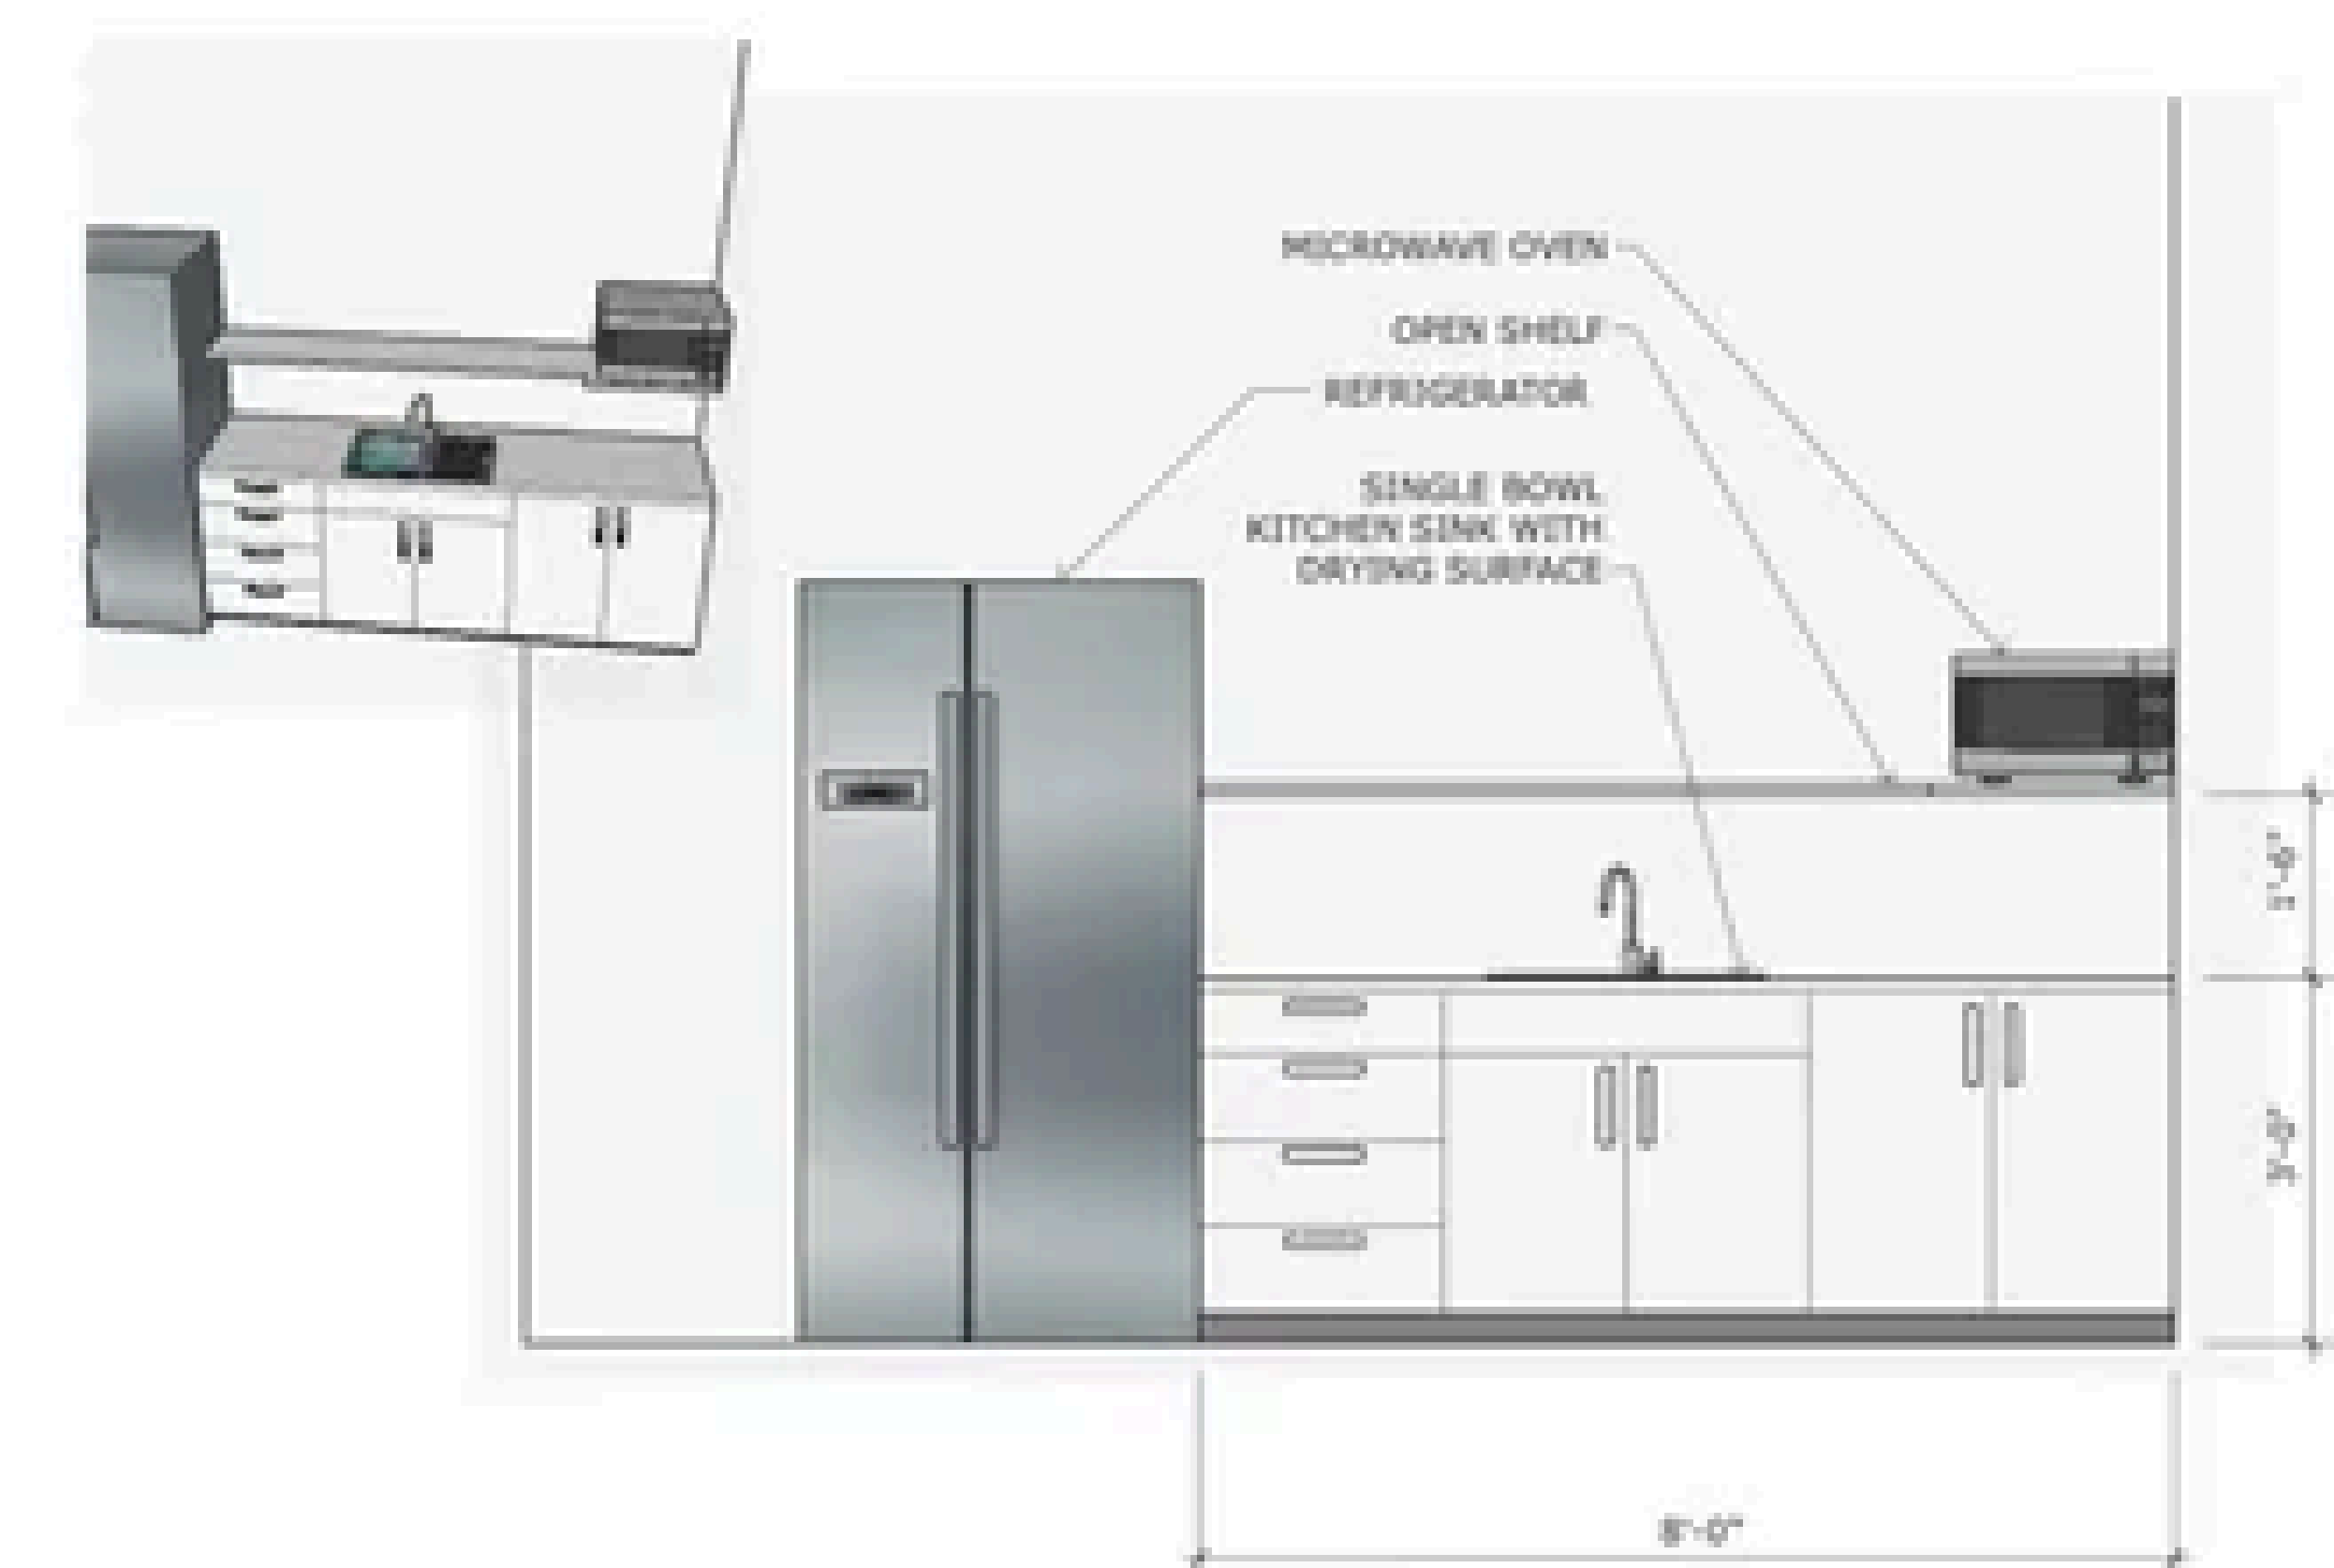

4 Utility Room Cabinetry Elevation
1/2" = 1'-0"

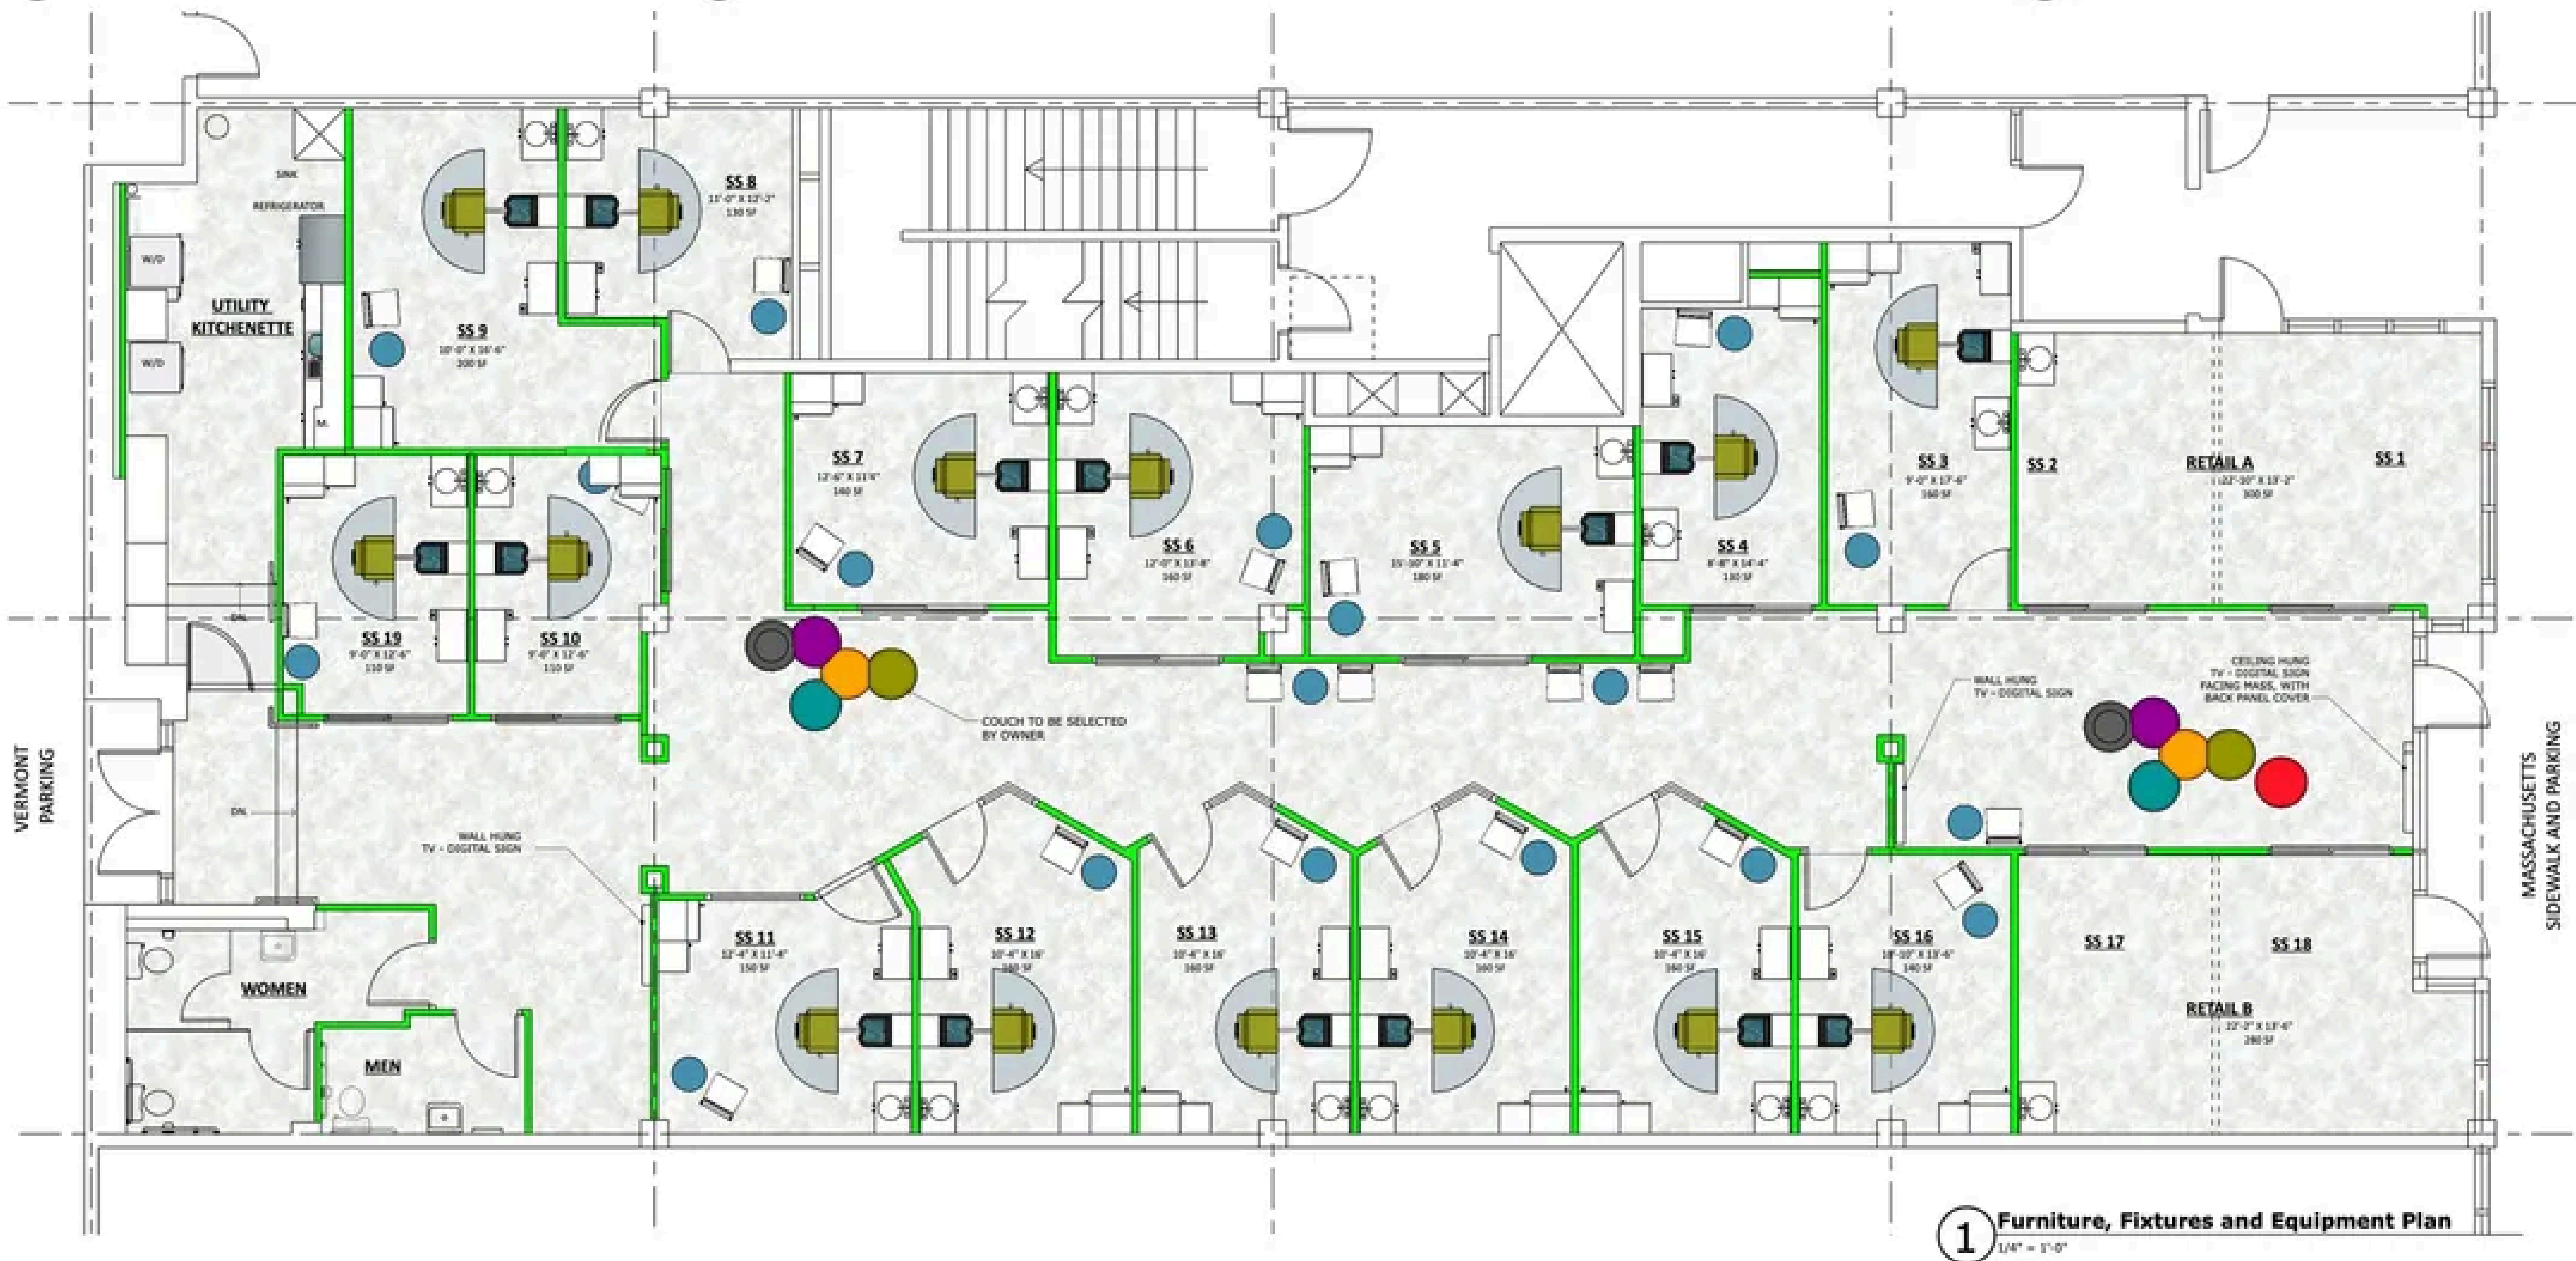

1 Furniture, Fixtures and Equipment Plan
1/4" = 1'-0"