


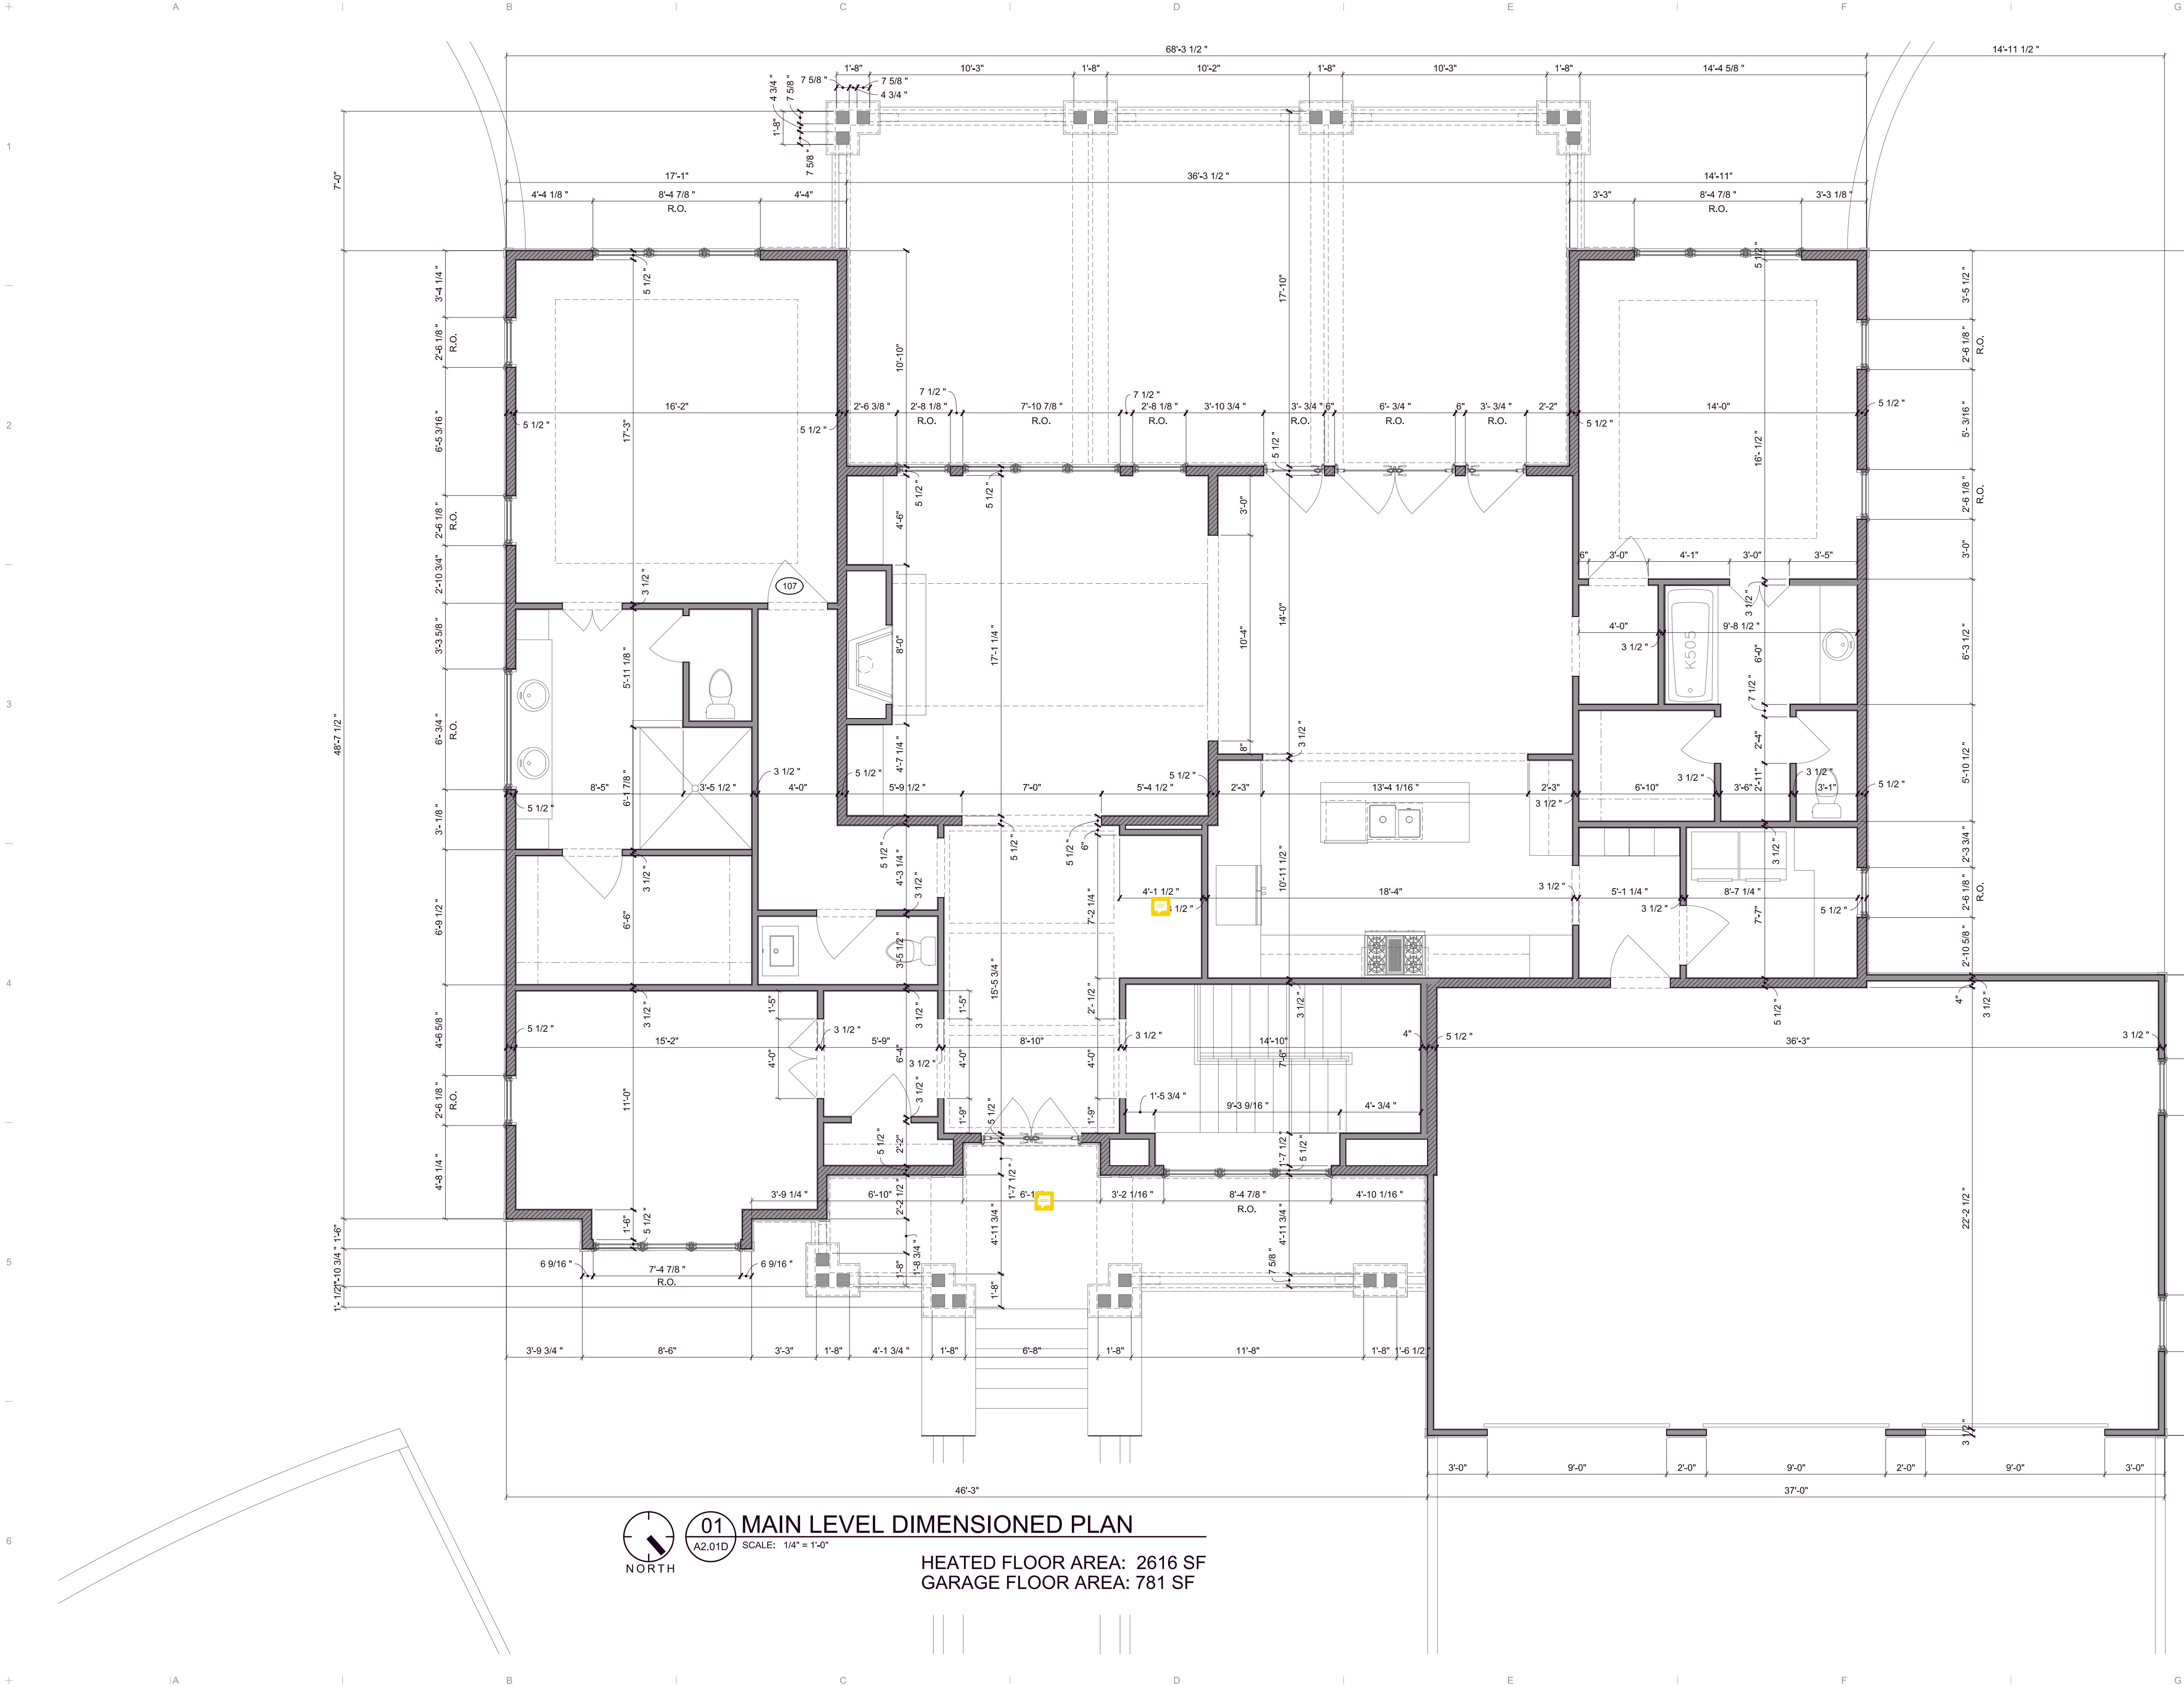

Hagan Architects  
754 Woodland Avenue SE  
Atlanta, Georgia 30316  
404.217.3715 telephone

A New Home  
for  
Barry and  
Cheryl Ritzel

|                   |                  |
|-------------------|------------------|
| Project Number:   | 201209.00        |
| Sheet Issue Date: | June 09, 2013    |
| Sheet Plot Date:  | October 02, 2013 |

|           |
|-----------|
| Revisions |
|           |
|           |
|           |
|           |
|           |
|           |
|           |
|           |
|           |

Sheet  
**A2.01D**  
MAIN LEVEL  
DIMENSIONED PLAN

FOR CONSTRUCTION

Copyright©2013 Hagan Architects, Inc. All rights reserved.  
All information contained herein is the exclusive  
property of Hagan Architects, Inc. and is not to be used  
in whole or in part for any work, coordination or  
constructions other than that which is described  
in these documents without specific written consent  
from and full compensation to Hagan Architects, Inc.