



N:\Drawings\2021\B1\BrookhavenCircle\767BrookhavenCircle-WoganGroup-A201.dwg, 7/1/2021 5:01:38 PM, Adobe PDF, ARCH D, 1-48, COPYRIGHT: DENTON ARCHITECTURE ALL RIGHTS RESERVED

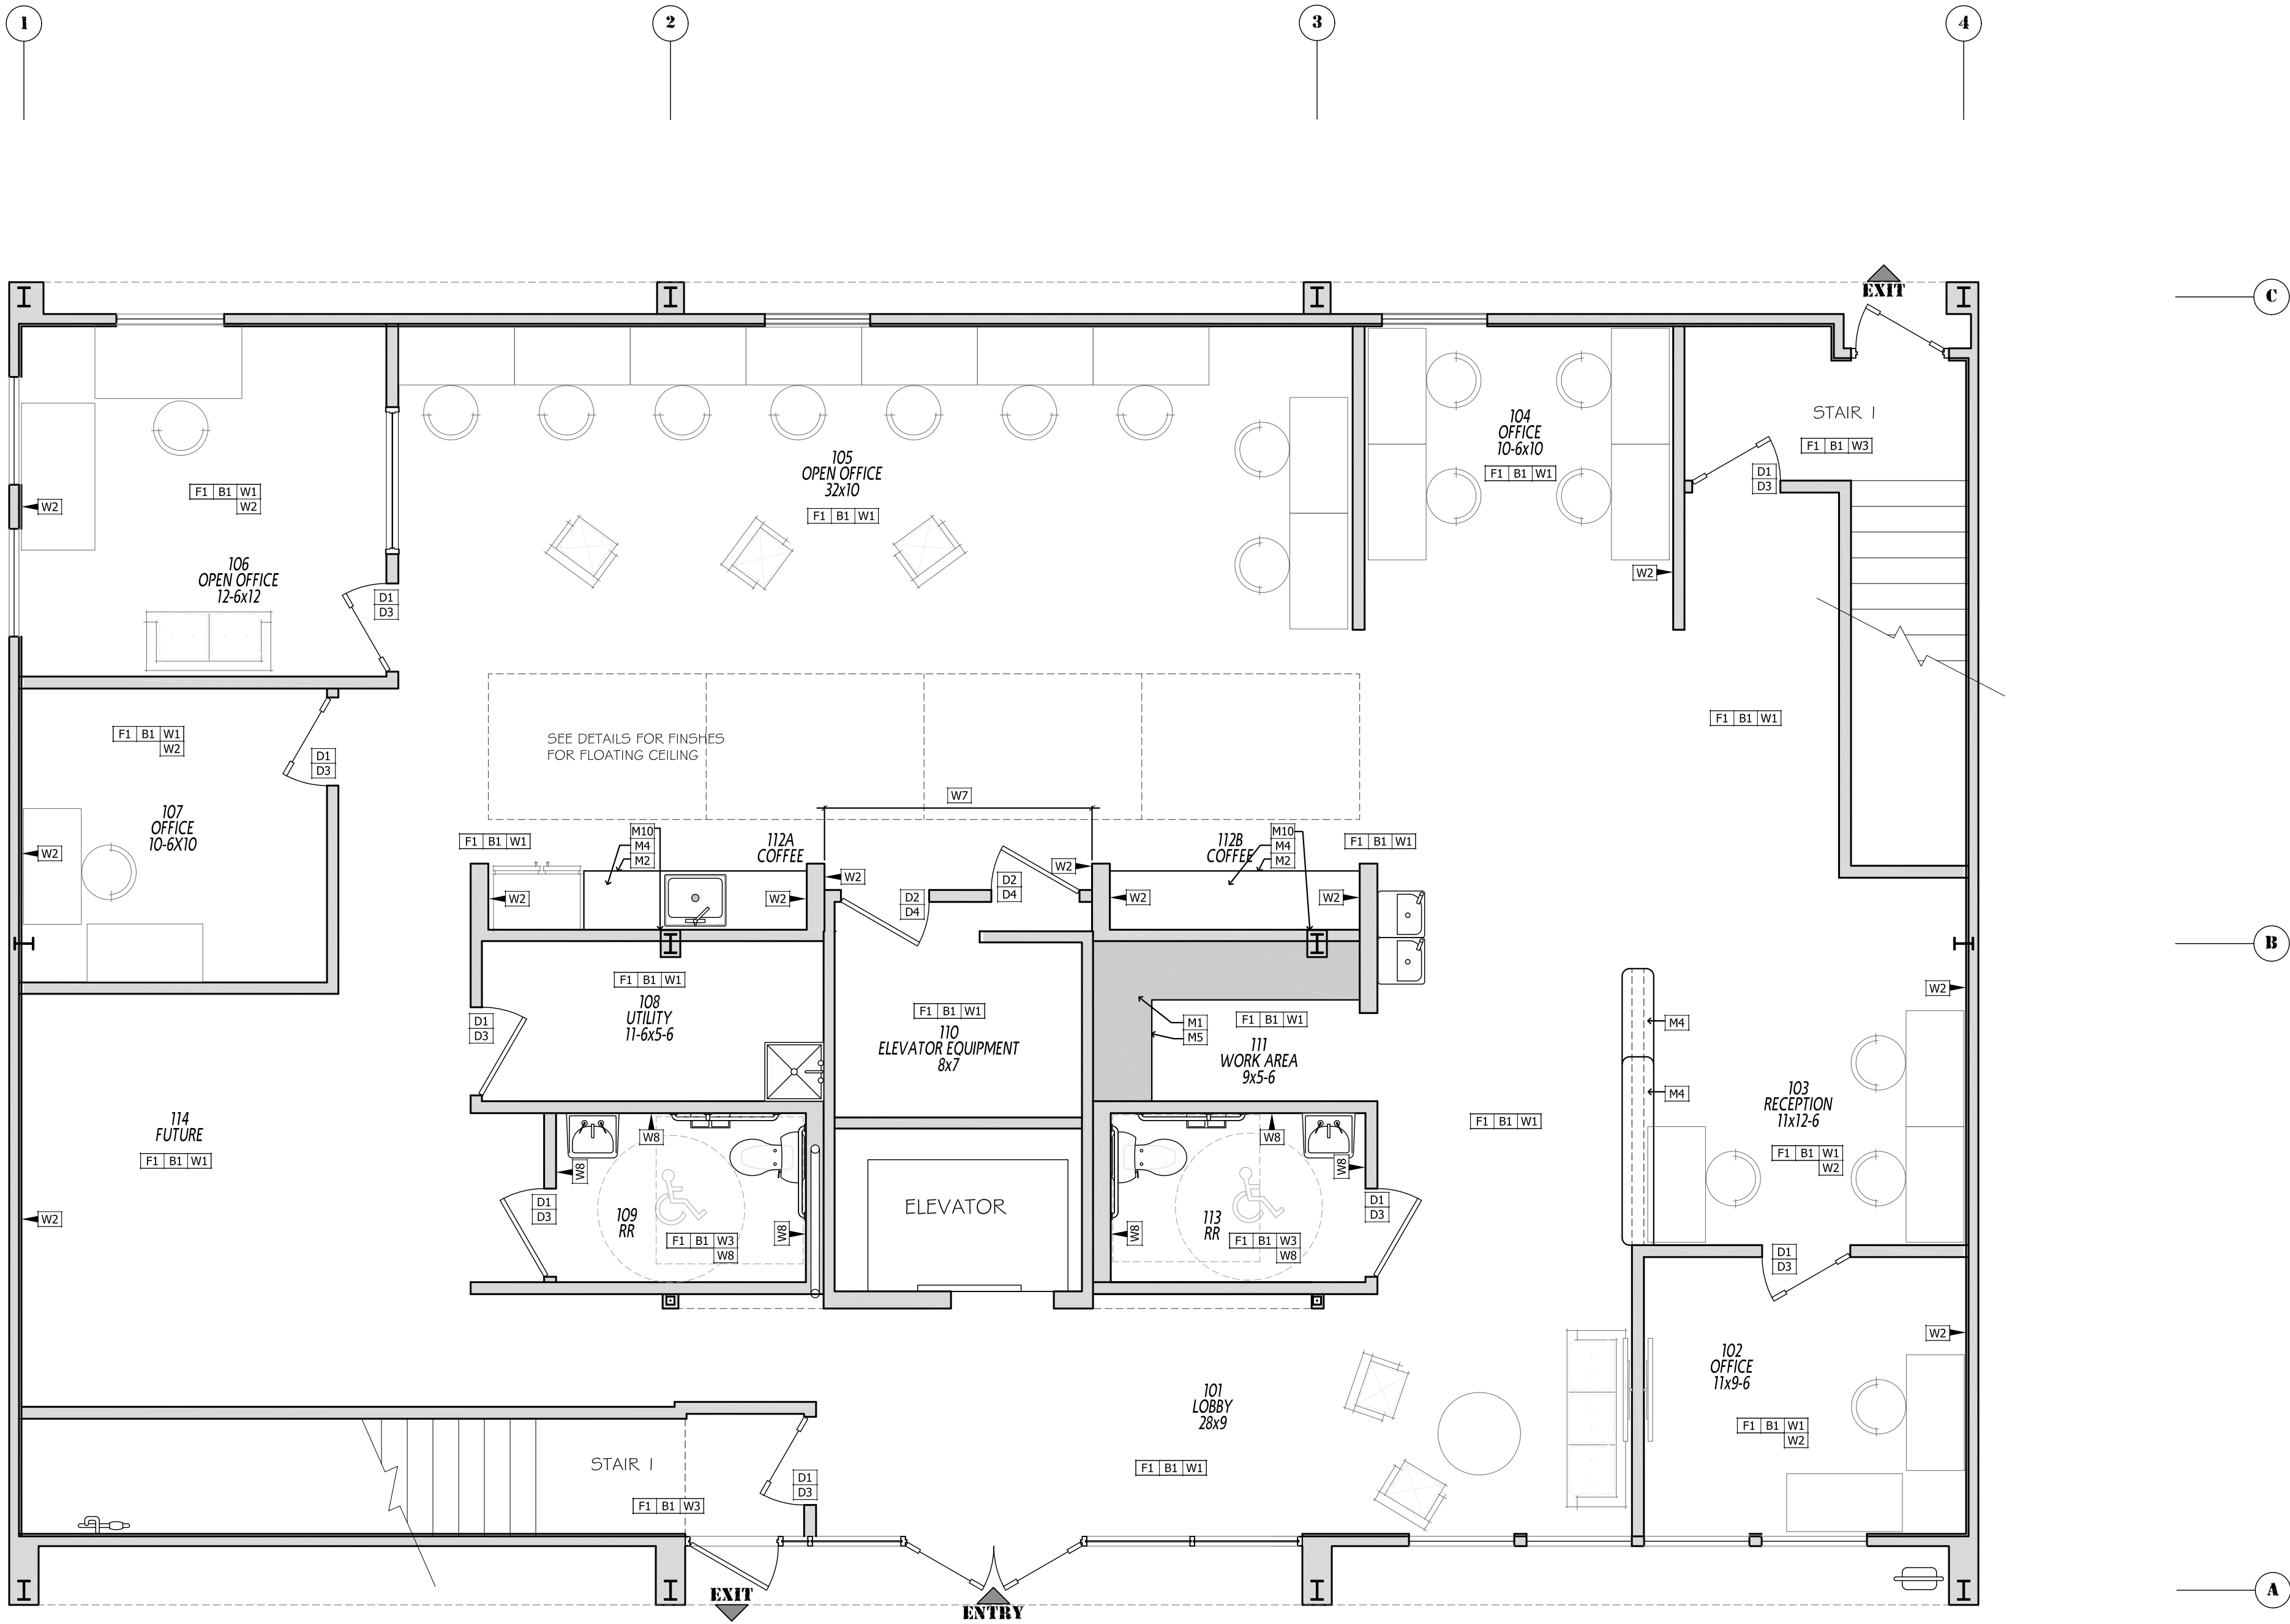

2.1.1 1/4"=1' FINISH PLAN

FINISH LEGEND

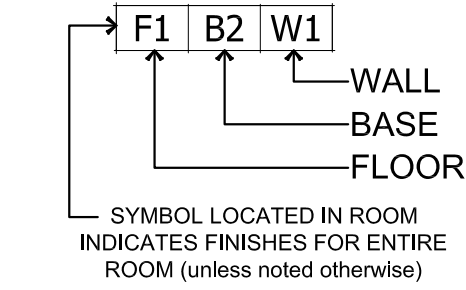

X INDICATES EXISTING FINISH TO REMAIN

**** CRITICAL NOTE ****
GENERAL CONTRACTOR TO SUBMIT SAMPLES OF ALL FINISHES TO TENANT PRIOR TO ORDERING OR INSTALLING. TENANT MUST SIGN THIS DRAWING AND APPROVE ALL SAMPLES PRIOR TO ANY INSTALLATION.

FLOOR
F1 - EPOXY
MFG: Torginol
COLOR: 1020 Dolphin

BASE
B1 - VINYL
MFG: Johnsonite
COLOR: 467 Mystify

WALL
W1 - PAINT (main)
MFG: Sherwin Williams
COLOR: SW7015 Repose Gray
W2 - PAINT (accent)
MFG: Sherwin Williams
COLOR: SW9185 Marea Baja
W3 - PAINT
MFG: Sherwin Williams
COLOR: SW6120 Believeable Buff
W4 - PAINT
MFG: Sherwin Williams
COLOR: SW9024 Vintage Gold
W5 - WALLCOVERING
MFG: EYKON Marquise
COLOR: T2-MR-08 Golden Beryl
W6 - WALLCOVERING
MFG: EYKON Tower Structured
COLOR: T2-EG-08 Pewter Sculpture
W7 - WALLCOVERING
MFG: EYKON Avant Vault
COLOR: LV-AV-10 Cassandre
W8 - WALLCOVERING
MFG: Momentum P3TEC Stellar
COLOR: P3T-60134 Blue Swipe
TRIM: CG113 Dark Denim
W9 - FRP
MFG: TBD
COLOR: WHITE
W10 - TILE
MFG: Daltile Classic 3x6
COLOR: 1469 (3) Galaxy
GROUT: Mapel 93 Warm Gray

MILLWORK
M1 - COUNTER PLASTIC LAMINATE
MFG: Formica
COLOR: 949-58 White
M2 - CABINET PLASTIC LAMINATE
MFG: Formica
COLOR: 6410-NG Natural Grain
M3 - COUNTER SOLID SURFACE
MFG: Dureseln
COLOR: DM2009 Coal
M4 - COUNTER SOLID SURFACE
MFG: Duraseln
COLOR: DM1001 Arctic White
M5 - CABINET FINISH
MFG: TBD
COLOR: TBD

DOORS
D1 - DOOR (stain)
MFG: Sherwin Williams
COLOR: Bare Birch
D2 - DOOR (wallcovering)
MFG: Sherwin Williams
COLOR: LV-AV-10 Cassandre
D3 - DOOR FRAME (paint)
MFG: Sherwin Williams
COLOR: SW7015 Repose Gray
D4 - DOOR FRAME (paint)
MFG: Sherwin Williams
COLOR: SW9185 Marea Baja

NOTE
GENERAL CONTRACTOR AND SUPPLIER TO CROSS CHECK PRODUCT INFORMATION. IF ANY OF THE INFORMATION IS CONFLICTING, NOTIFY ARCHITECT PRIOR TO ORDERING. ARCHITECT IS NOT RESPONSIBLE IF ANY ONE PIECE OF INFORMATION IS CORRECT

CODE

INTERIOR FINISH
CLASS A: Flame spread 0-25;
smoke developed 0-450
CLASS B: Flame spread 26-75;
smoke developed 0-450
CLASS C: Flame spread 76-200;
smoke developed 0-450

NON-SPRINKLED			
Occupancy Group	Exit Enclosures Exit Passageway	Corridors	Rooms and Enclosed Spaces
A1-A2	A	A	B
A3-A4-A5	A	A	C
B - E - M	A	B	C
F	B	C	C
S	B	B	C

APPROVAL

SIGNATURE

PRINTED NAME DATE

PLAN NOT VALID FOR ORDERING OR INSTALLATION OF FINISHES UNLESS DRAWING IS SIGNED ABOVE

REVISIONS



WOGAN GROUP • 767 Brookhaven Circle • Memphis, Tennessee 38117-4501



BY: C NOONER File
REF: WH B
PROJ: 21
DATE: 2021-0427

A2.1

**FLOOR 1
FINISH PLAN**