


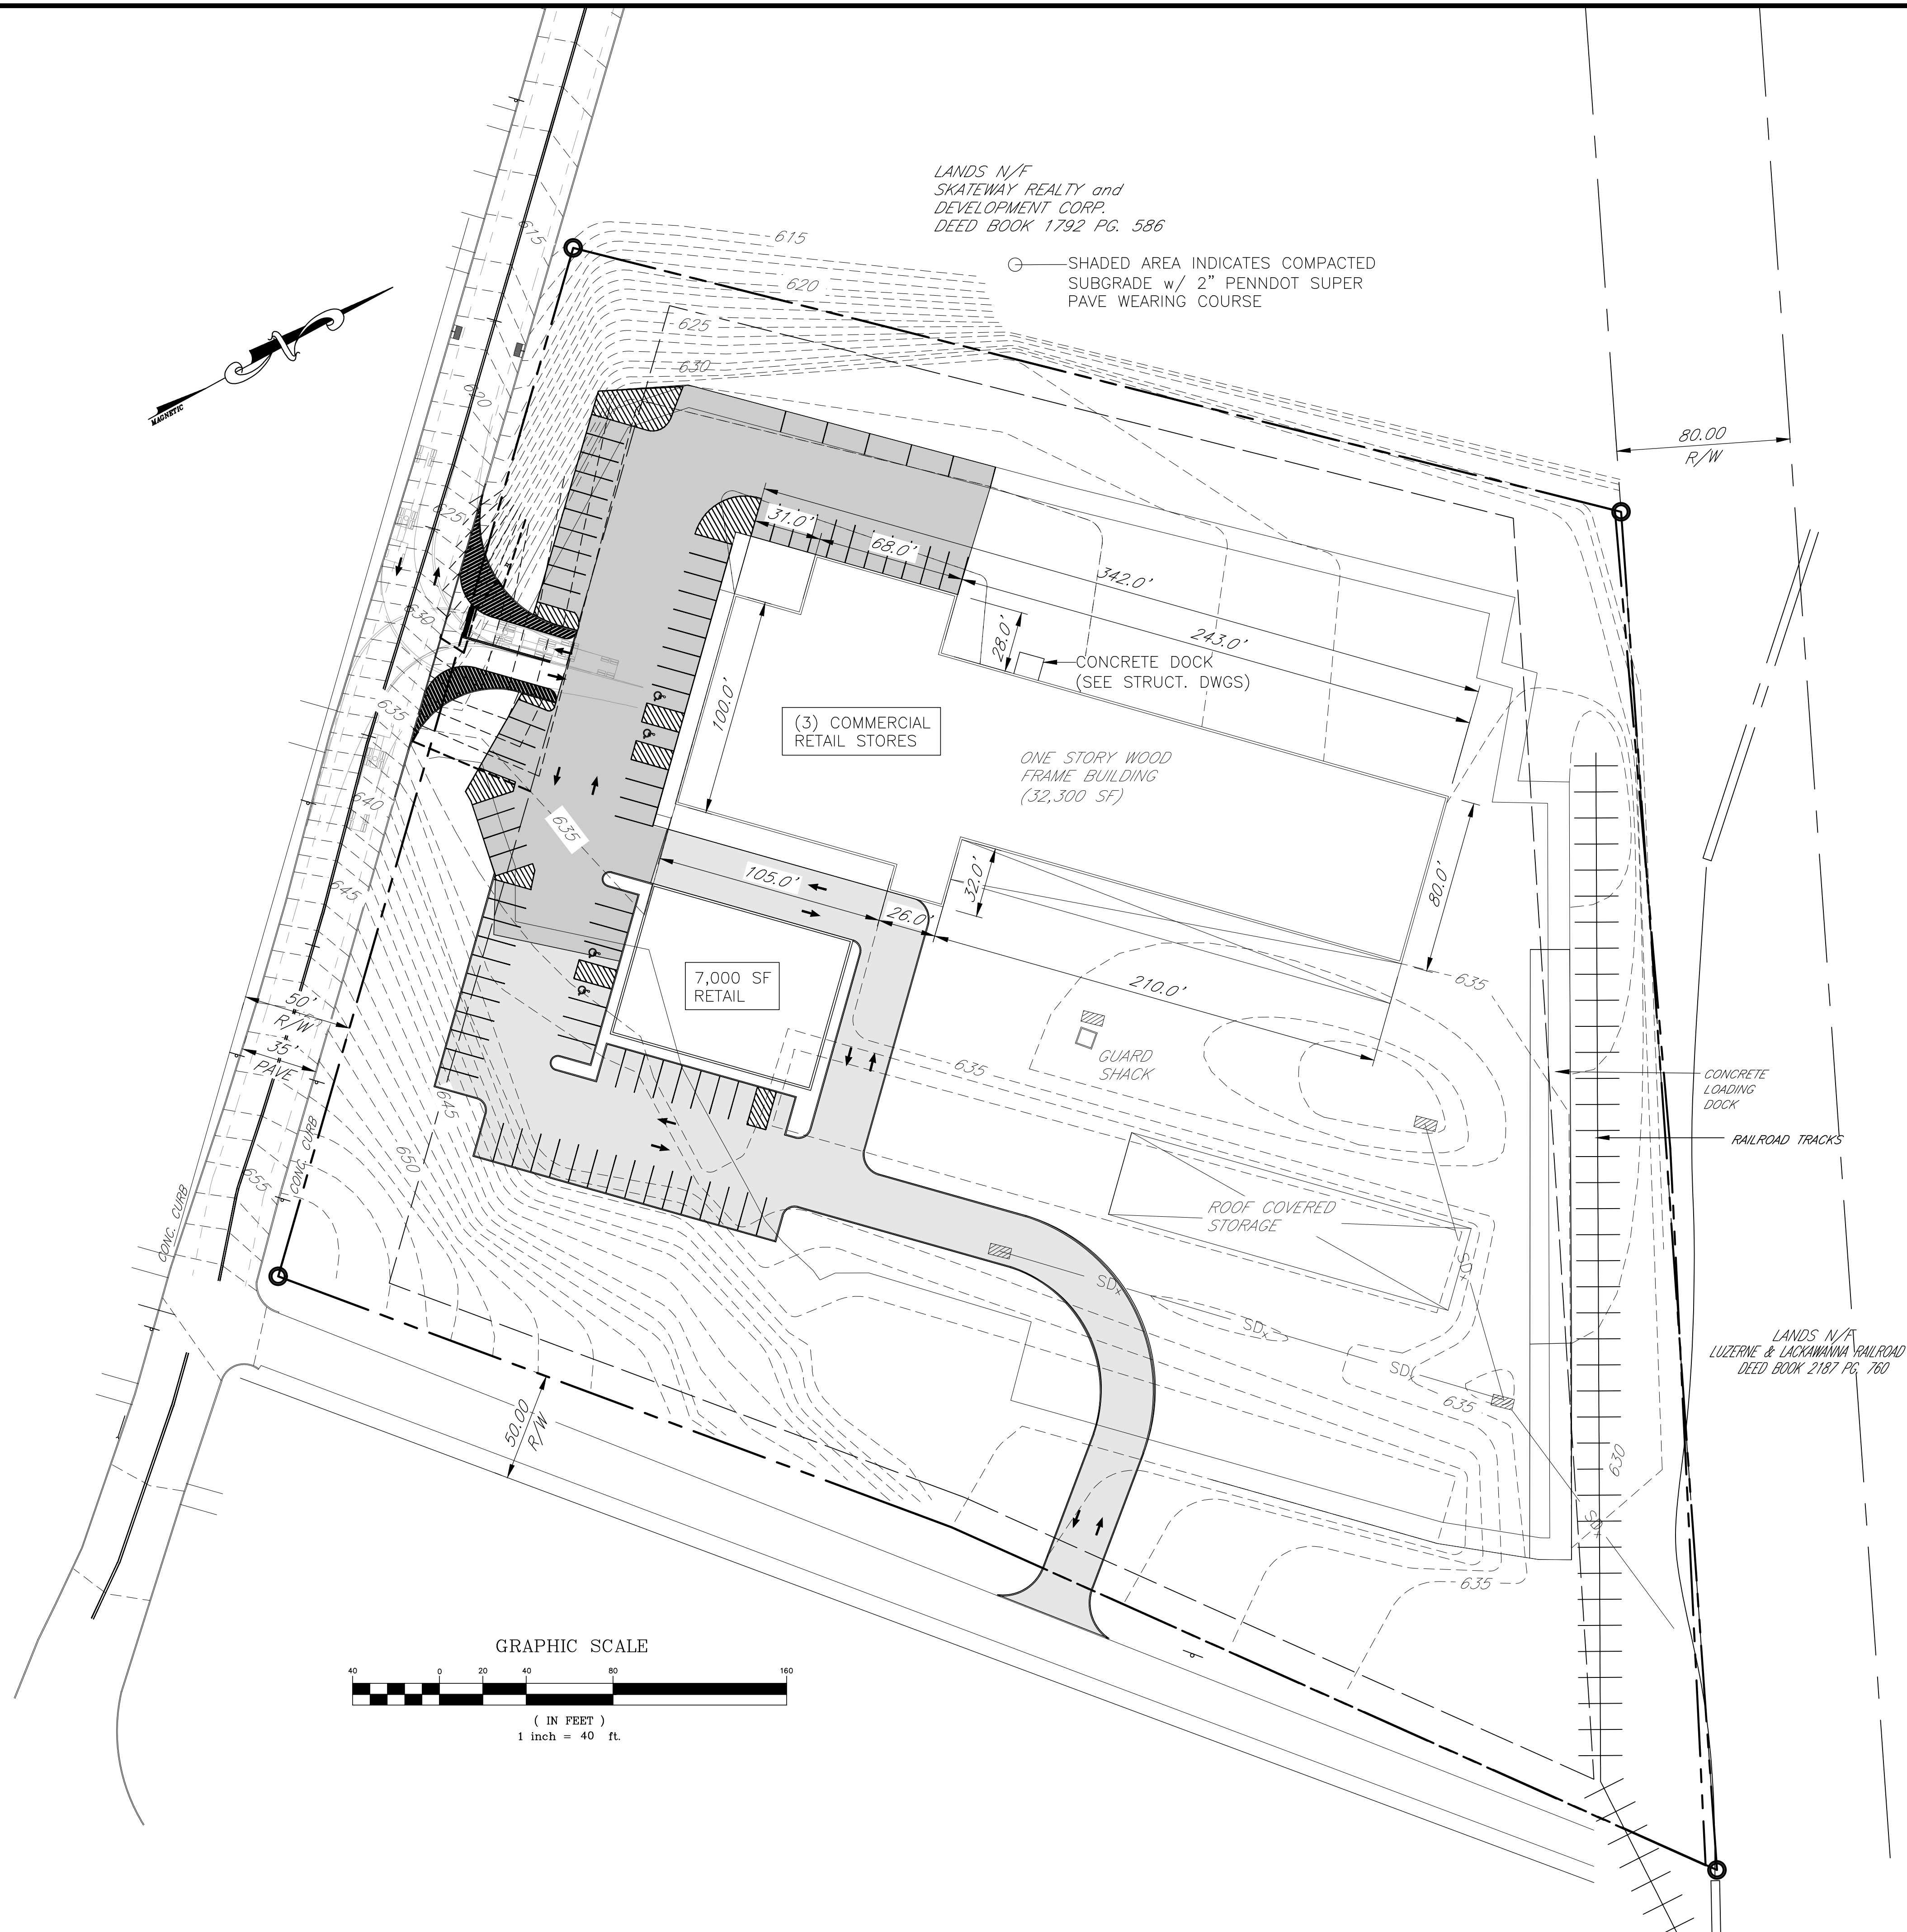

Project Name and Address		Stamp		Project No.		Date		Scale		Drawn By		Checked By		Revision/Issue		No.		Date	
SEGAL ASSOCIATES OF NEW JERSEY, L.P. PROPOSED COMPANY ROW RETAIL 618 BLACKMAN STREET WILKES-BARRE TOWNSHIP, PA		Stamp		15-077		02-25-16		NOTED		CJS		NCT							

TGL
TGL ENGINEERING, INC.
CIVIL • STRUCTURAL • FORENSICS
251 MUNDY STREET • SUITE C
WILKES-BARRE, PA 18702 • (570) 268-7233