


MATCHLINE
SHEET SP7

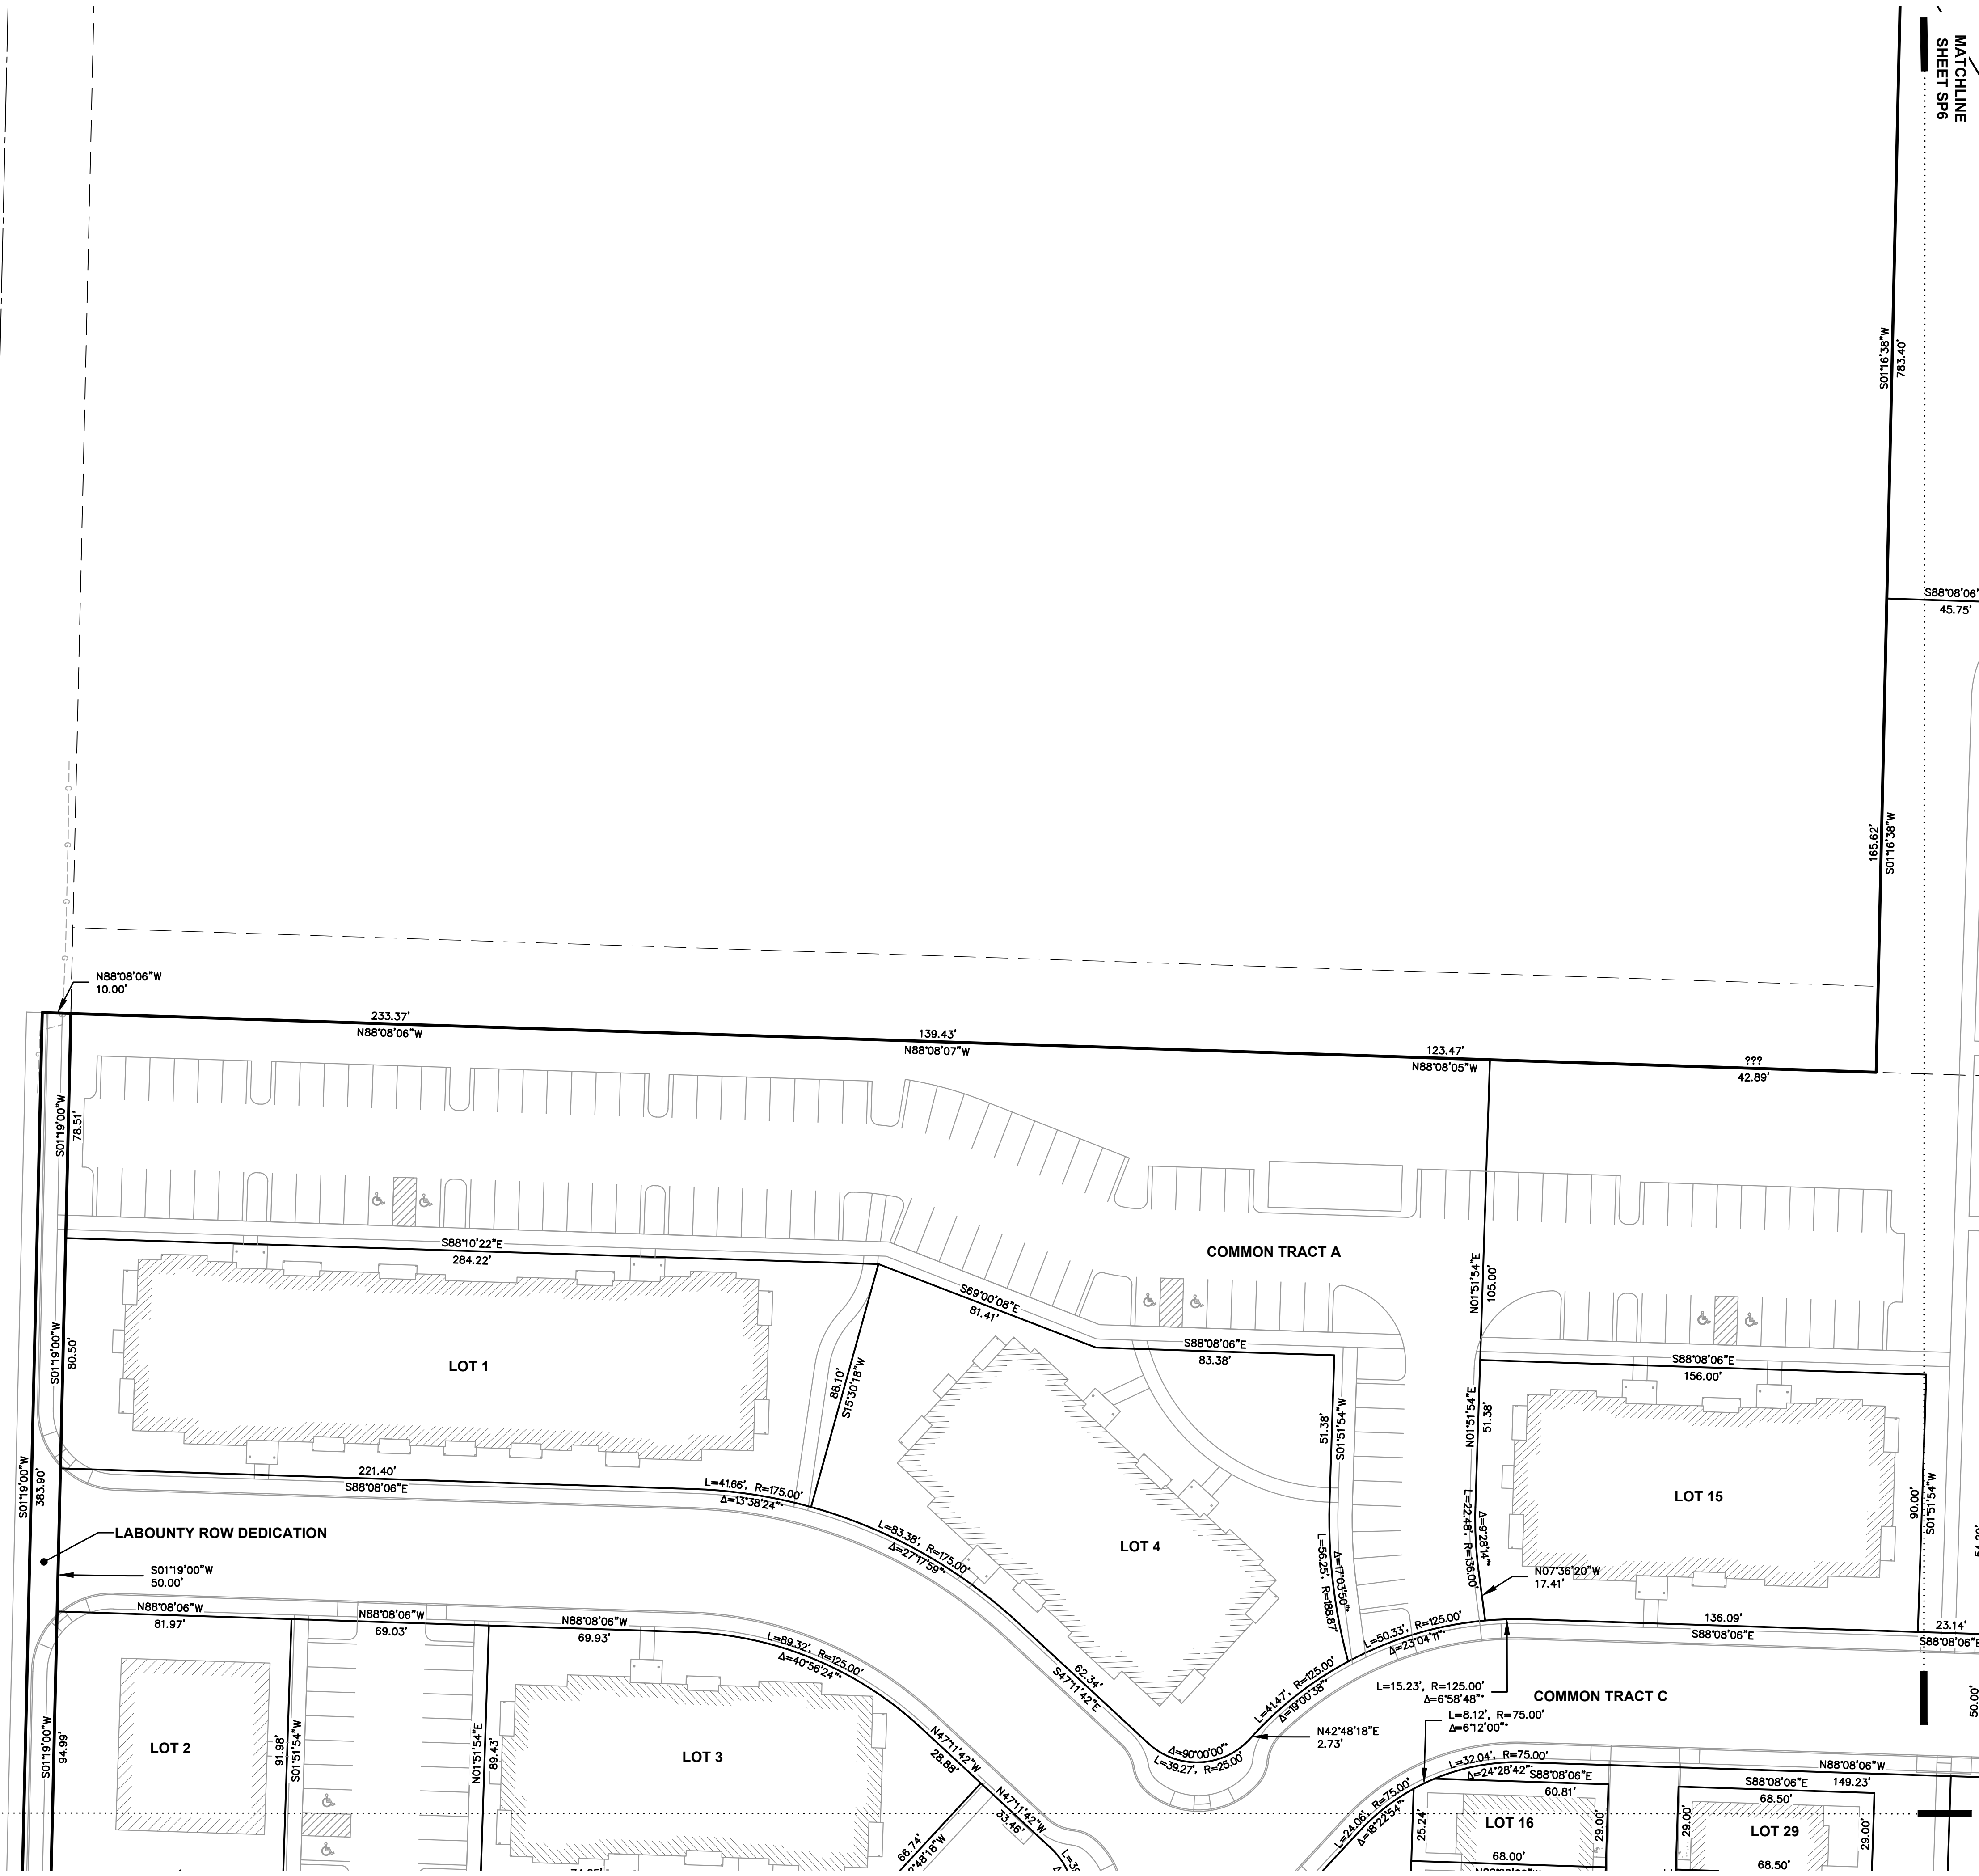

MATCHLINE
SHEET SP8



220 West Champion Street, Suite 200
Bellevue, WA 98005
T: 360.650.1408
F: 360.650.1401
FREELAND
& ASSOCIATES

REV.	DATE	DESCRIPTION

CLIENT: **CULTIVATE DEVELOPMENT**
303 POTTER STREET
BELLEVUE, WA

BY: _____
DATE: _____
DESCRIPTION: _____

CALL BEFORE YOU DIG
FOR BURIED UTILITY LOCATIONS
1-800-424-5655

PROJECT LOCATION: **SILVERHAWK DEVELOPMENT**
LABOUNTY ROAD
FERDALE, WA

DRAWING #: 22084SP3.DWG
DESIGNED BY: JPS
DRAWN BY: EJP
CHECKED BY: JPS


SHEET CONTENTS: **PRELIMINARY PLAT PLAN**

PRELIMINARY


JOB #: 22084
DATE: 4-25-2024

SHEET: **SP5**

MATCHLINE SHEET SP5

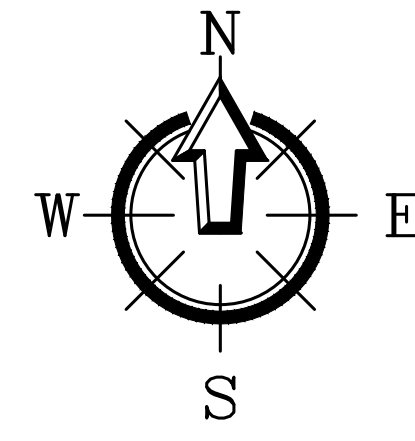

1 inch = 40 ft.

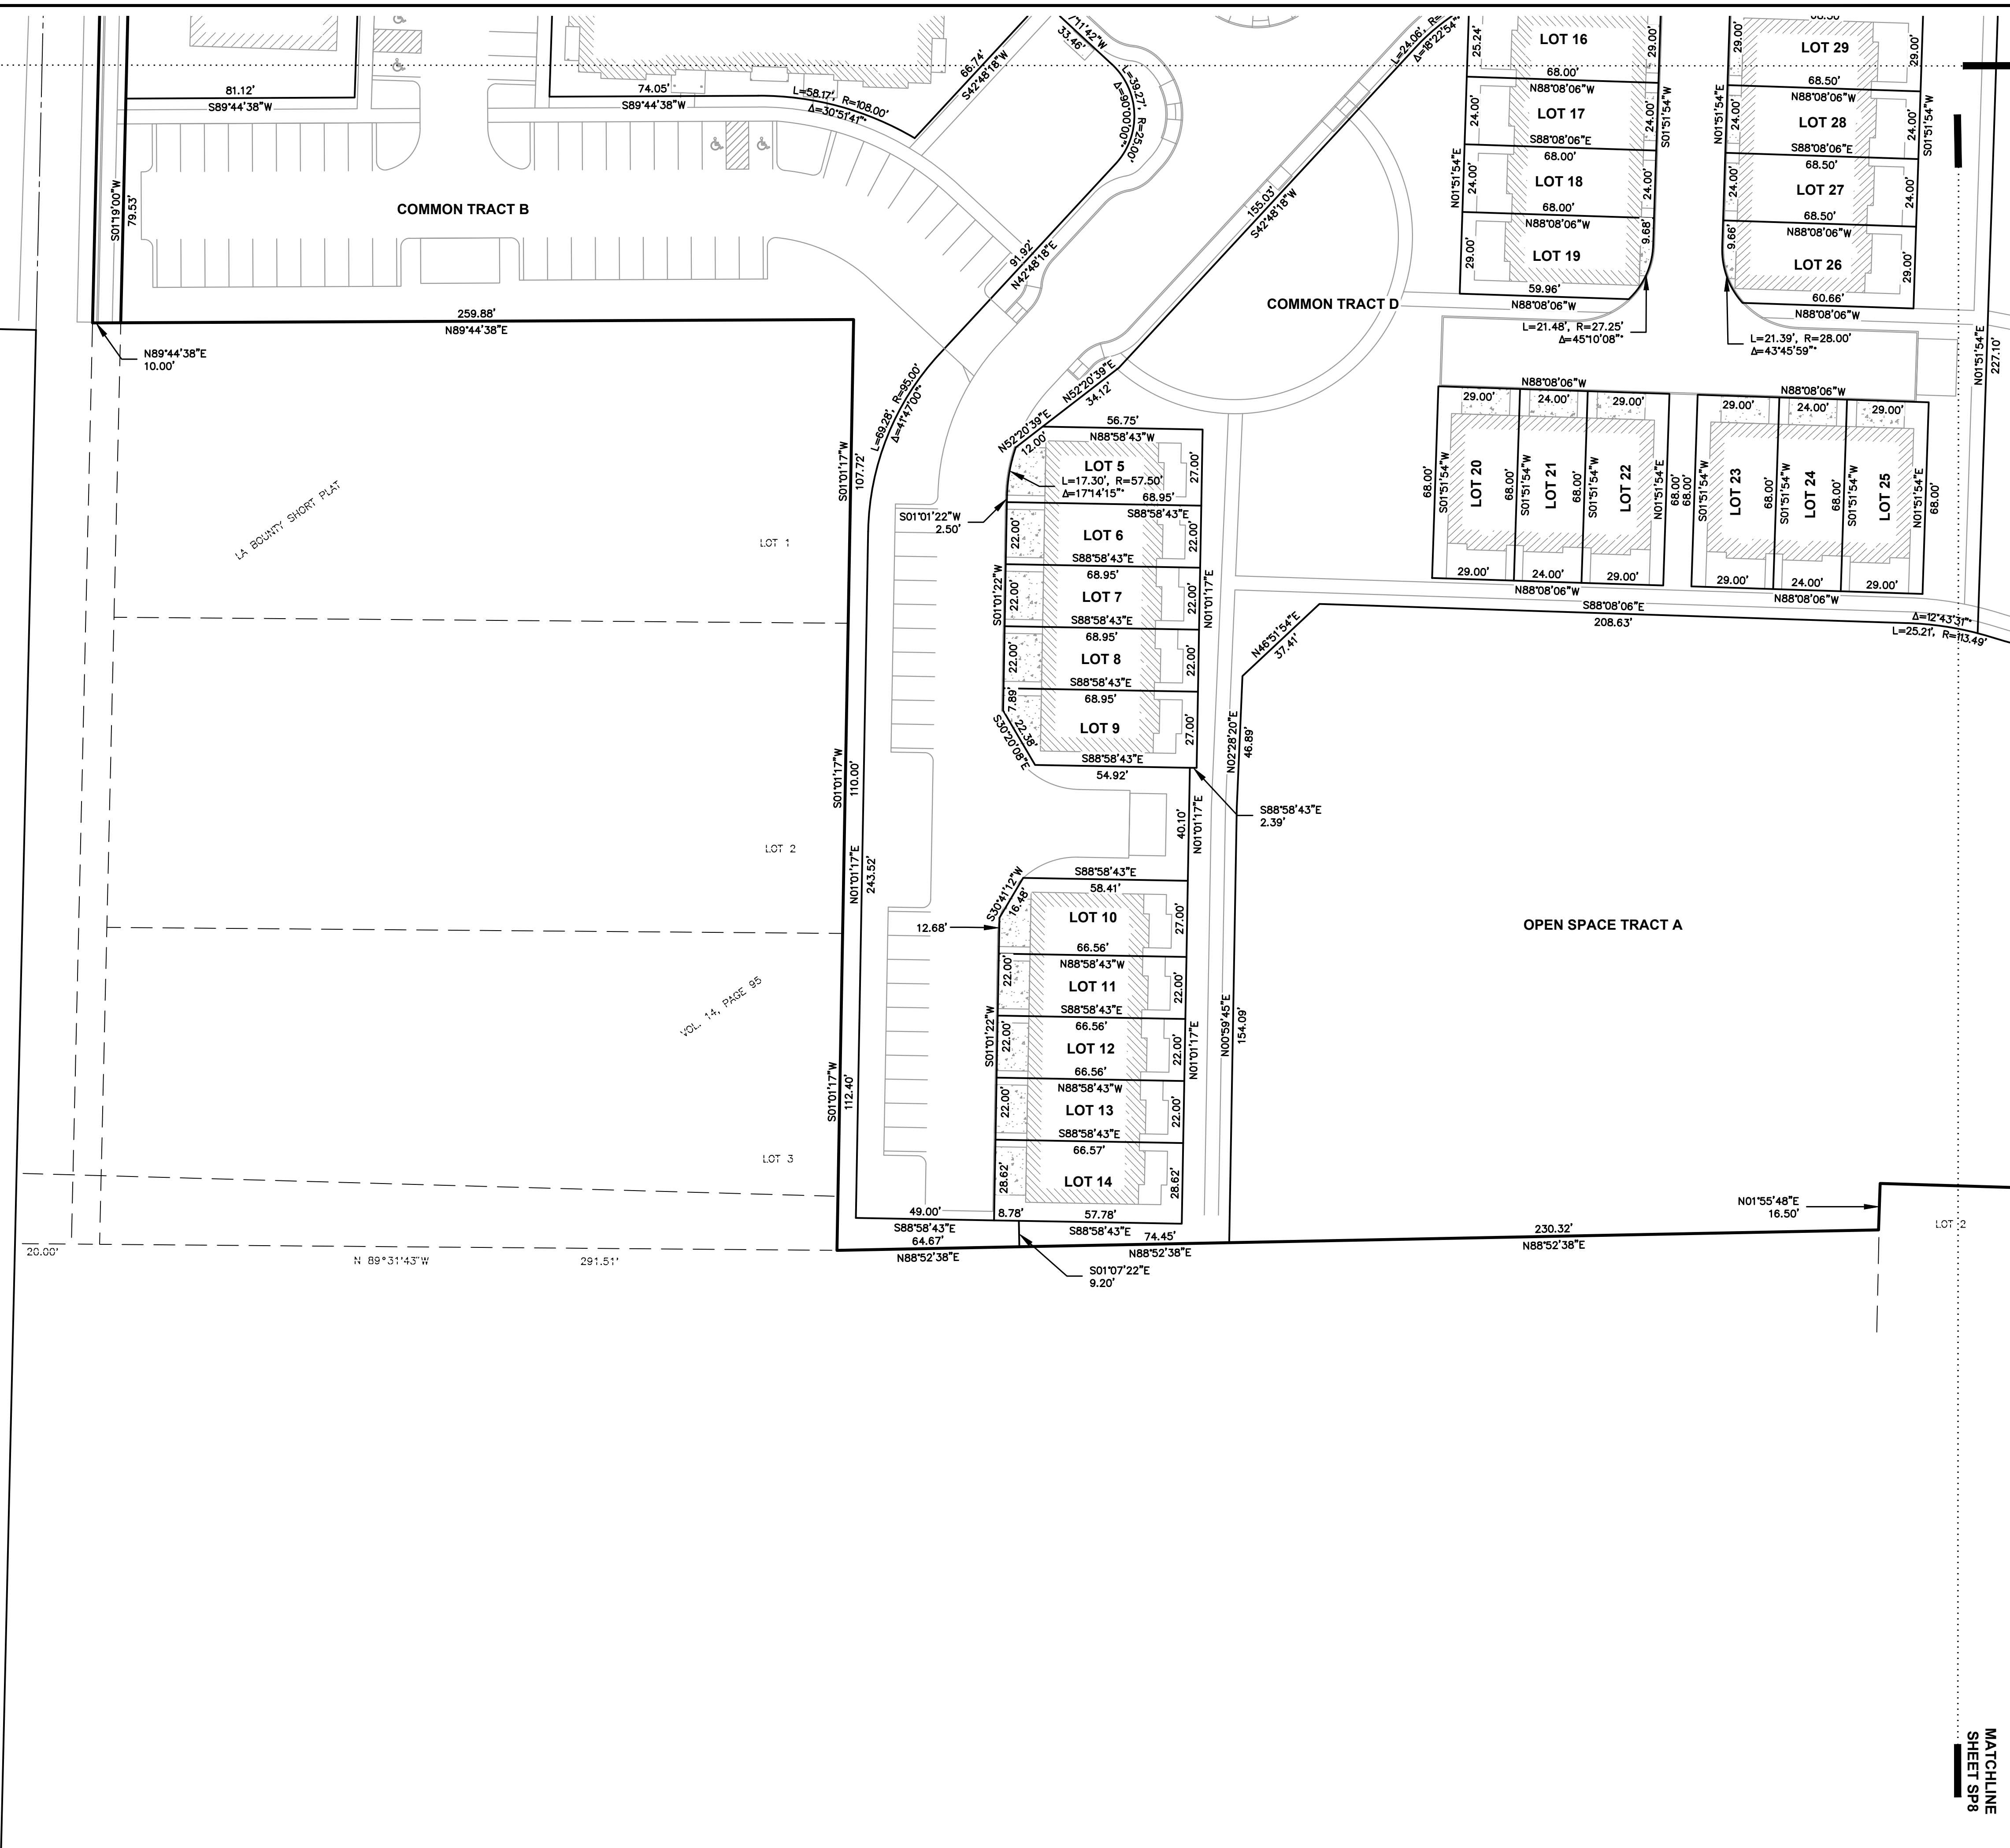

220 West Champion Street, Suite 200
 Bellingham, WA 98225
 T: 360.650.1408
 F: 360.650.1401

FREELAND & ASSOCIATES

REV.	DATE	DESCRIPTION

CLIENT:
CULTIVATE DEVELOPMENT
 303 POTTER STREET
 BELLINGHAM, WA
CALL BEFORE YOU DIG
 FOR BURIED UTILITY LOCATIONS
 1-800-424-5655

PROJECT LOCATION:
SILVERHAWK DEVELOPMENT
 LA BOUNTY ROAD
 FERNDALE, WA

DRAWING #: 22084SP3.DWG
DESIGNED BY: JPS
DRAWN BY: EJP
CHECKED BY: JPS

SHEET CONTENTS:
 PRELIMINARY PLAT PLAN

JOB #: 22084
DATE: 4-25-2024

SHEET: SP7

PRELIMINARY

MATCHLINE SHEET SP8

