


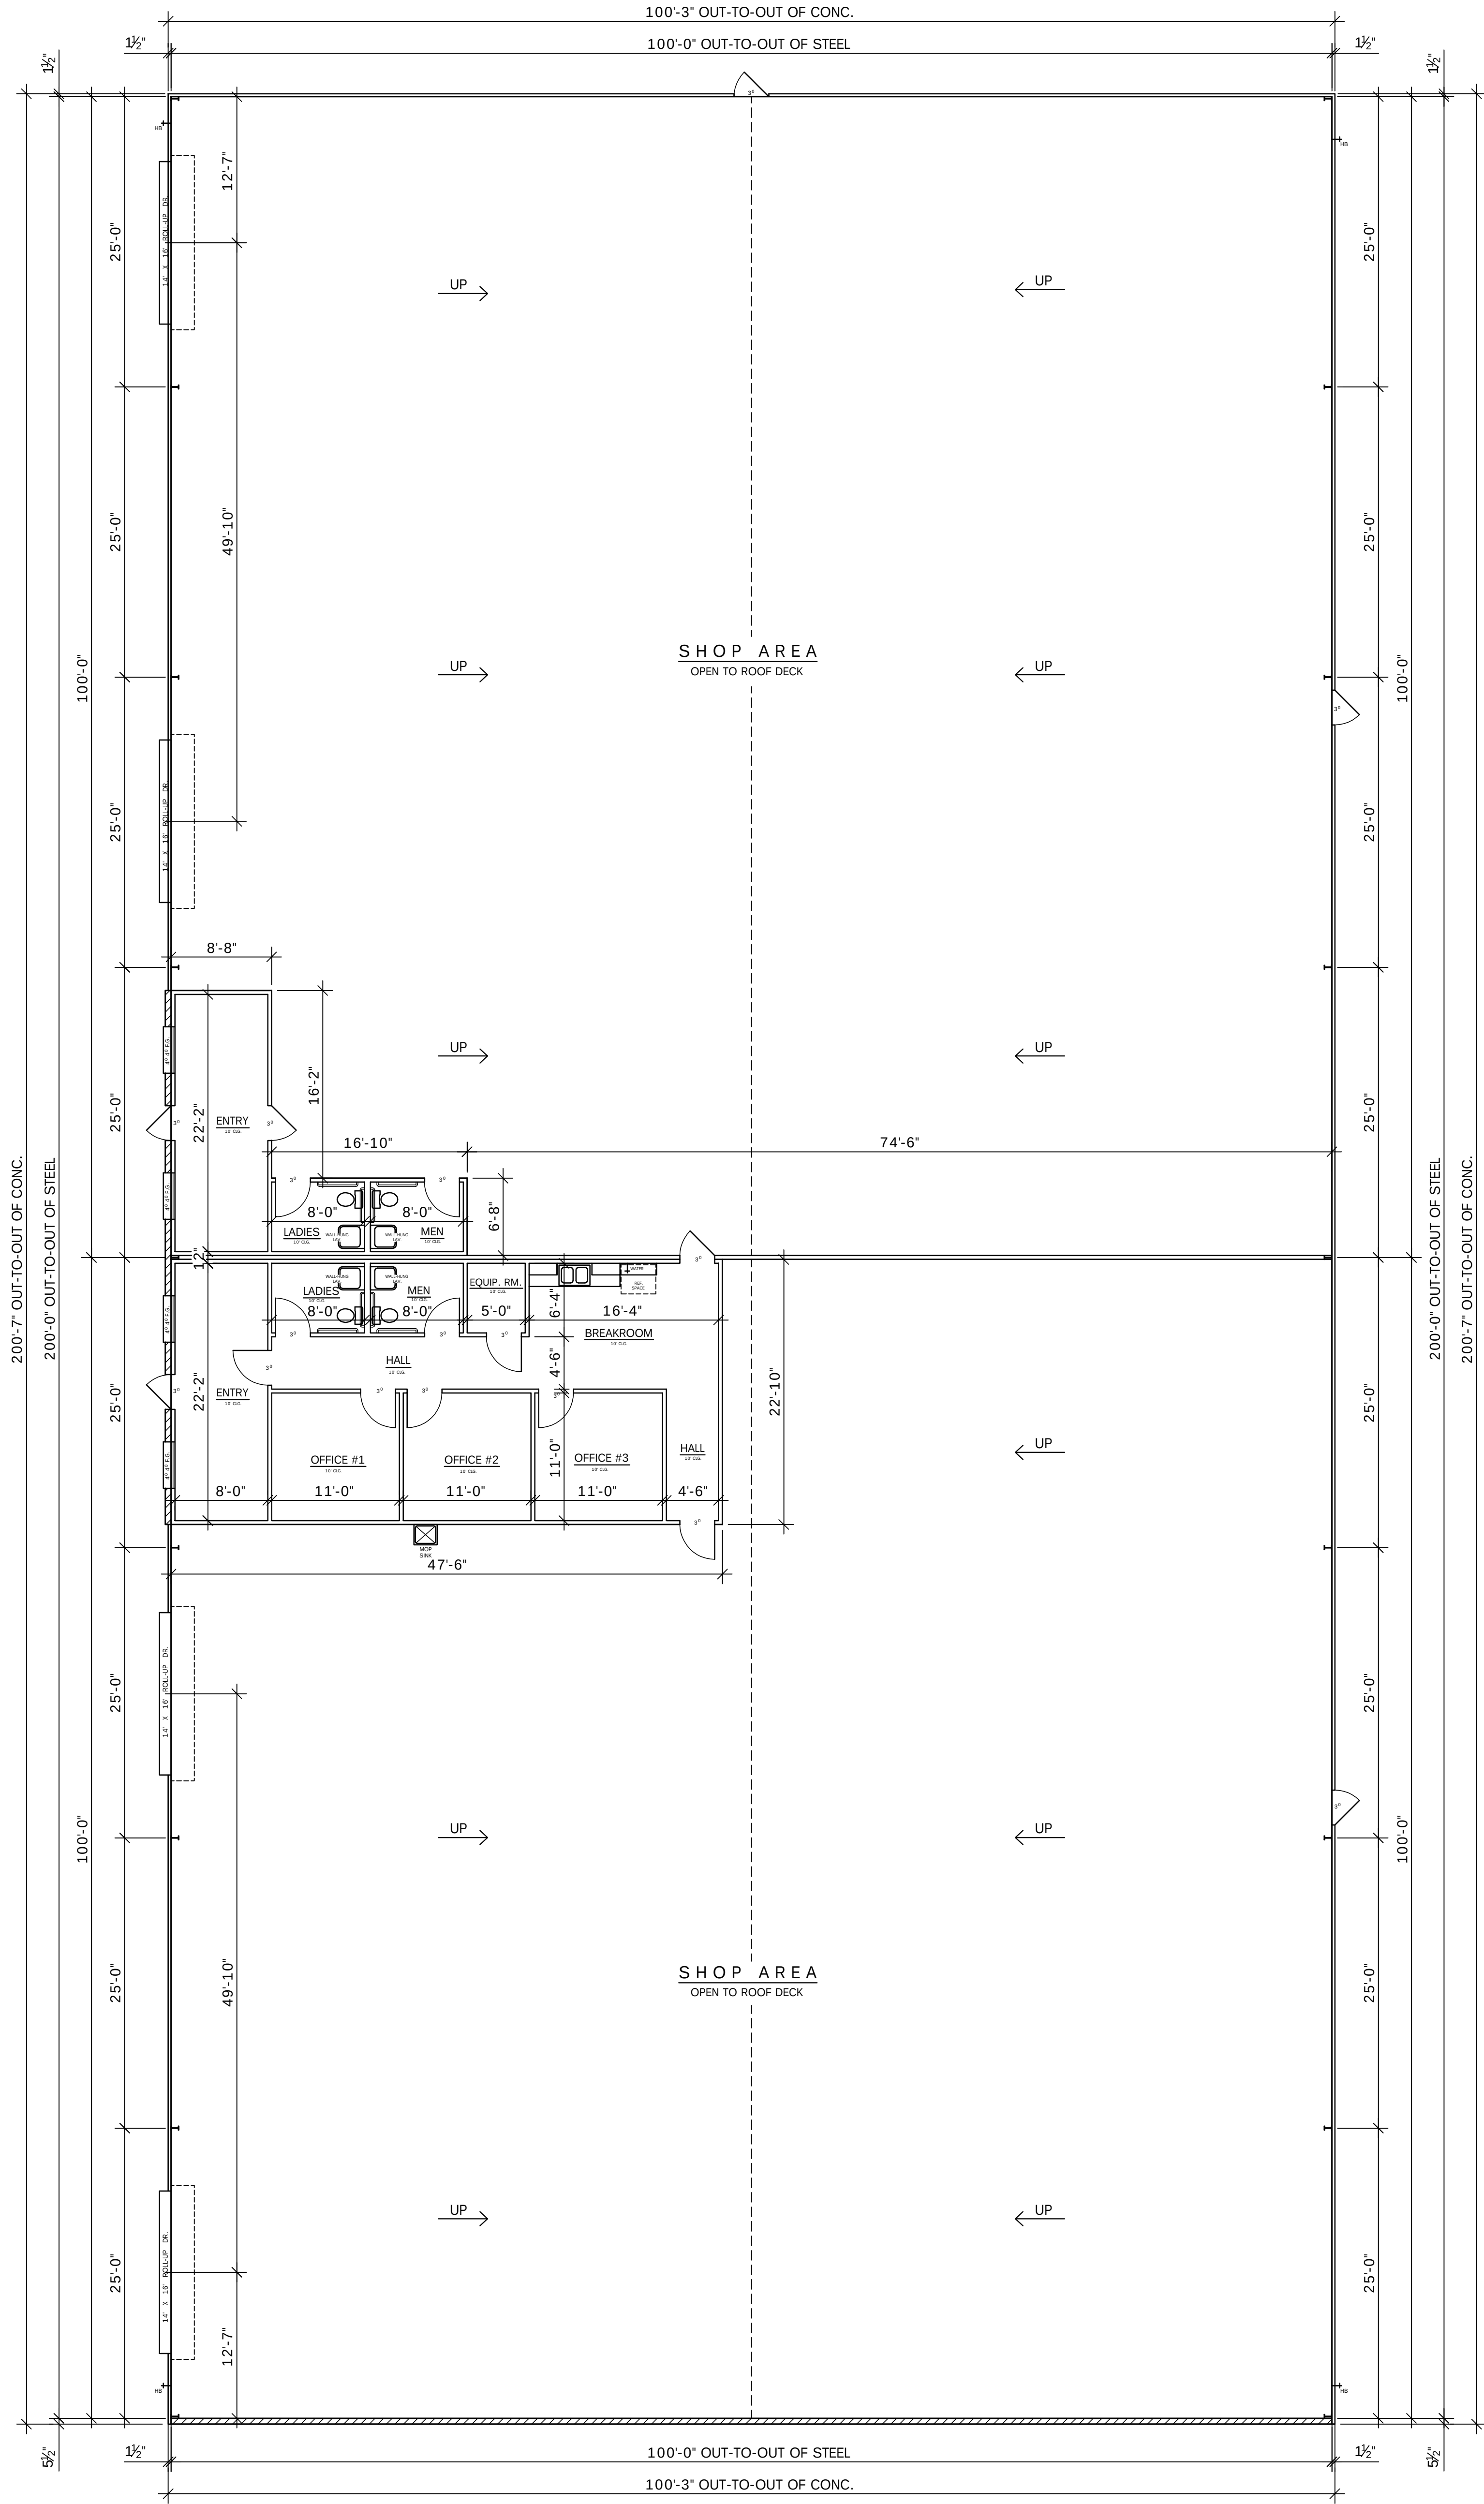

FLOOR PLAN
SC: 1/8" = 1'-0"