


REVISIONS

BLOCK REDRAWN PER DEEDS; C.S.M. 76-207
 LOT 5B CONS'D PER DEED C.S.M. 84-285
 LOTS 1, 1A, 1B PER DEED, C.S.M. 86-286

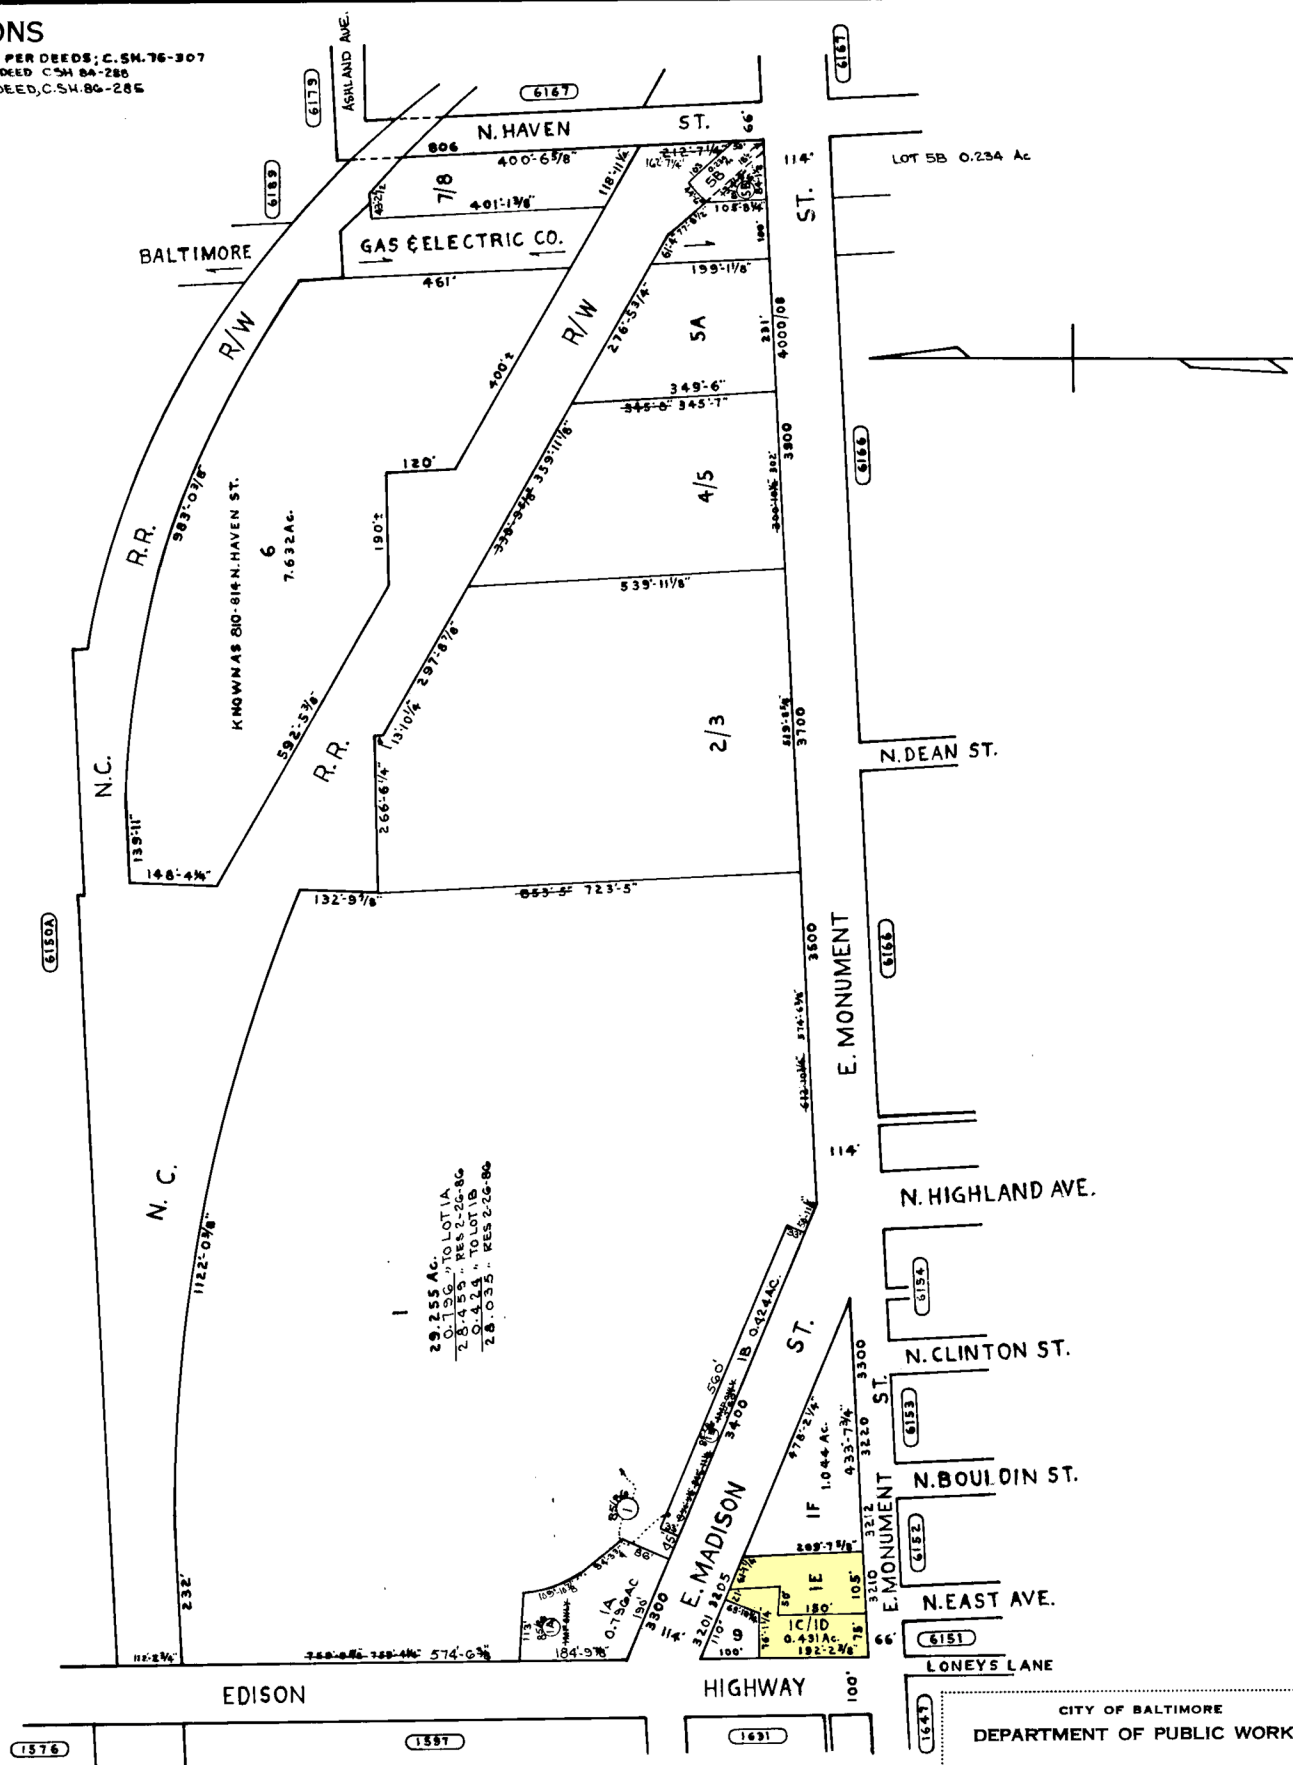

TRACED BY G.C. DEGENHARD

LETTERED BY G.C.D.

NOTICE

THIS IS A REAL PROPERTY PLAT AS PROVIDED FOR UNDER ARTICLE 76(d) OF THE CITY CHARTER. IT IS COMPILED FROM TITLE AND OTHER SOURCES AND IS NOT AN AUTHENTIC SURVEY.

CITY OF BALTIMORE
 DEPARTMENT OF PUBLIC WORKS

PROPERTY LOCATION DIVISION

WARD 26 SECTION 20

BLOCK 6150

SCALE 1"=200'-0" DATE APRIL 1976