
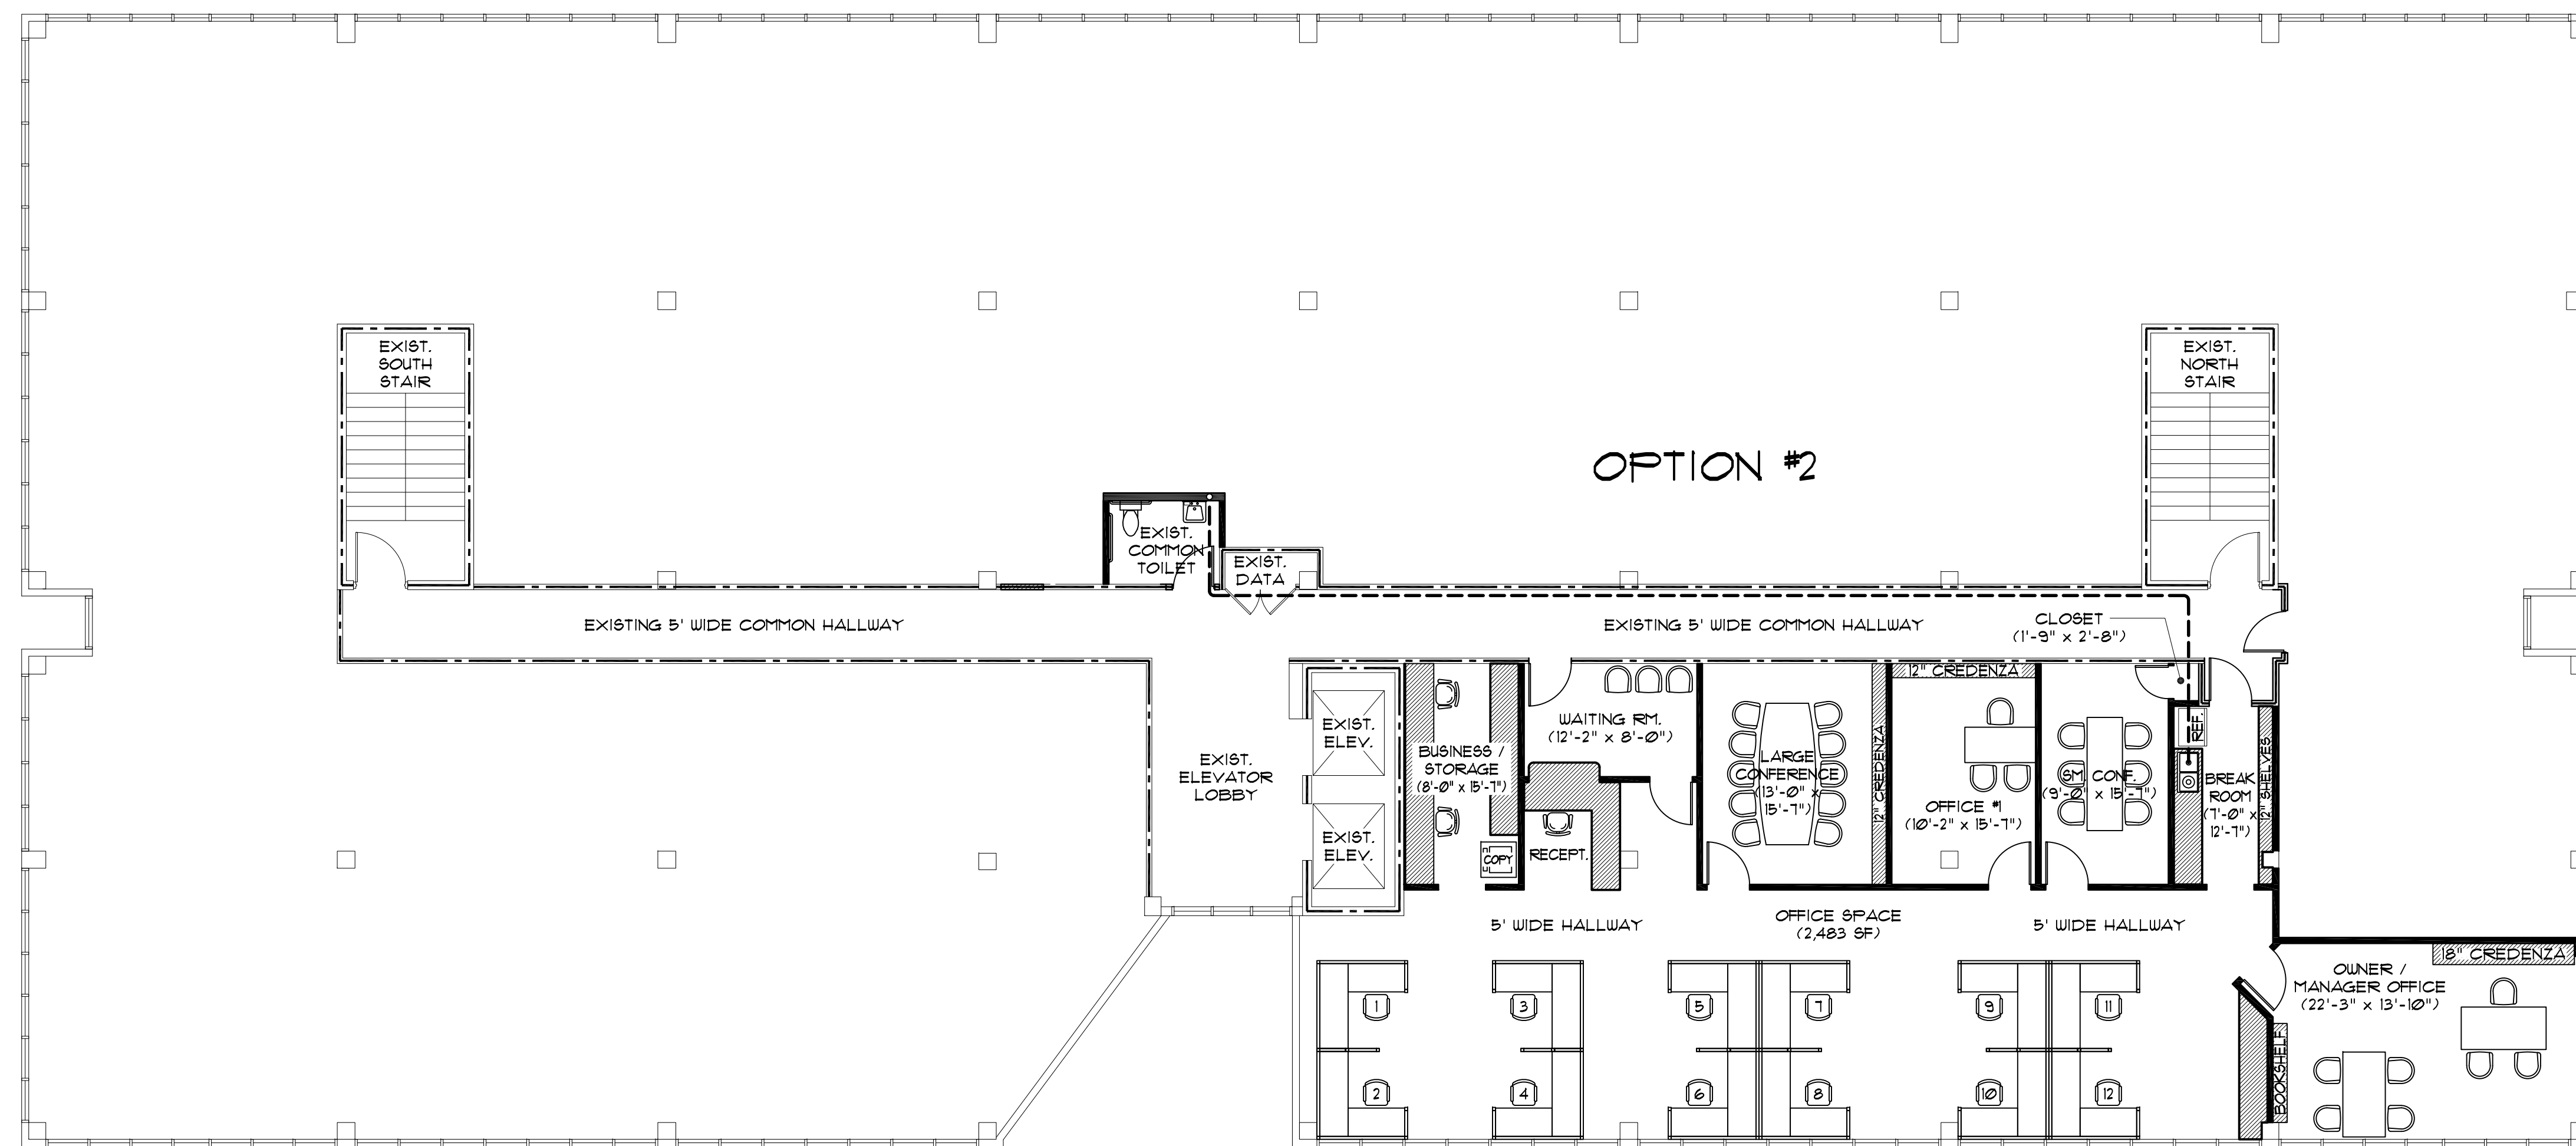


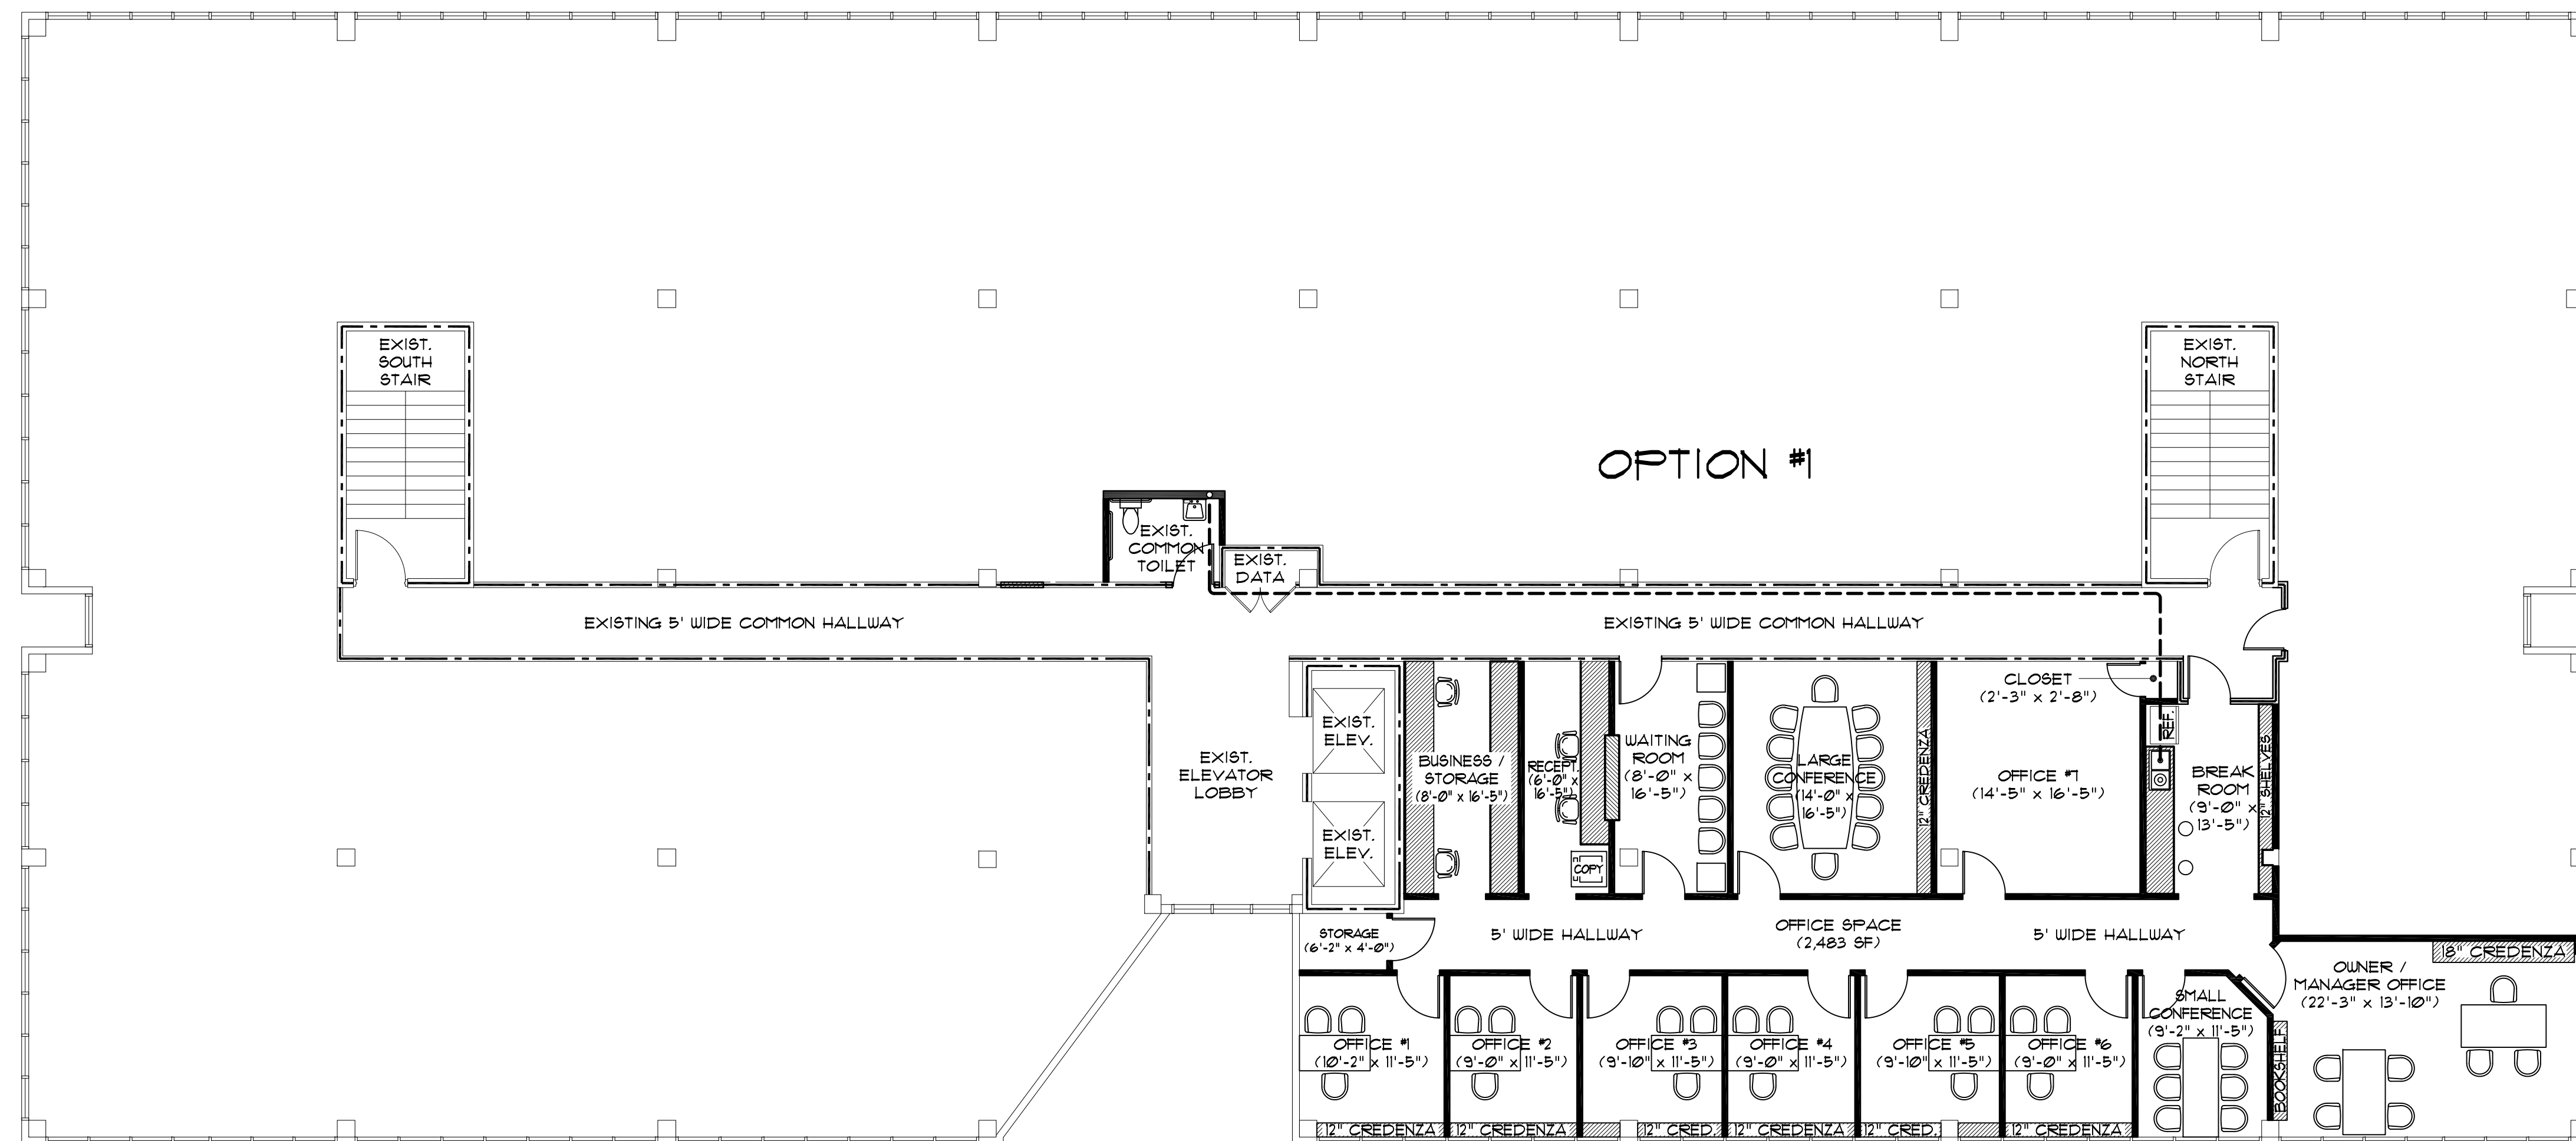

SCALE 1/8" = 1'-0"

JOB No:
23029
7/24/23

THIRD FLOOR TENANT
AT THE:
BROADWAY BUILDING
FORT MYERS, FLORIDA

MSA MOORE & SPENCE ARCHITECTS, P.A.
12613 NEW BRITTANY BLVD.
FORT MYERS, FLORIDA 33907
(239) 278-3520 FAX (239) 278-3519
AR #0013983 / AR #0015335

REVISIONS:	
	xx/xx/xx (xxx (REVISION DEF.)
	

SET NO: