


GRANOFF ARCHITECTS is a registered professional architectural firm. These drawings, concepts, designs and ideas are the property of Granoff Architects. They are to be used only for the project and site specified. No part of these drawings may be reproduced, stored in a retrieval system, or transmitted in any form or by any means, electronic, mechanical, photocopying, recording, or by any information storage and retrieval system, without the prior written consent of Granoff Architects.

CLIENT:
Beeby Clark + Meyler
700 Canal Street, 3rd Floor
Stamford, CT 06902

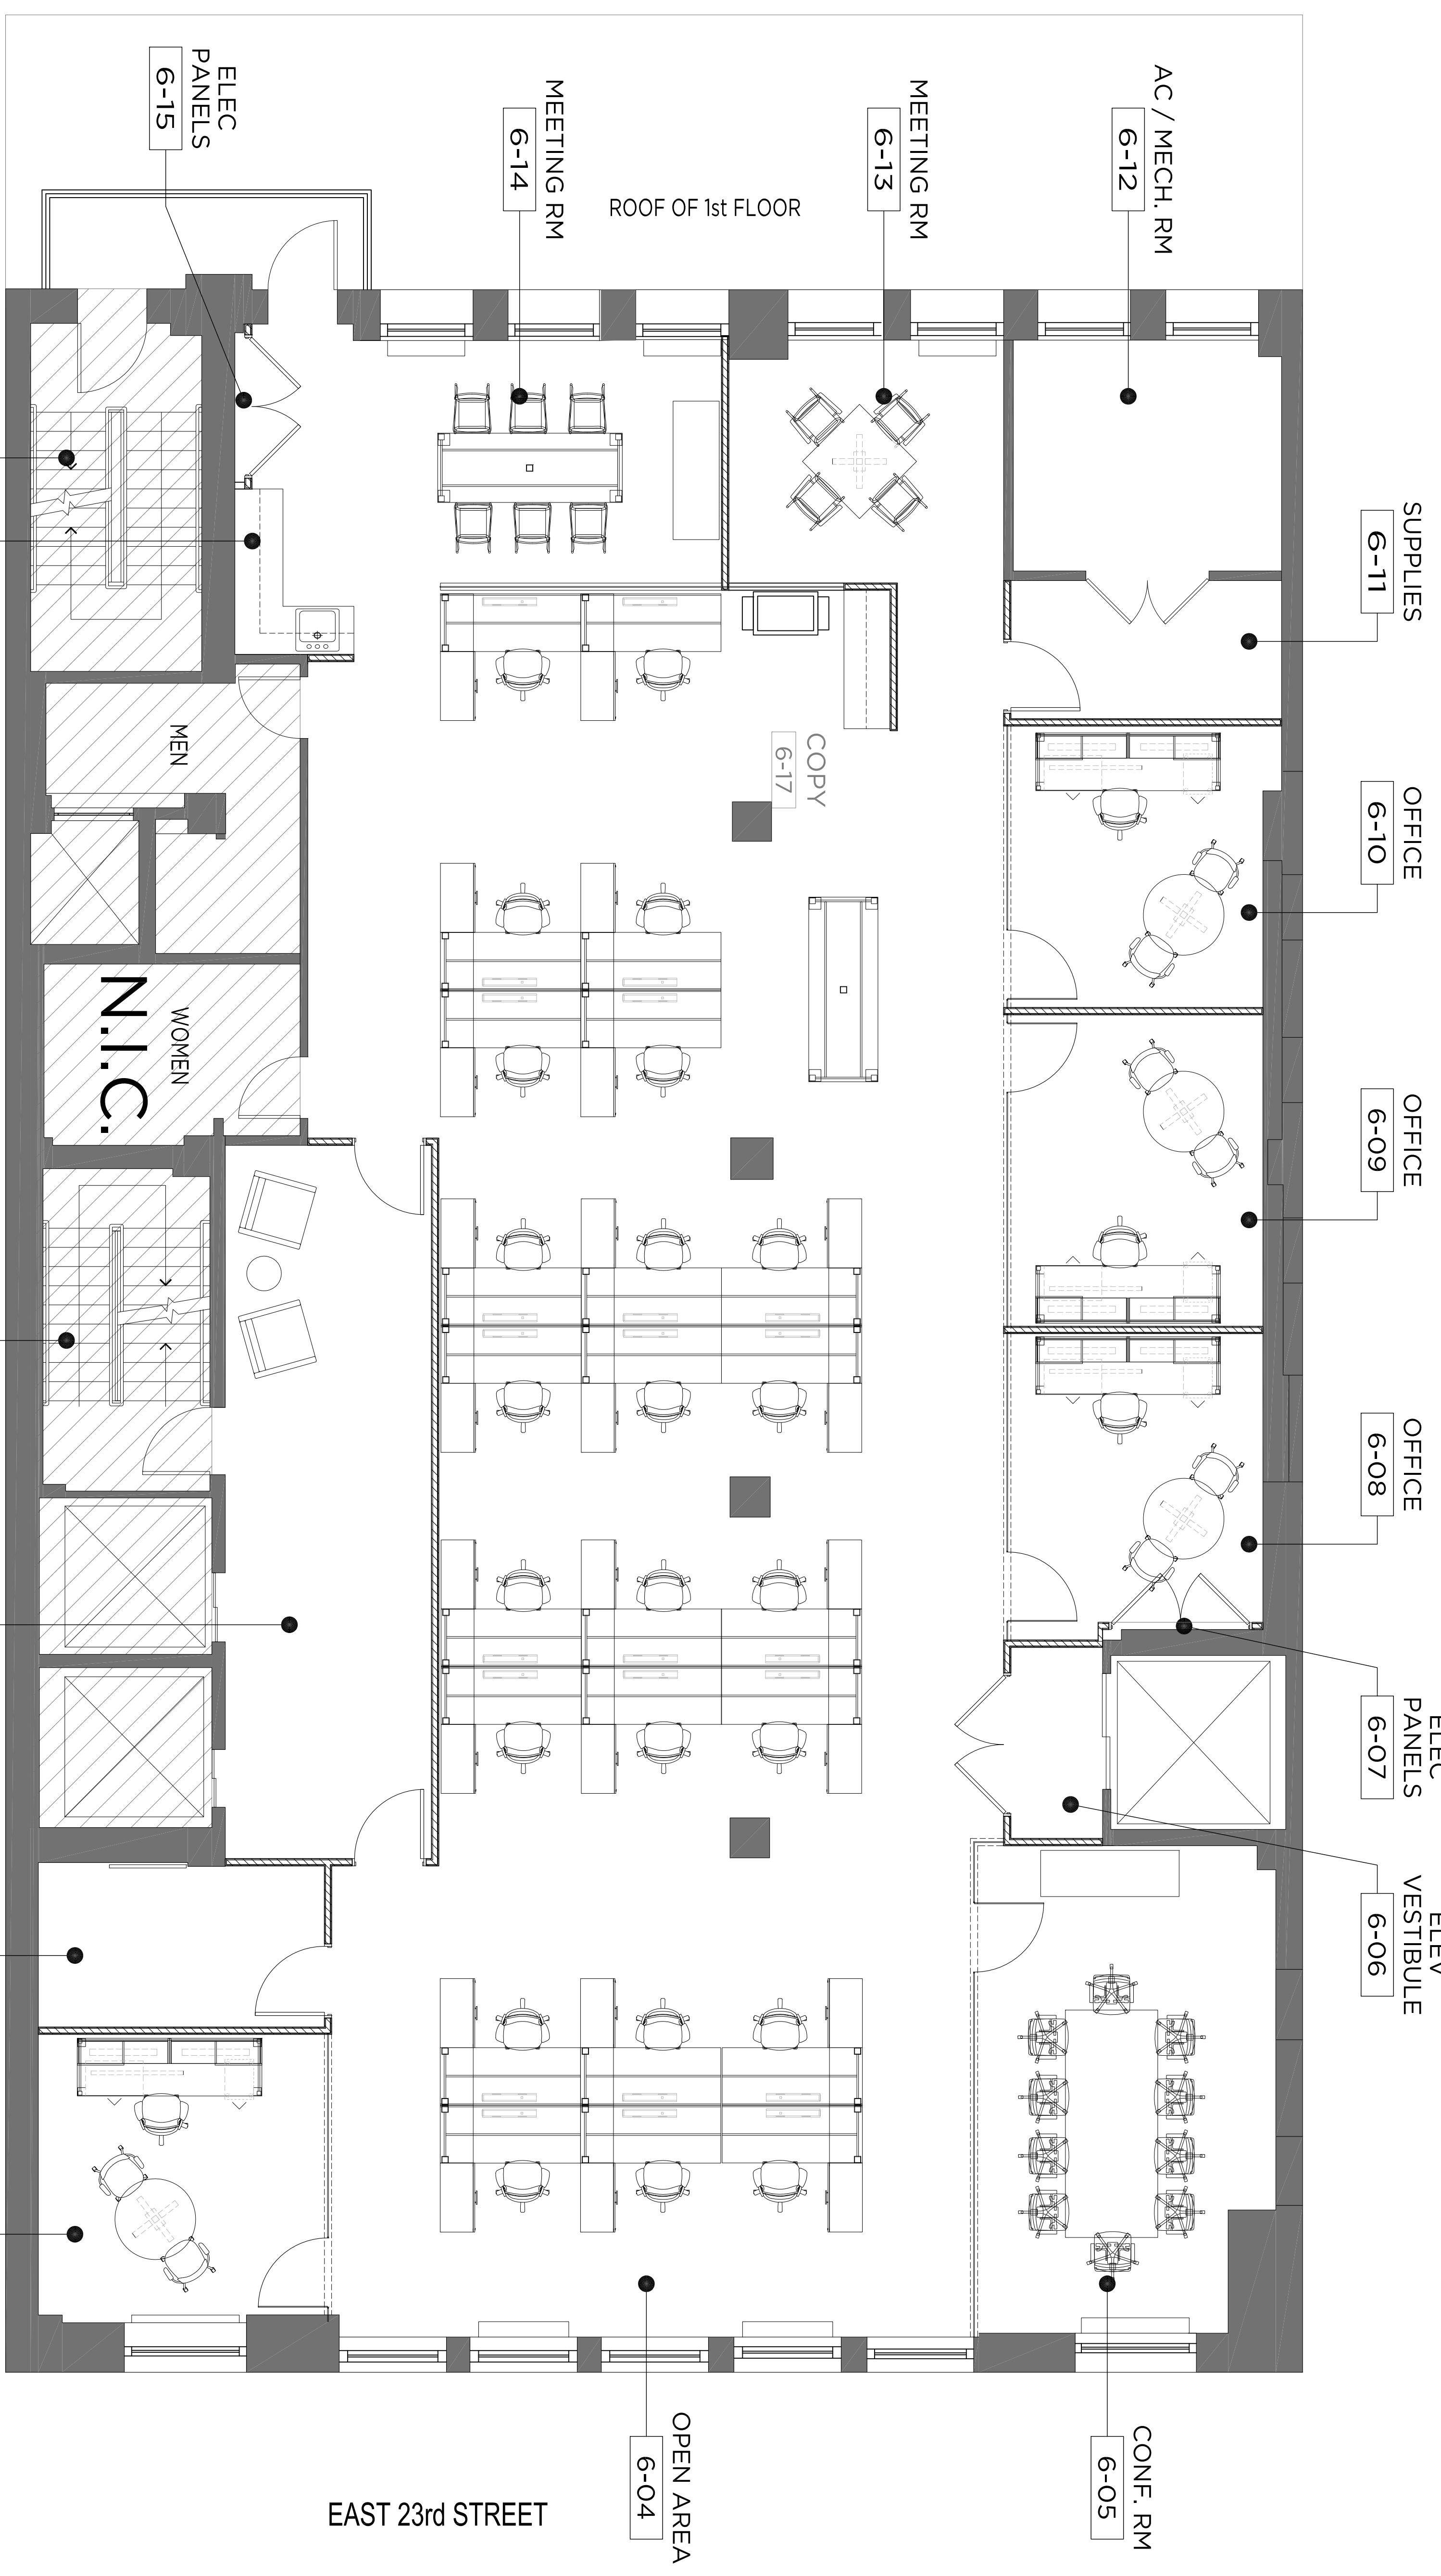

FOR REFERENCE ONLY

FURNITURE PLAN

SIXTH FLOOR

1/4" = 1'-0"

EAST 23rd STREET

#	DATE	REVISION DESCRIPTION	BY:

BUILDING DEPARTMENT

PROJECT NAME:
BEEBY CLARK & MEYLER

PROJECT NAME:
BEEBY CLARK & MEYLER
715 EAST 23RD ST. - 6TH FLOOR
NEW YORK, NY 10010
JOB NO.: 14011
DRAWN BY: BD/ED
PROJ. MANAGER: SV
DATE: #.#.#.14
SCALE: AS NOTED
DRAWING TITLE:
6TH FLOOR
FURNITURE PLAN

A-105.00