


RECEIVED & FILED
Vilas County Surveyor's Office
Date: 9-22-96
By: JB
VCS File No.: B.S.188




6"x6" conc. mon. found
9" W. Pine, S14°W, 10.55'
10" W. Pine, N77°W, 47.70'

50°22'09"E
308.79'


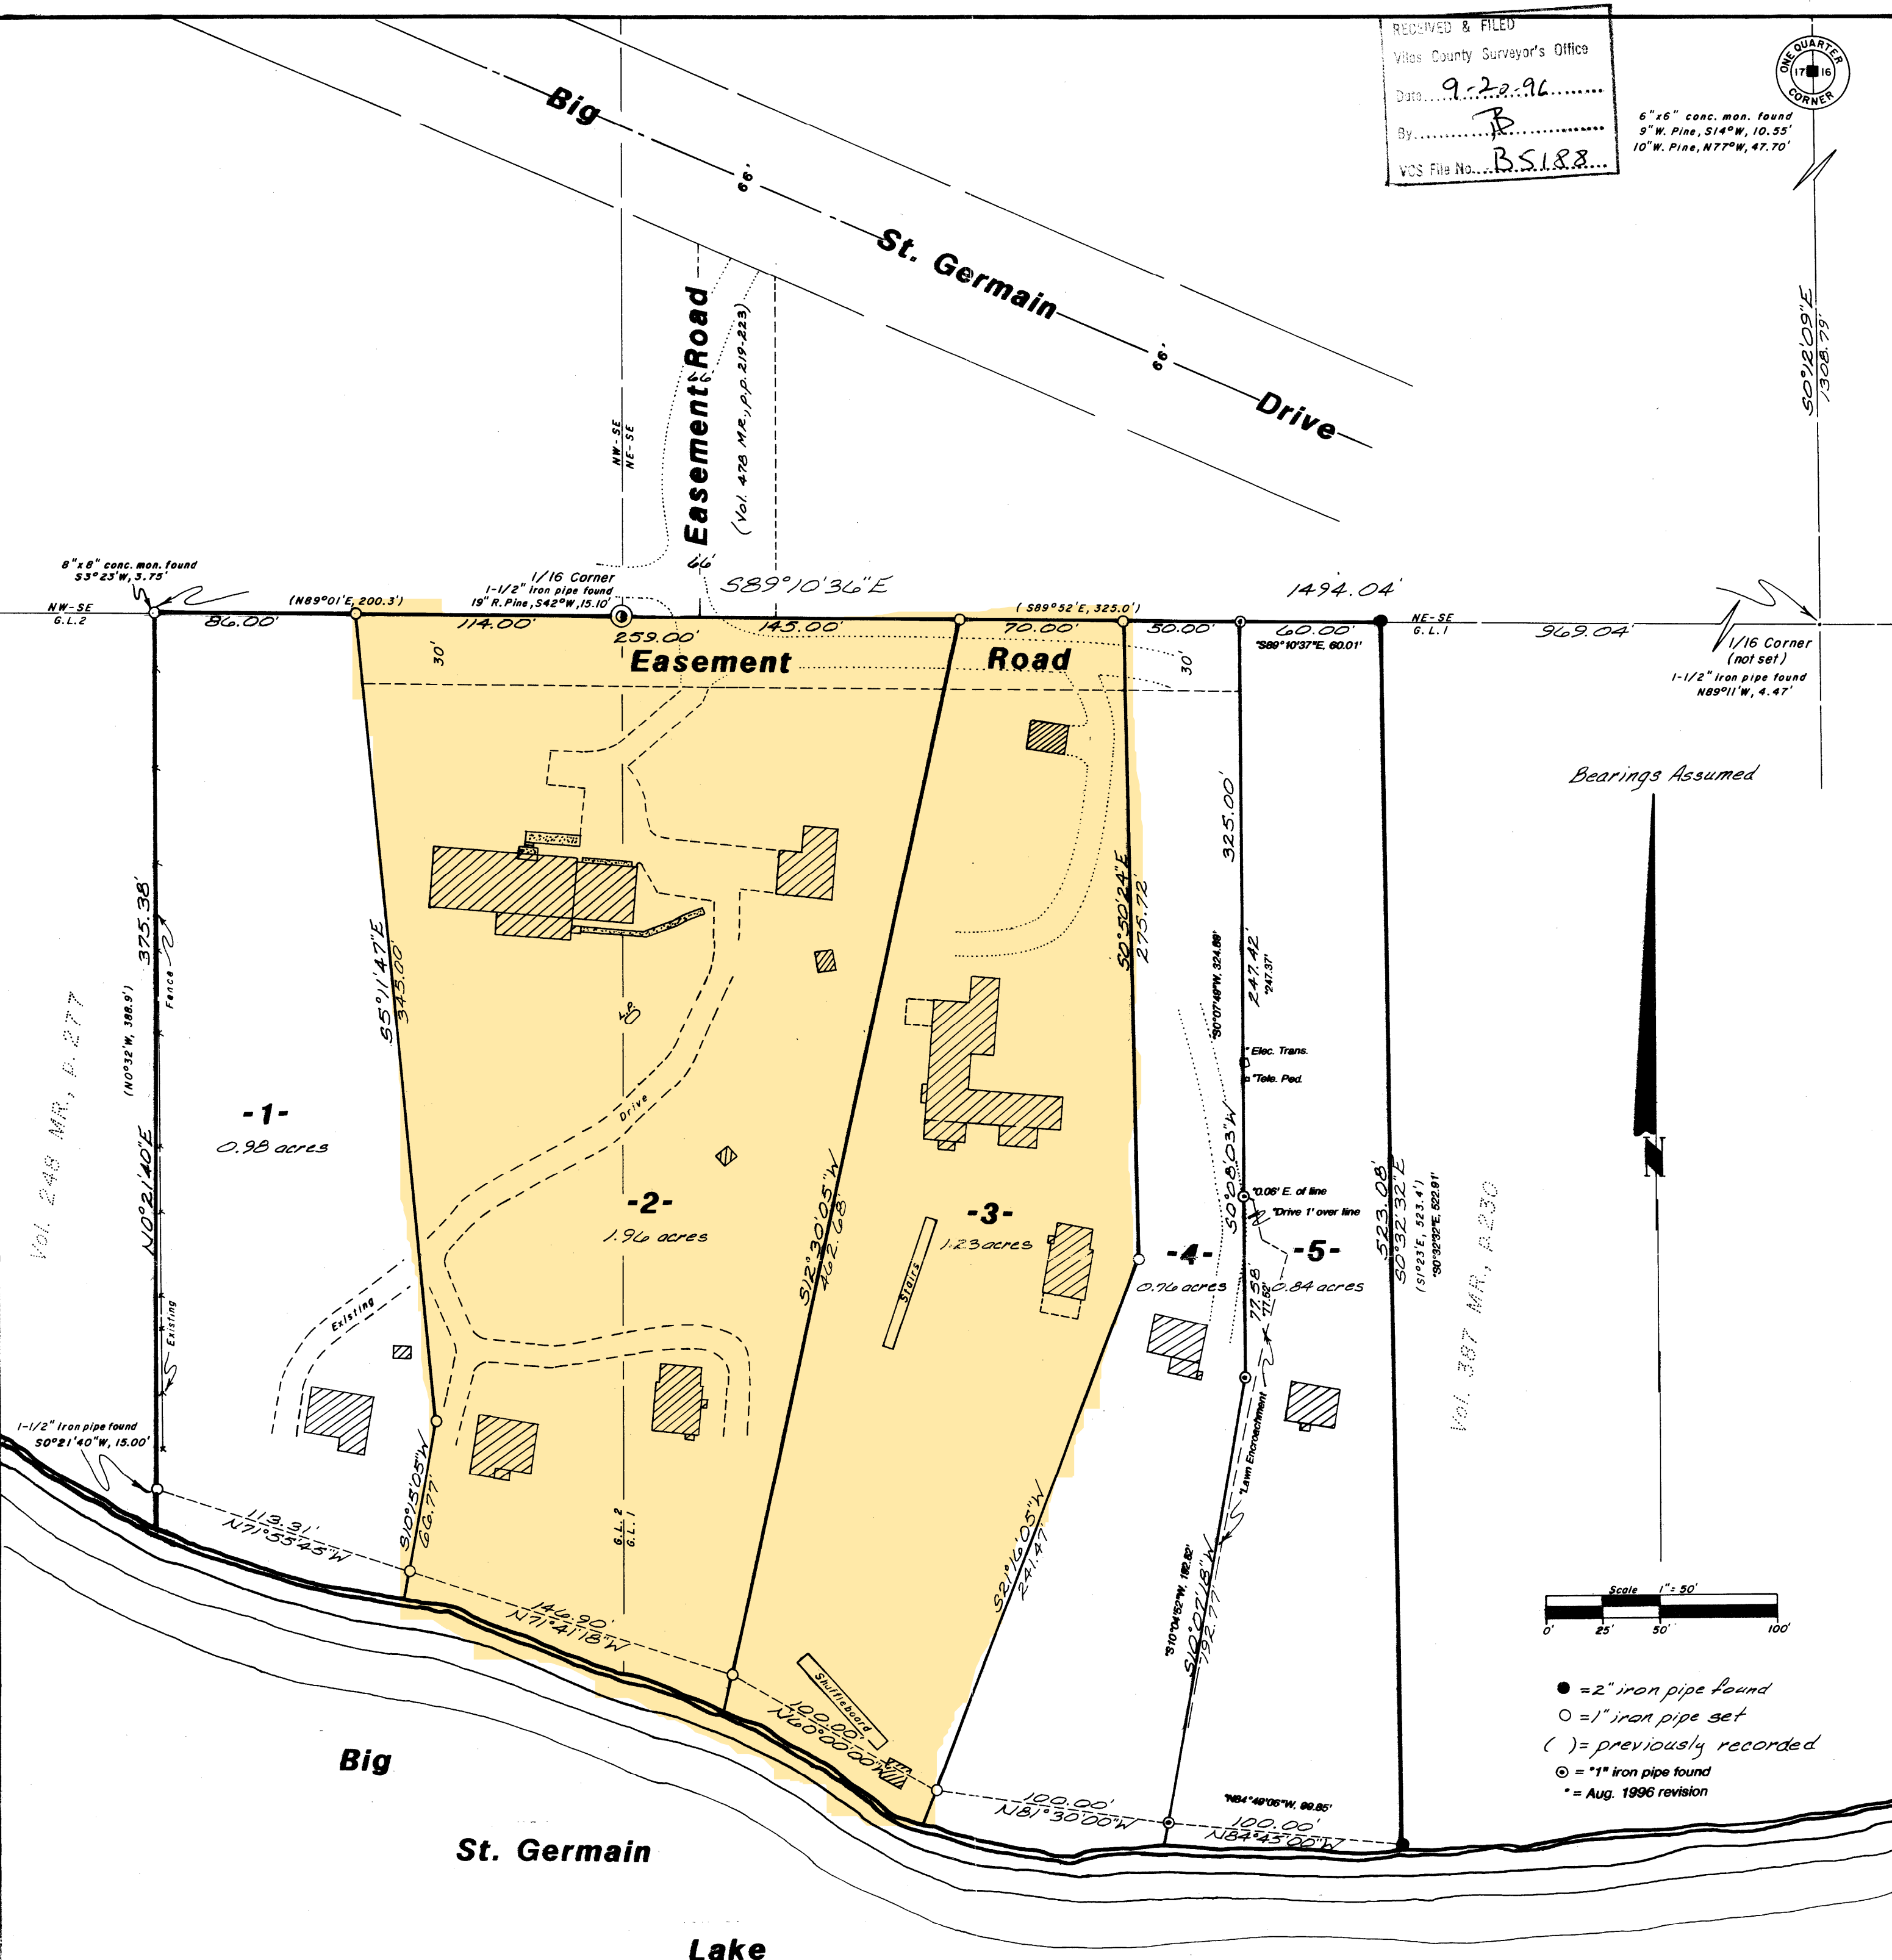


Bearings Assumed

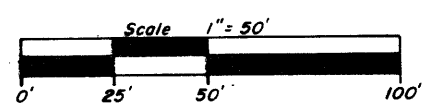

- = 2" iron pipe found
- = 1" iron pipe set
- () = previously recorded
- ⊙ = 1" iron pipe found
- * = Aug. 1996 revision

Part of
GOV'T. LOTS 1 & 2
SECTION 17, T40N, R8E
St. Germain Township
Vilas County, Wisconsin

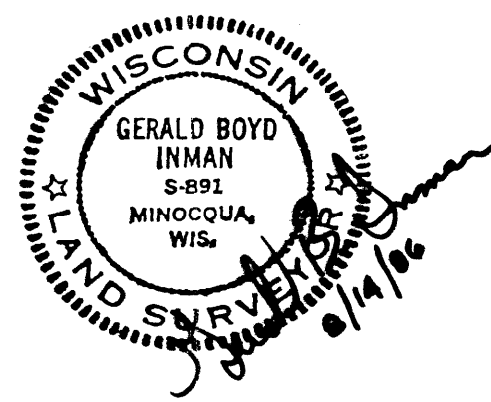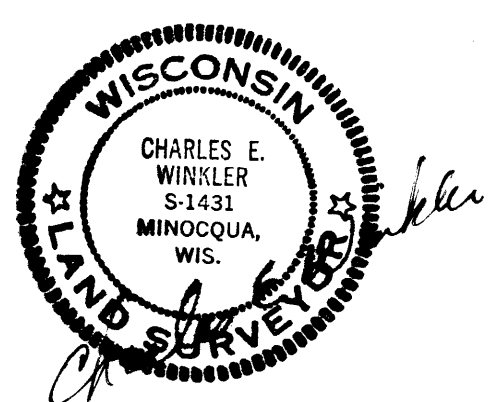

Revised: 3/20/1995; by Foltz & Assoc., Inc.
to update improvements on
parcel -3-, by order of
Craig A. Caliendo.
Revised: 8/26/96; by order of Dominic Canino.

I hereby certify that I have surveyed the above described property and that the above map is a true representation thereof and shows the size and location of the property, its exterior boundaries, and the location of all visible structures and dimensions of all principal buildings thereon, boundary fences, apparent easements, roadways and visible encroachments, if any.
This survey is made for the use of the present owners of the property, and also those who purchase, mortgage, or guarantee the title thereto within one (1) year from the date hereof.
I hereby certify that said survey and the above map were made in accordance with acceptable professional standards and that the information contained thereon is, to the best of my knowledge, information and belief, a true and accurate representation thereof.
Any legal descriptions conforming to this survey have been provided on separate sheets.
The above survey was made by order of Chris Nickolaou.

Inman • Foltz and Associates, Inc.
architects engineers surveyors
8612 highway 51 north
minocqua, wisconsin 54548
p.o. box u
(715) 356-9485
C. Winkler 15416-17-40B