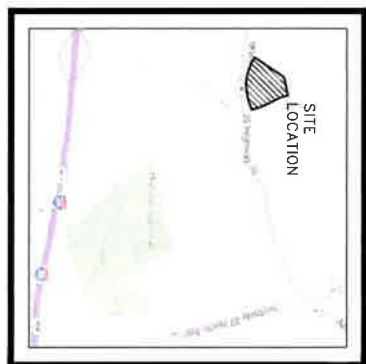
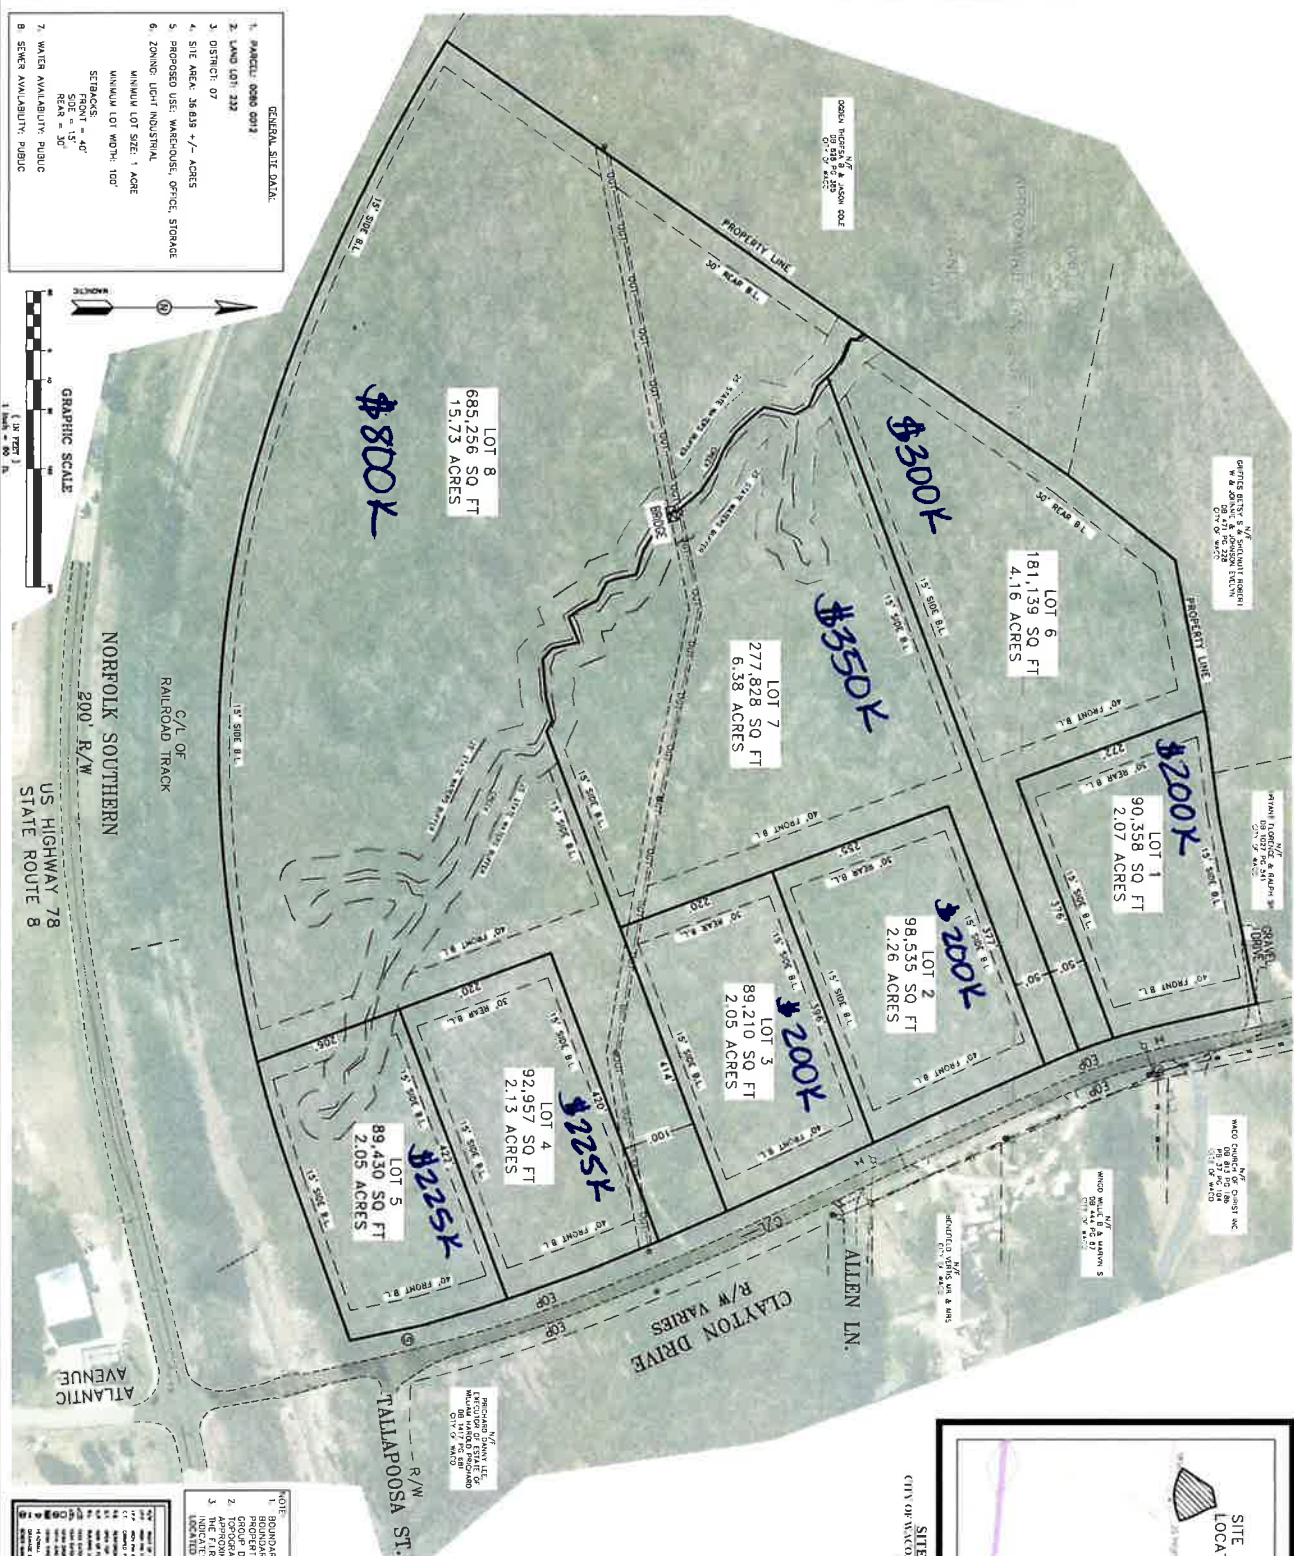


78 West Industrial Park

[illegible]

PRELIMINARY PLAT
78 WEST INDUSTRIAL PARK

LOCATED IN L-232, DISTRICT 07
CITY OF WADSWORTH, HARALSON COUNTY, GEORGIA

SHEET:

1



**SOUTHEAST
CIVIL GROUP**
ENGINEERING • SURVEYING • LAND PLANNING
DOUGLASSVILLE, GA | BREEMEN, IN
816-888-8886 | info@southcivilgroup.com



Georgia 811
Utilities Production Center, Inc.

1. BOUNDARY INFORMATION SHOWN OBTAINED FROM A
2. GROUP DATED 05/29/2003
3. PROPERTIES, LLC. REFERRED BY THE SOUTHEAST OIL
4. COMPANY
5. THE F.R.R. PARCEL 144552304. DATA 6/21/2004
6. LOCATED IN A FLOOD HAZARD AREA