


NOTES:

- 1) PROPERTY LINES BASED UPON AVAILABLE GREENE COUNTY TAX MAPPING.
- 2) TOPOGRAPHY OBTAINED FROM THE GIS CLEARINGHOUSE.
- 3) 21 TEST PITS ARE SHOWN. 18 TEST PITS SHOWED SOIL THAT MEETS THE MINIMUM REQUIREMENTS FOR "ALTERNATIVE" (RAISED) SEPTIC SYSTEMS AS THAT TERM IS DEFINED IN NYS DOH APPENDIX 75-A. TEST PITS 3, 9, AND 17 DID NOT MEET THE MINIMUM REQUIREMENTS. PERCOLATION TESTS WERE PERFORMED ADJACENT TO ALL TEST PITS (EXCEPT TEST PITS 3, 9, 10, AND 17). ALL PERCOLATION TESTS YIELDED ACCEPTABLE RESULTS. SOIL TESTING WAS PERFORMED BY KAATERSKILL ASSOCIATES AND WITNESSED BY NYC DEP.
- 4) HOUSE, DRIVEWAY, WELL AND SEPTIC SYSTEMS SHOWN ON THIS PLAN ARE CONCEPTUAL. THE SEPTIC SYSTEMS ARE SHOWN IN AREAS THAT MEET THE MINIMUM REQUIREMENTS FOR "ALTERNATIVE" (RAISED) SEPTIC SYSTEMS. COMPLETE SYSTEM DESIGNS HAVE NOT BEEN PREPARED AND REGULATORY APPROVALS HAVE NOT BEEN OBTAINED.
- 5) MAPPING DATUM IS BASED UPON USGS
- 6) CONTOUR INTERVAL SHOWN IS 2 FOOT.
- 7) THIS IS NOT A BOUNDARY SURVEY.
- 8) PRIMARY AND RESERVE SEPTIC AREAS SHOWN ON THIS CONCEPTUAL PLAN ARE BASED ON 3-BEDROOM HOUSES.

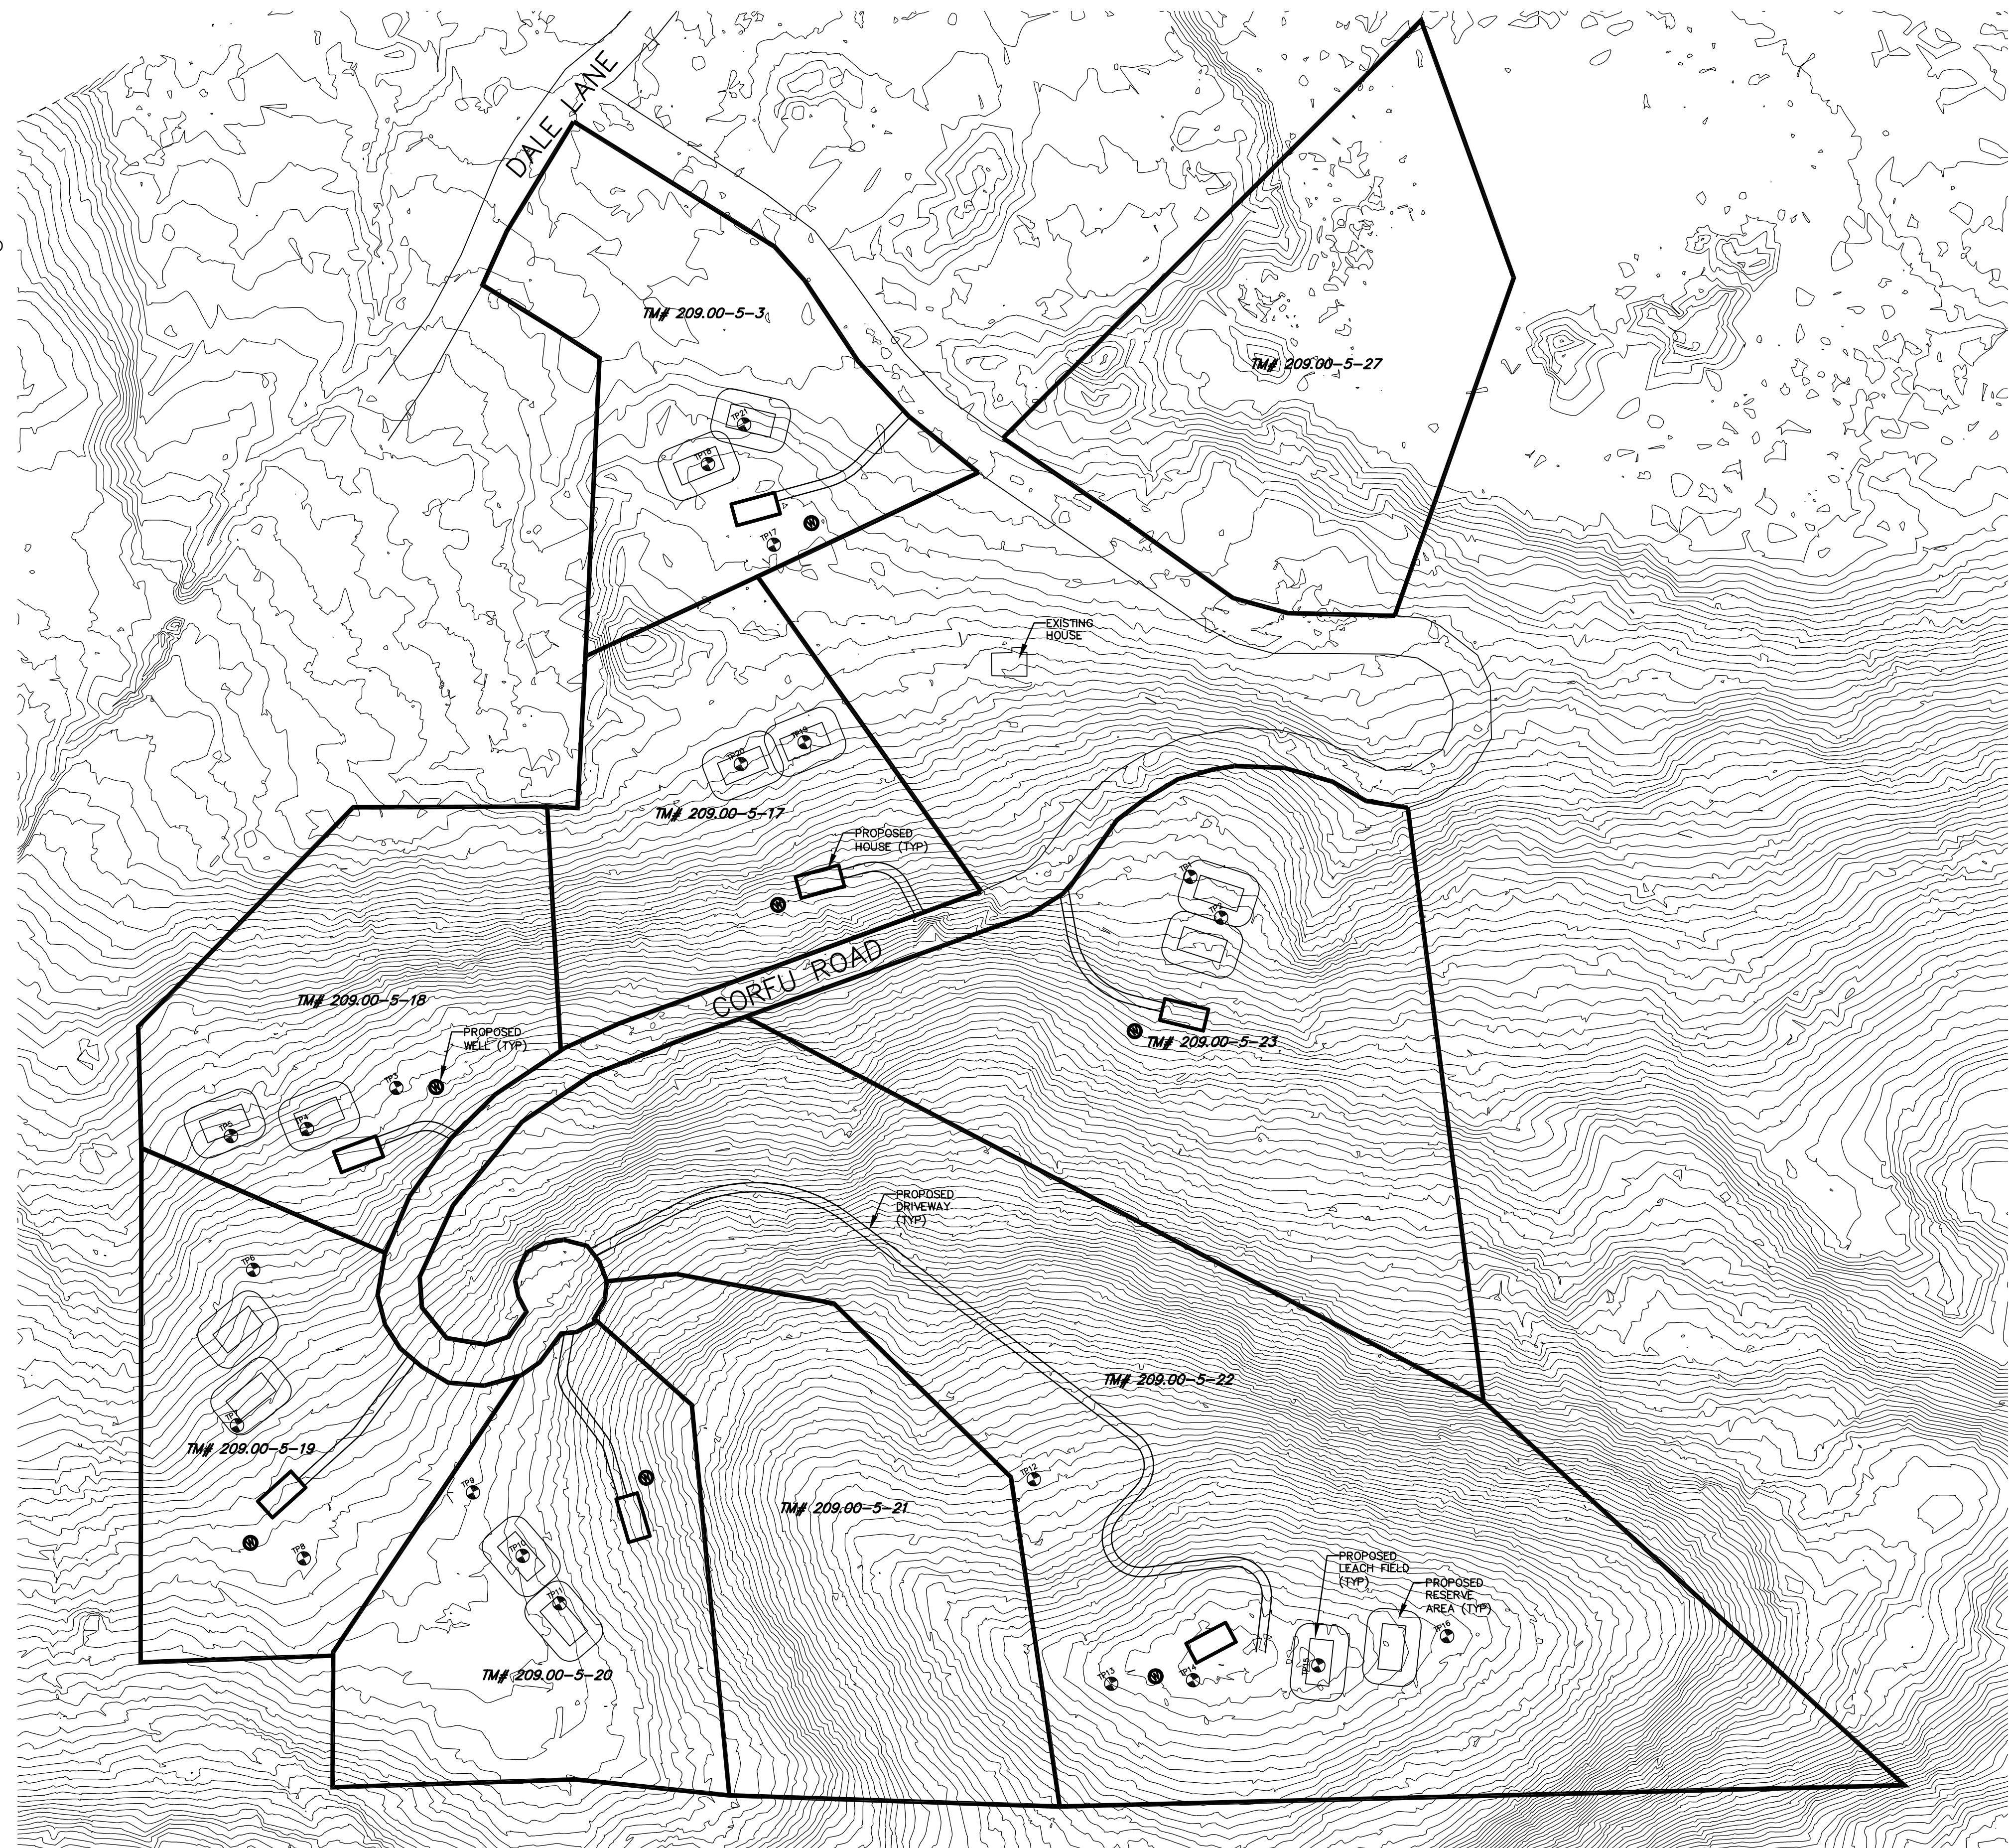



KAATERSKILL ASSOCIATES

SURVEYORS-ARCHITECTS-ENGINEERS-LANDSCAPE ARCHITECTS-CONSTRUCTION MANAGERS

**CONCEPT DEVELOPMENT SKETCH
FOR
ERIE RESIDENTIAL PARTNERS LLC**

CORFU RD

C
E COUNTY, NY

PROJECT
DATE:
SCALE:
DRAWN
DESIGNE
CHECKE
FILE: 3

DRAWING: **SK-1**

THIS SURVEY HAS BEEN PREPARED IN ACCORDANCE WITH THE CODE OF PRACTICE FOR LAND SURVEYS OF THE NEW YORK STATE ASSOCIATION OF PROFESSIONAL LAND SURVEYORS, DATED JULY 18, 1997. COPYRIGHT 2025 KAATERSKILL ASSOCIATES