


PROPERTY LINE ADJUSTMENT

Located in:
in the Northeast 1/4 of Section 7,
Township 37 South, Range 1 West, W.M.,
in the City of Medford, Jackson County, Oregon


For:
Burrill Investments llc
P.O. Box 220
Medford, Oregon 97501

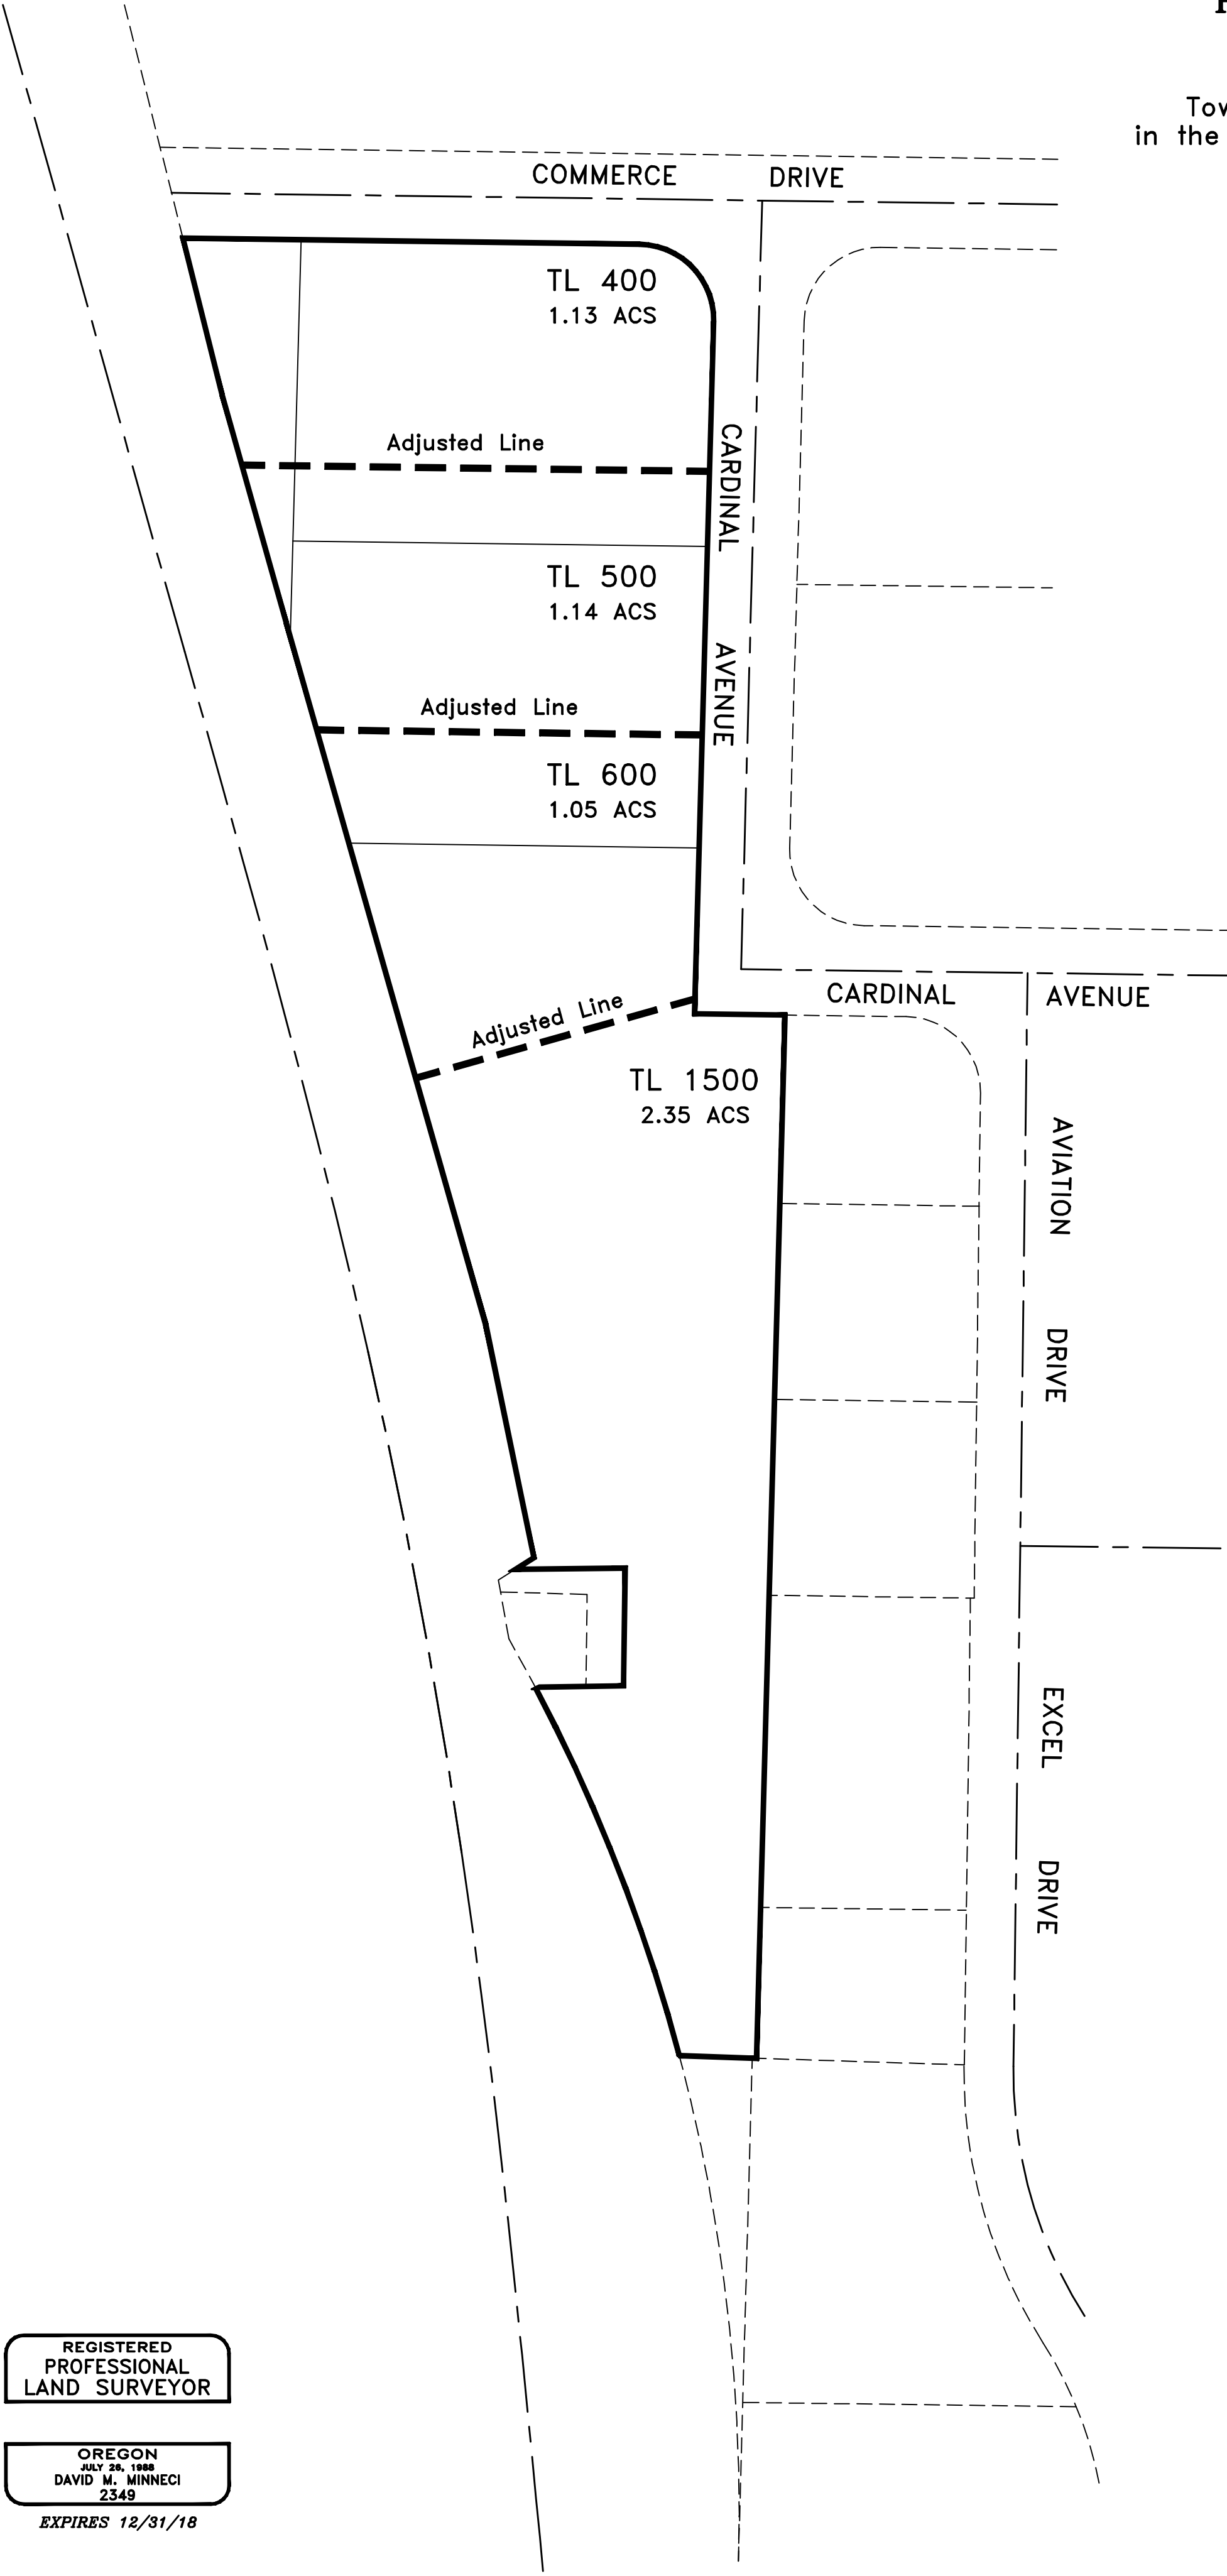

REGISTERED
PROFESSIONAL
LAND SURVEYOR

OREGON
JULY 26, 1988
DAVID M. MINNECI
2349

EXPIRES 12/31/18

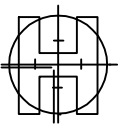 HOFFBUHR & ASSOCIATES, INC. (SURVEYORS/PLANNERS) 880 GOLF VIEW DR. SUITE 201 MEDFORD, OR 97504 (541) 779-4641 FAX (541) 770-2573	BY: DAVID MINNECI	LS 2349
	DATE:	APRIL 30, 2018
	PROJECT:	
	PROJECT NO.	18-024
	DRAWING FILE NO.	18024SITE.DWG
	SCALE:	1" = 80'
	REVISION NO.	
	REVISION DATE:	
	BASIS OF BEARING:	
	DRAWN BY:	DMM
	REVIEWED BY:	
	SHEET 1 OF 1	