


UNION (100' WIDE) ROAD

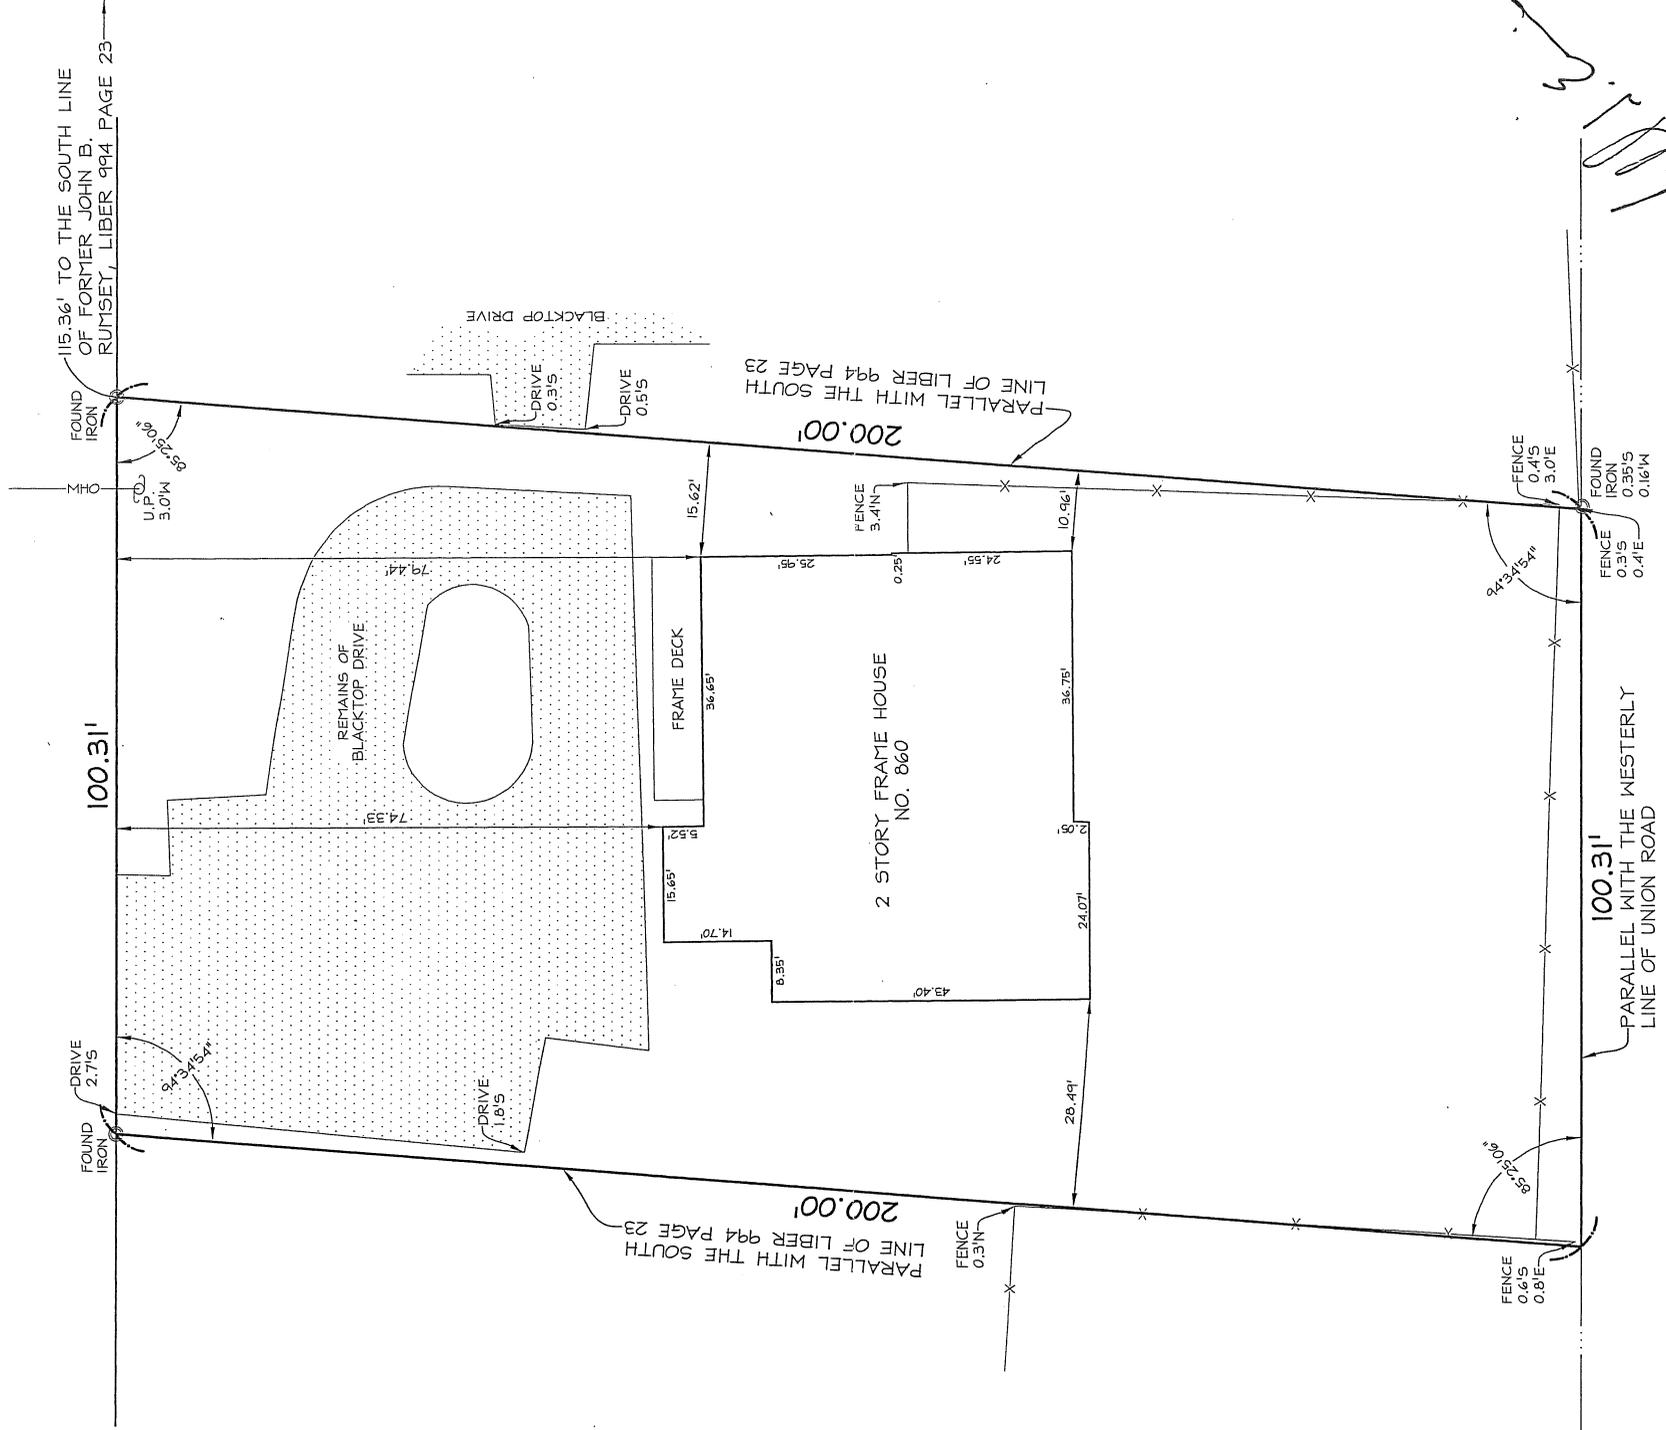

Handwritten signature

This survey was prepared without the benefit of an abstract of title and is subject to any state of facts that may be revealed by an examination of such.

Unauthorized alterations or additions to any survey, drawing, design, specification, plan or report is a violation of section 7209, provision 2 of the New York State Education Department.

PART OF LOT(S) 1329	SECTION 10	TOWNSHIP 10	RANGE 17	STATE OF NEW YORK	SCALE: 1"=20'
LOCATION: TOWN OF WEST SENECA	COUNTY OF ERIE	BUFFALO CREEK RESERVATION		FOR	JOB NO.
	KIND	DATE	FOR	LAW OFFICE OF RALPH C. LORIGO	06-12-0006
	SURVEY	01/06/06			
3556 Lake Shore Road Buffalo, New York 14219-1494 (716) 827-8000					
NO IRONS SET OR FOUND AT PROPERTY CORNERS UNLESS NOTED HEREON.					
DRAWING NO. 06-12-0006					

COPYRIGHT © 2005, NUSSBAUMER & CLARKE, INC.