


SURVEY FOR
MRS. THOMAS A. AVERY, ETAL

LOCATION
1st LAND DISTRICT
LAND LOT 127
LAURENS COUNTY
GEORGIA


SCALE : 1" = 200'
0 200 400

AUGUST 28, 2008

- - SET REBAR
- - FD. IRON PIN
- - FD. CONCRETE MON.

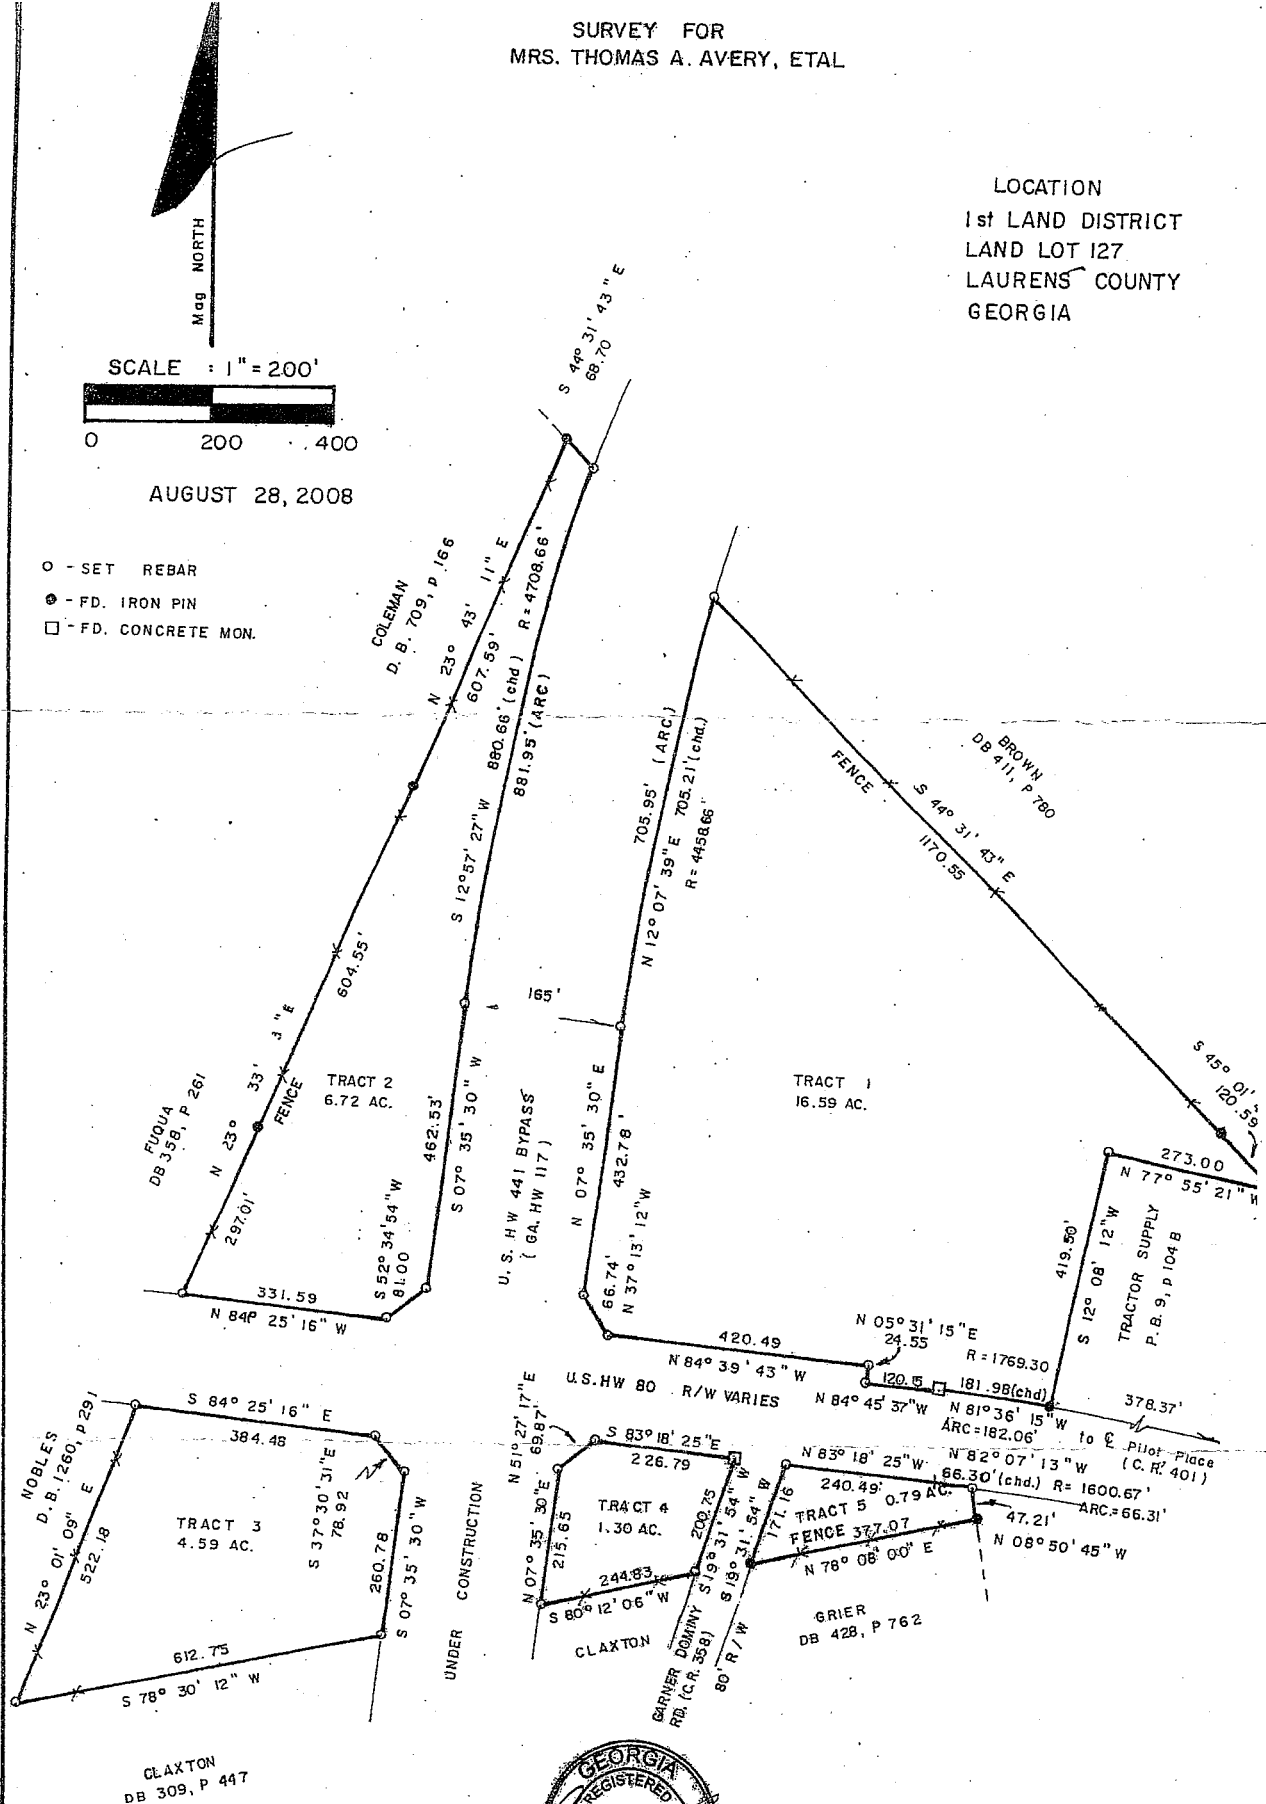

JONES LAND SURVEYING
305 WINCHESTER CT.
DUBLIN, GA 31021
912-272-5908

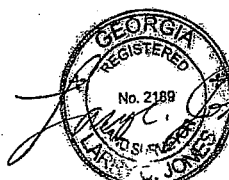

The field data upon which this plat is based has a precision of one foot in 22,370 feet, and an angular error of 6.4 sec per angle point, and was adjusted using compass rule.

This plat has been calculated for closure and is found to be accurate within one foot in 215,410 feet.

Equipment Used: Topcon BT3 2364
TDS Ranger Data Collector

478-272-5908