


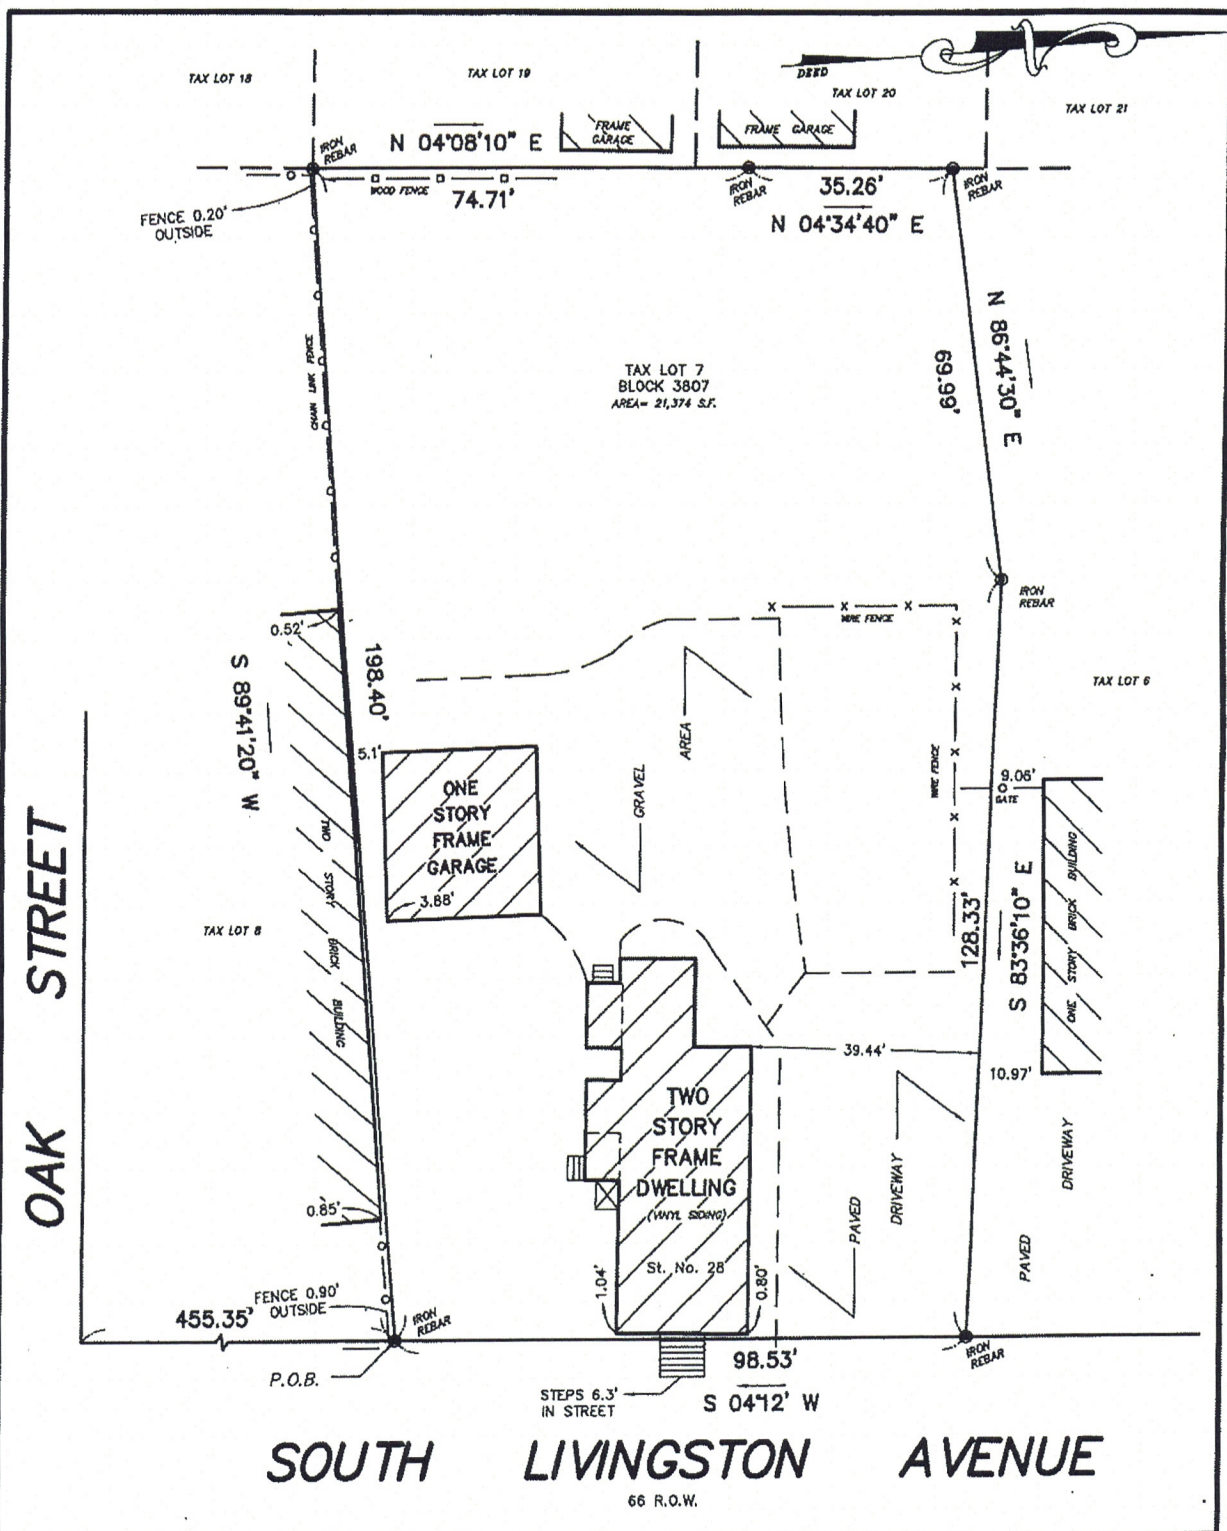

LOCATION PROPERTY SURVEY
 St. No. 28 SOUTH LIVINGSTON AVENUE
 TAX LOT 7 BLOCK 3807
 TOWNSHIP of LIVINGSTON, ESSEX COUNTY, NEW JERSEY

THIS SURVEY IS CERTIFIED TO:
 THEODORE K. PANEK, single
 VESTED LAND SERVICES, LLC. #97214
 CATIO TITLE INSURANCE COMPANY
 SIDNEY SHAFVITZ, ESQ.

This certification is made only to the parties for the purchase and/or mortgage of herein delineated property by the named purchaser. No responsibility or liability is assumed by the Surveyor for the use of survey for any other purpose including but not limited to use of survey for survey of other lands, roads of property, or any other person not listed in certification, other directly or indirectly.
 This survey is subject to facts that a complete and accurate title search may reveal and is subject to records of record.

Wm. DiMARZO & SON, ASSOC., INC.

Surveyors - Planners
 2204 MORRIS AVENUE, SUITE 103
 P.O. BOX 1717
 UNION, NEW JERSEY 07083-1717
 TEL: (908) 686-2380
 FAX: (908) 686-7640

William P. Swift
WILLIAM P. SWIFT, N.J.P.L.S. 20788
N.J.P.P. 4787
 PROFESSIONAL LAND SURVEYOR and PROFESSIONAL PLANNER
 CERTIFICATE of AUTHORIZATION NUMBER 24GA27971700

BLOCK 3807 SCALE 1" = 20' PROJ. NO. 19-048

DATE: APRIL 10, 2019