


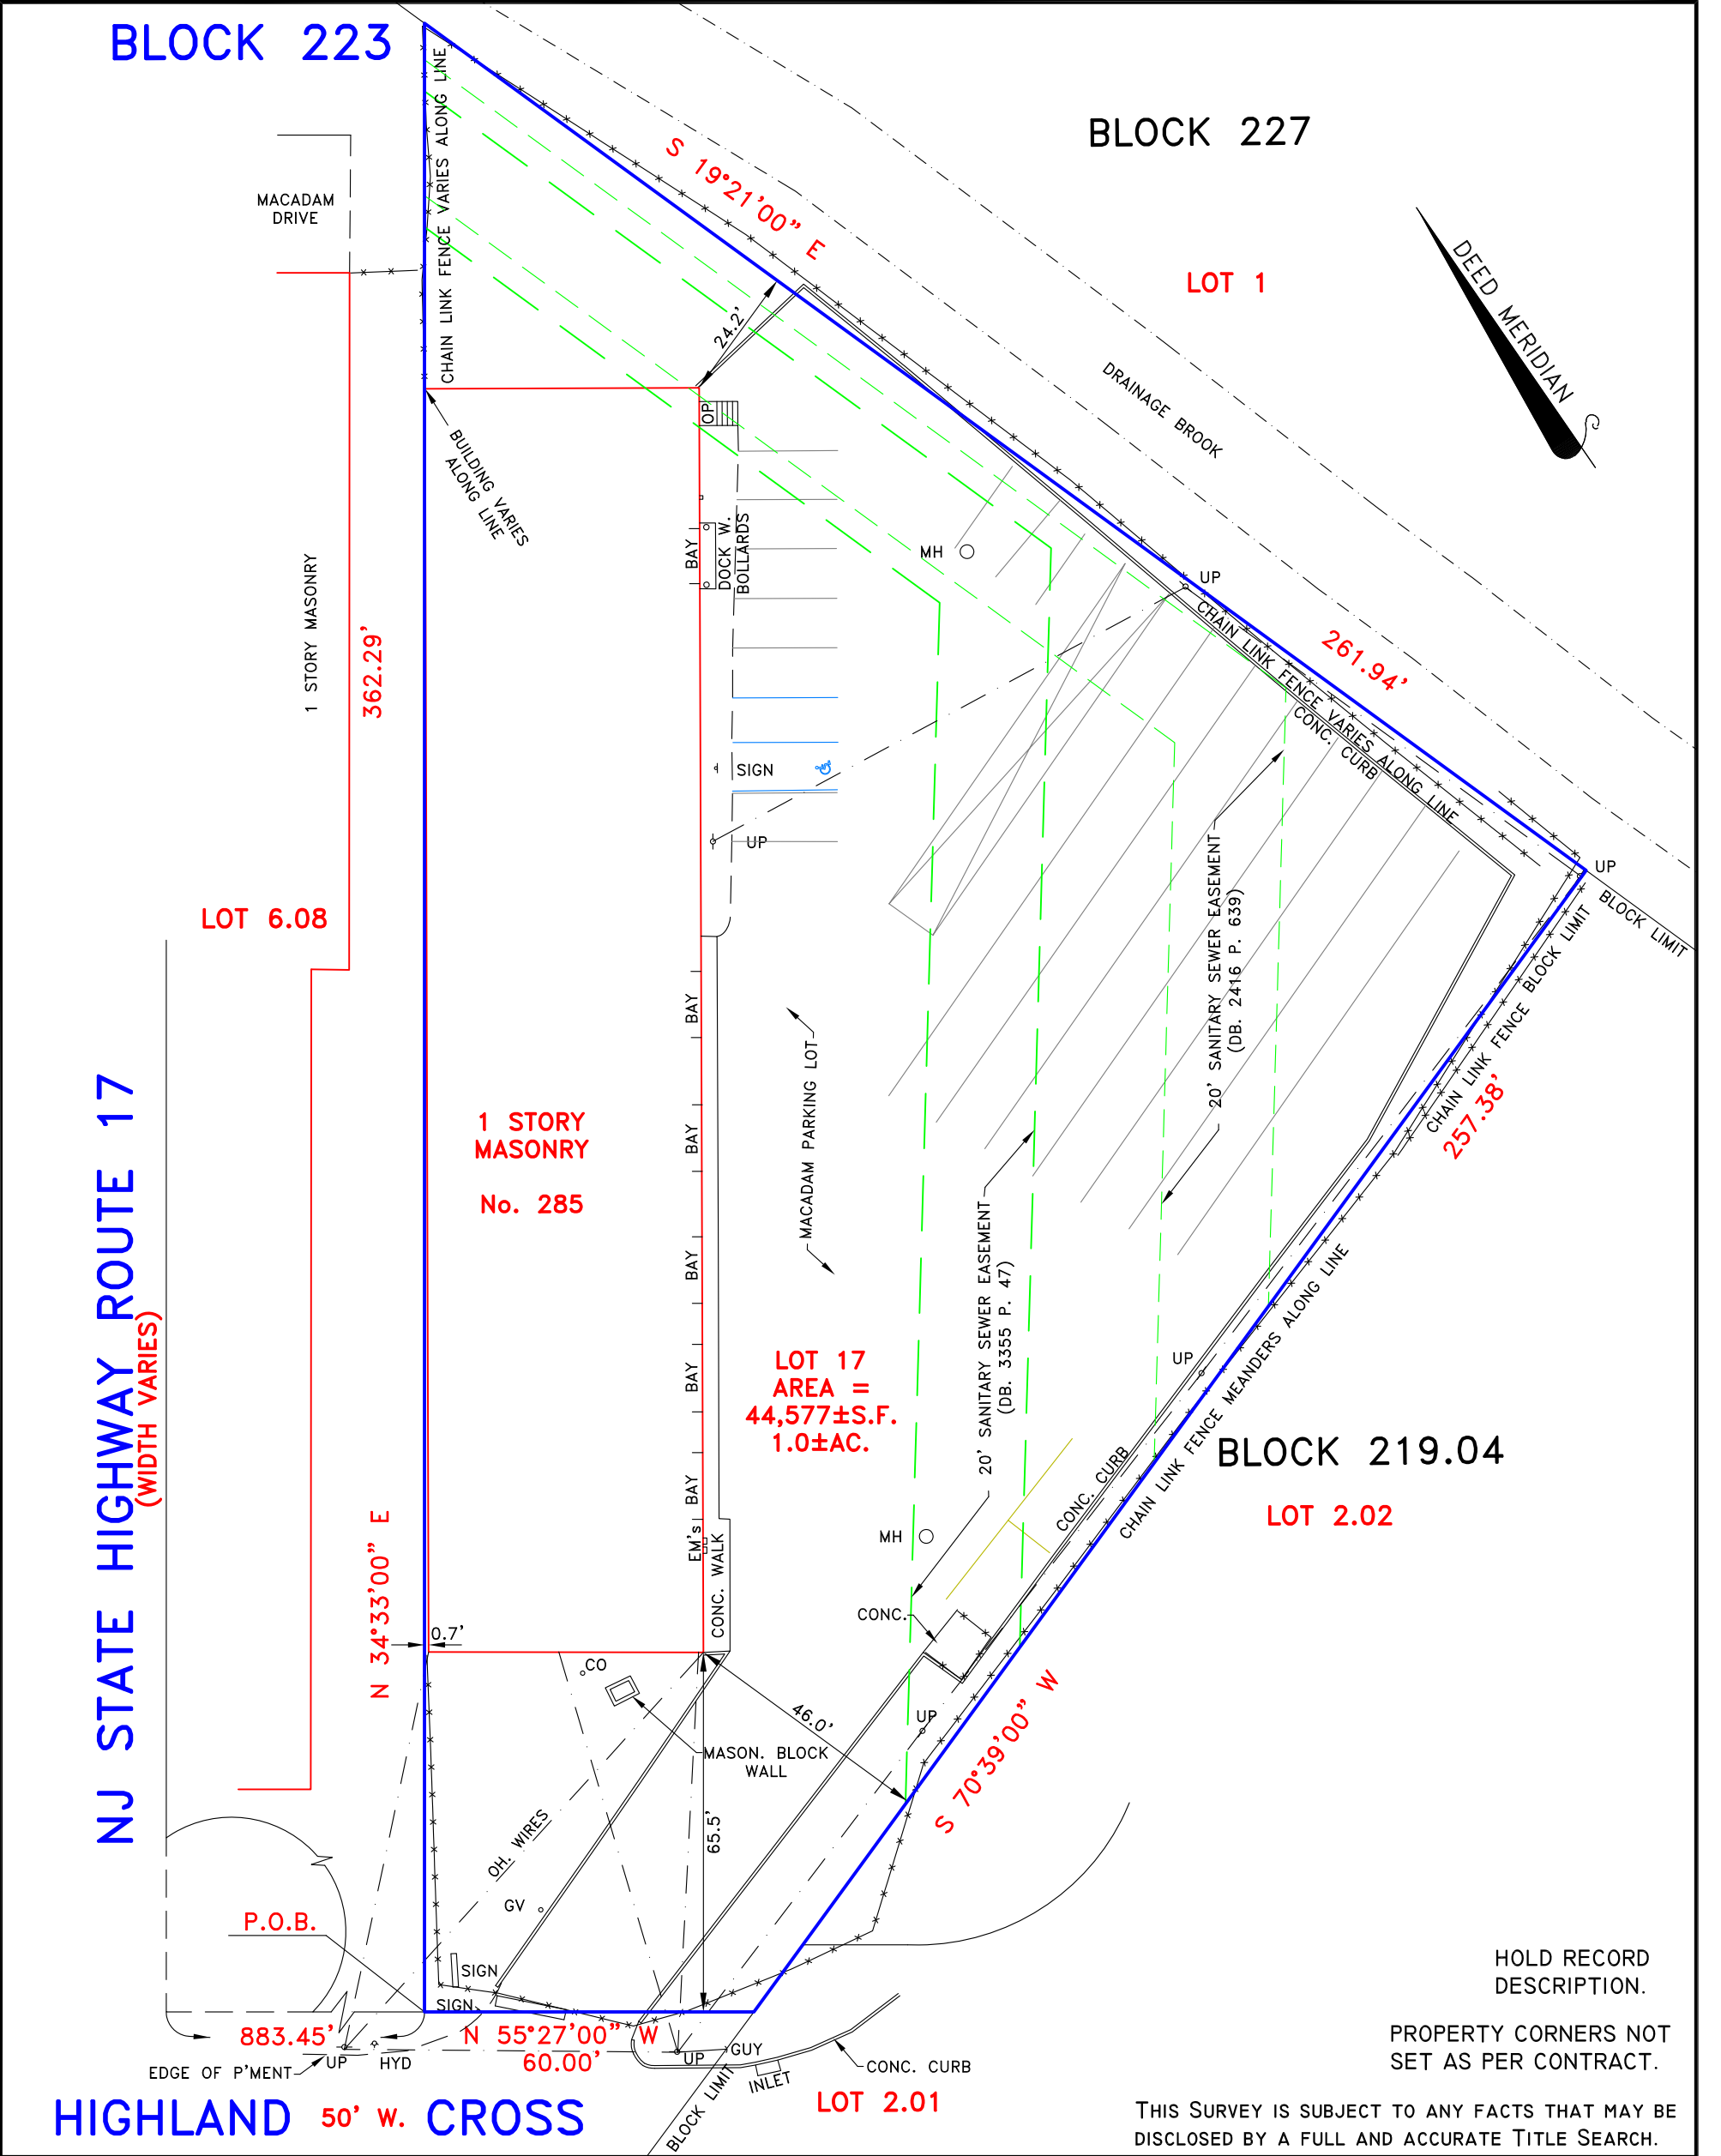

PROPERTY SURVEY					CERTIFIED TO: FIRST JERSEY TITLE SERVICES, INC.; OLD REPUBLIC NATIONAL TITLE INSURANCE COMPANY; NK REAL ESTATE LLC; SUSAN ZHEJUN TAN, ESQ.	
PROPERTY SITUATED IN: BOROUGH OF RUTHERFORD, BERGEN COUNTY, NEW JERSEY						
LOT NO.: 6.04 (TAX MAP)						
BLOCK NO.: 223 (TAX MAP)						
MAP SOURCE: TAX ASSESSMENT MAP OF THE BOROUGH OF RUTHERFORD, BERGEN COUNTY, NEW JERSEY.						
SCALE: 1" = 30'	DATE: 3/31/22	PARTY: EW/DC	DRAWN BY: DR	NO. 102204	Christopher J. Lantelme, P.E. & L.S. 39580 LAND SURVEYOR	