

SEAMLESS EPOXY FLOORING COLOR LEGEND:
COLOR #1: 1/8" DUR-A-CHIP EPOXY FLOORING-COLOR SELECTED BY ARCHITECT.
COLOR #2: 1/8" DUR-A-CHIP EPOXY FLOORING-COLOR SELECTED BY ARCHITECT.
COLOR #3: 1/4" DUR-A-CHIP EPOXY FLOORING-COLOR SELECTED BY ARCHITECT.
COLOR #4: 1/4" DUR-A-CHIP EPOXY FLOORING-COLOR SELECTED BY ARCHITECT.

SEAMLESS EPOXY FLOORING NOTES:
All Epoxy flooring materials and mixing systems shall be as manufactured by DUR-A-FLEX Inc. or approved equivalent.


Epoxy flooring shall be poured in place DUR-A-CHIP seamless flooring consisting of DUR-A GUARD base coat and polythane 2 top coat, in three colors selected by Architect, with double broadcast vinyl macro chips.

All epoxy flooring work shall be performed by an installer qualified by the manufacturer.

All work shall conform to manufacturer's recommendations.

1. Surface Preparation:
 - a. Areas to receive epoxy flooring shall be free of all equipment, tools, furnishings, construction materials, etc. These areas will be restricted to the exclusive use of the epoxy flooring installer for a period of eight to ten calendar days.
 - b. All surfaces shall be prepared by shot blasting systems using Blastec portable shot blast cleaning systems as provided by Wheelabrator Corporation (609-768-7575) or approved equivalent, and diamond grinding all edges.
 - c. Clean surfaces of all debris and dust prior to installation of epoxy.

2. Installation:
 - a. Installation of epoxy flooring shall commence after completion of gypsum wall board installation, interior base painting, electric and gas lines, installation of acoustical ceilings and painting work.
 - b. At all temperature or control joint cracks in floor slab, install fiberglass mesh and thickening agent prior to installation of epoxy finish.
 - c. Provide 4" epoxy base at all walls adjacent to epoxy flooring.

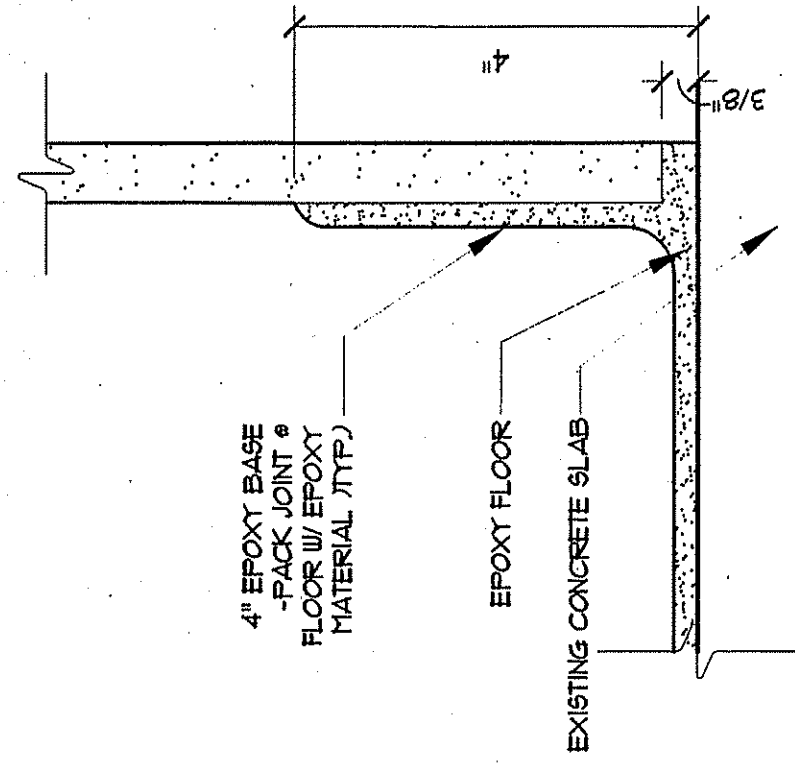


2 EPOXY BASE DETAIL
SCALE: 6" = 1'-0"

LEGEND:
NEW WALL
EXISTING CONSTRUCTION TO REMAIN
EXISTING CONSTRUCTION TO BE REMOVED

1 FLOOR FINISH PLAN
A-3a
SCALE: 1/8" = 1'-0"
NOTE: SEE ROOM FINISH SCHEDULE
DRAWING A-4.



SEE DRAWING A-1b FOR GENERAL CONSTRUCTION NOTES

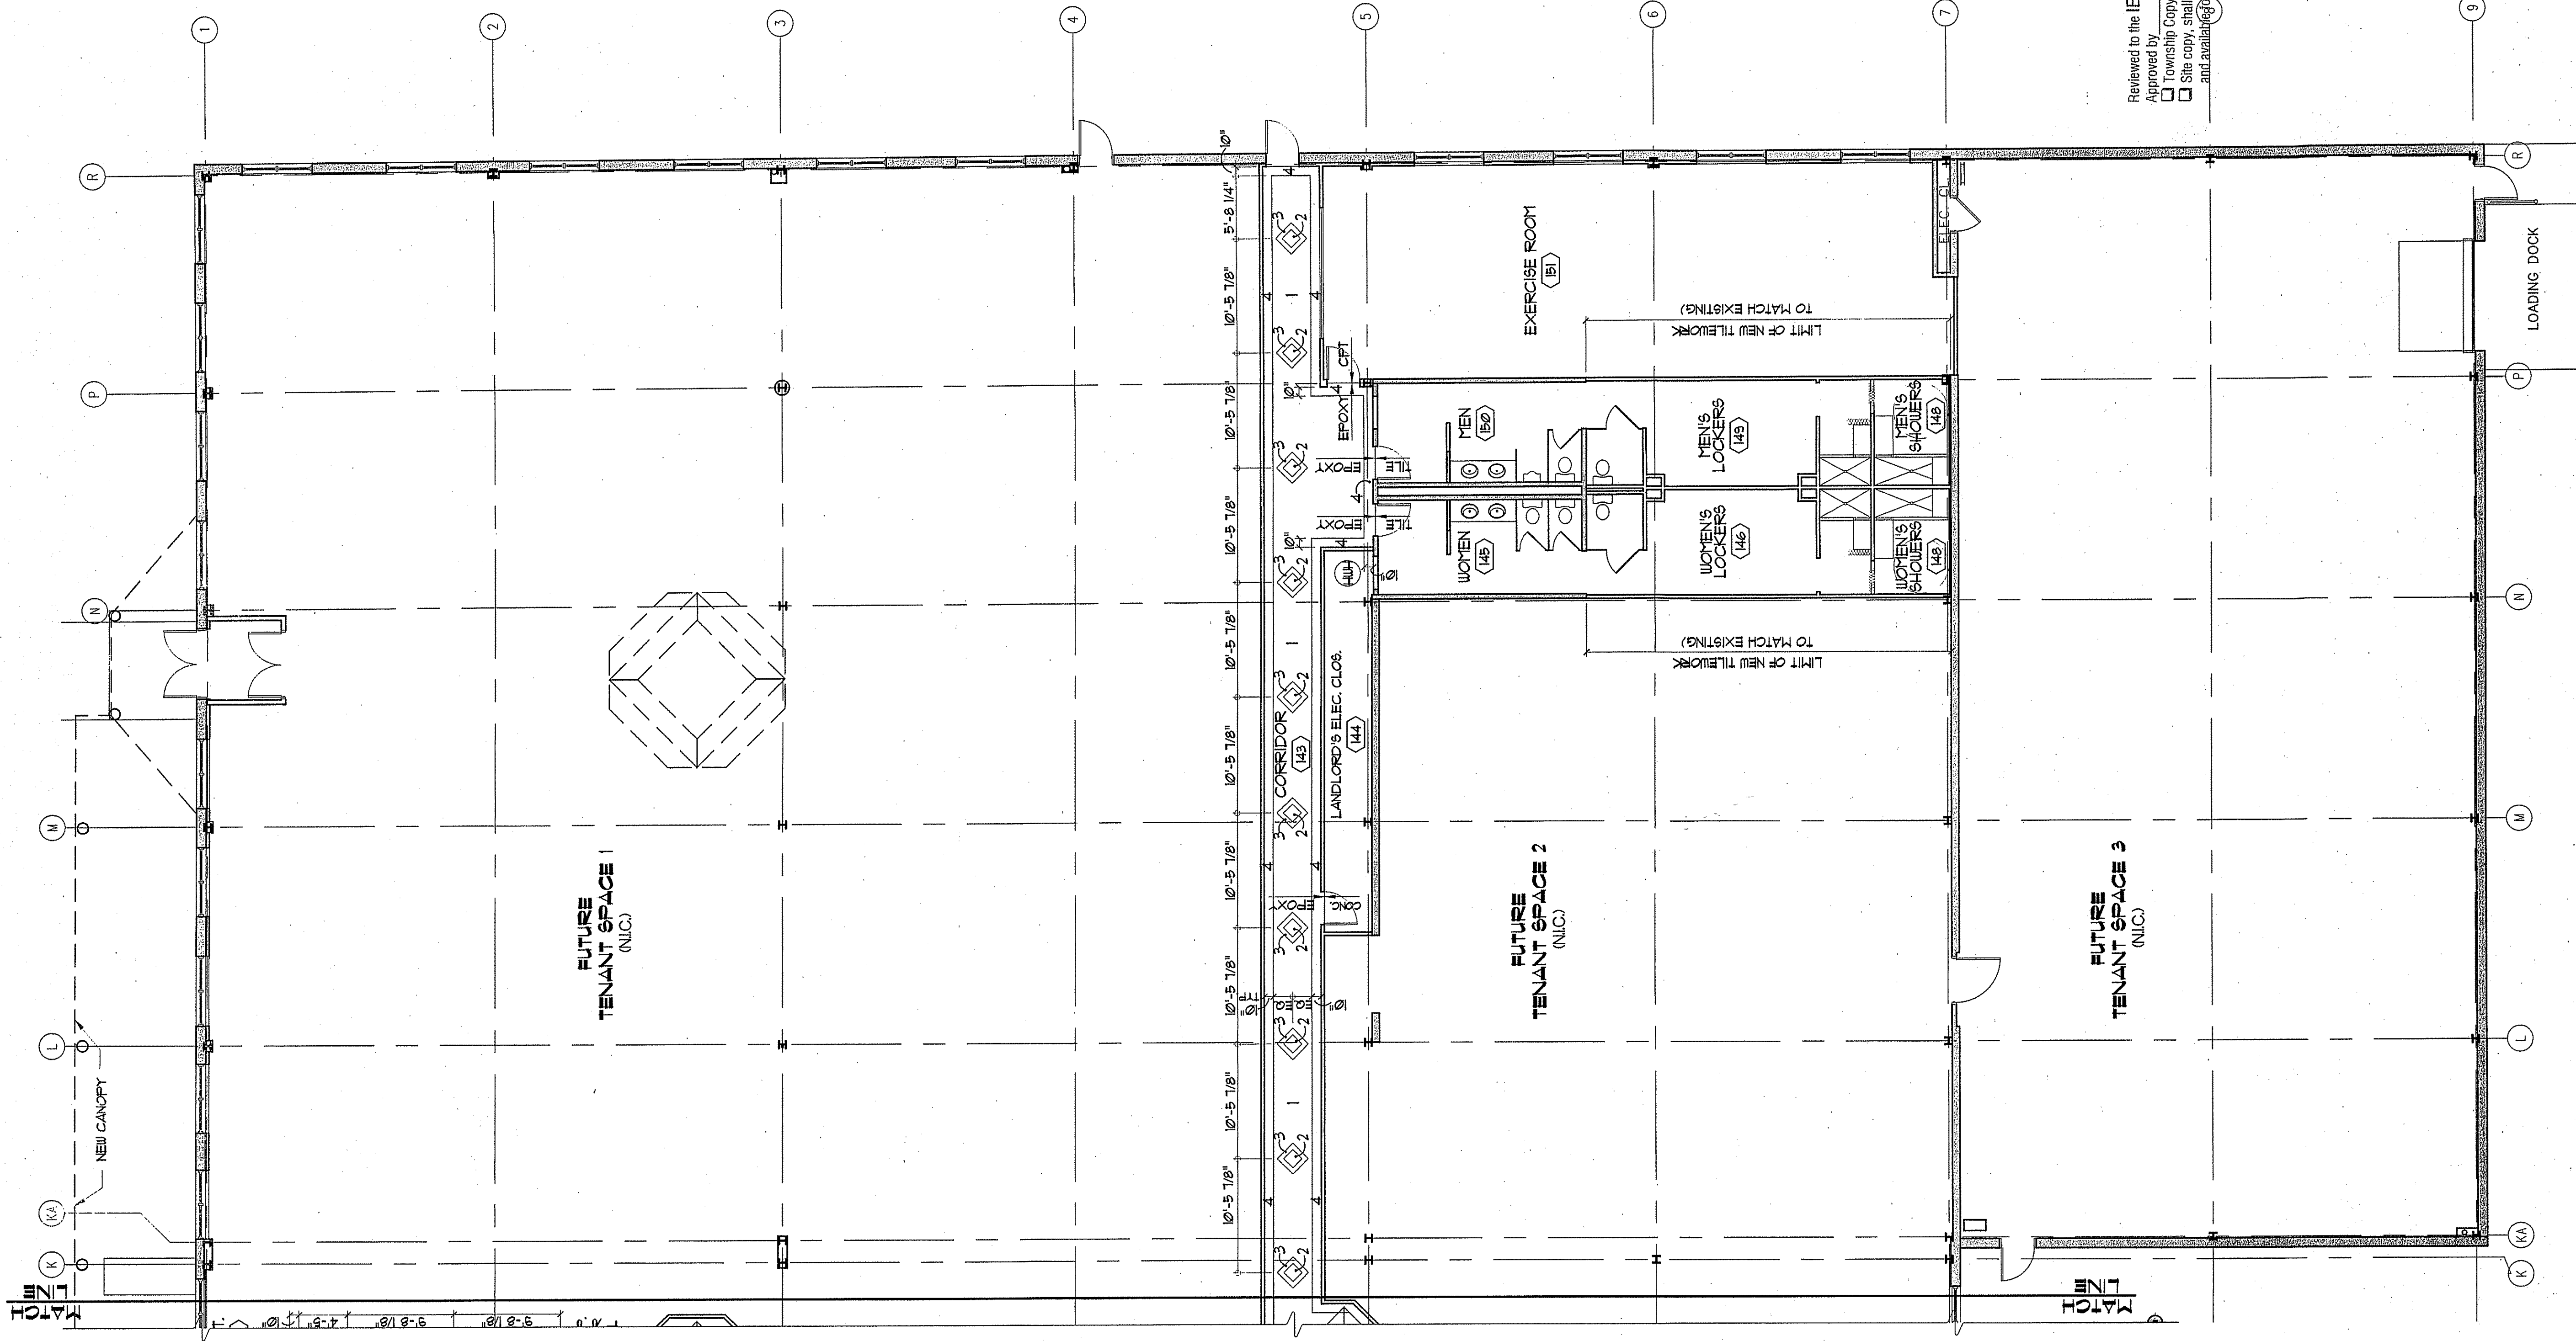

Reviewed to the IBC-
Approved by
Township Copy
Site copy. Shall be at the site of work
and available for inspection


PROJECT NO.	070408
SCALE	AS NOTED
DATE	5/18/07
DRAWN BY	J.S.D.
CHECKED BY	J.D.A.

FLOOR FINISH
PLAN (NORTH)

A-3a

GATE 1 TRAVEL
455 MARYLAND DRIVE
PORT WASHINGTON, PA 19034

JOHN J. DI BENEDETTO ASSOC. INC.
201 Old York Road, Suite 3A
Jenkintown, Pa. 19046
Phone : [215] 576-8296
Fax : [215] 576-8414
ARCHITECTURE • INTERIORS • PLANNING

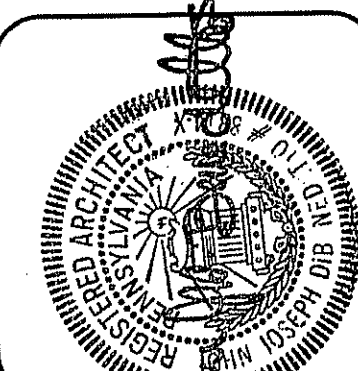

REVISIONS
GENERAL REVISIONS 5/18/07 J.S.D./J.C.
DATE OF REVISION 5/18/07