

1 First Floor Demolition Plan

1/8" = 1'-0"






MARTINRILEY
architects • engineers

Inspiration Ministries Women's Shelter

First Floor Demolition Plan

1255 Engle Street
Huntington, IN 46750

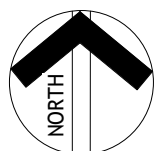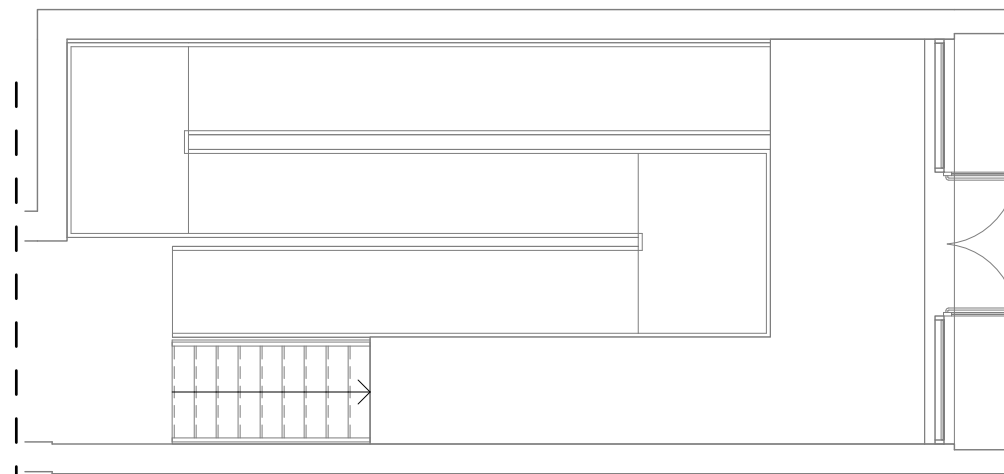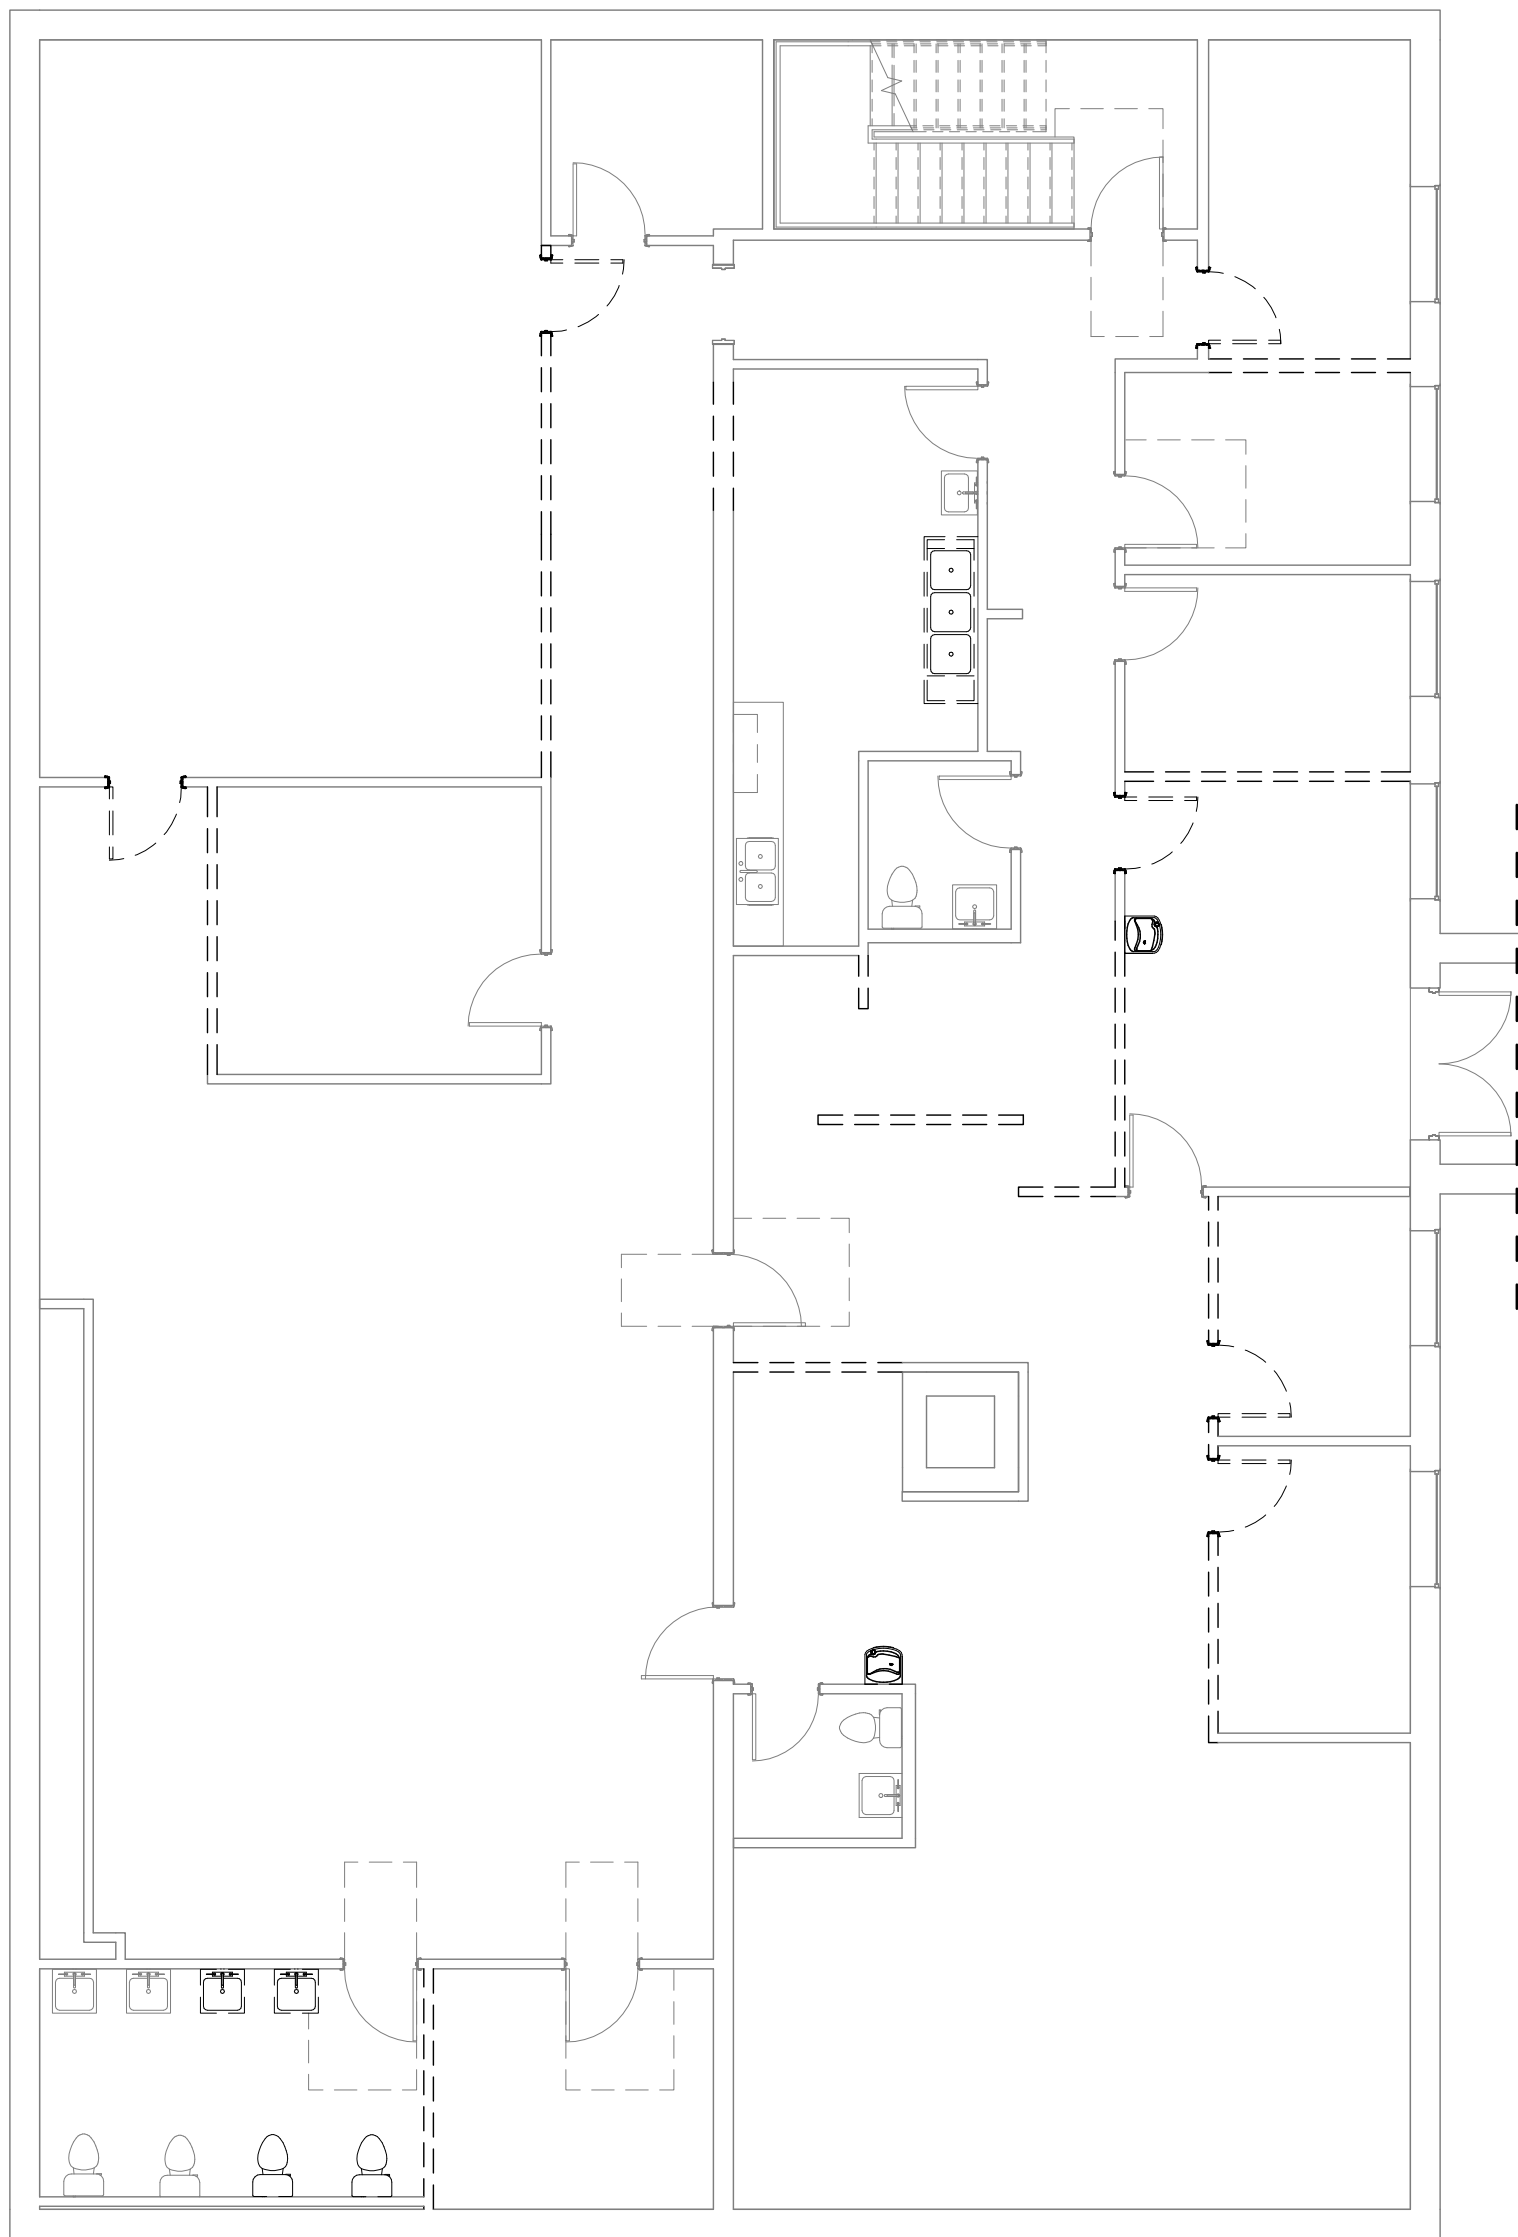

1 Lower Level Demolition Plan
1/8" = 1'-0"

Inspiration Ministries Women's Shelter

Lower Level Demolition Plan

1255 Engle Street
Huntington, IN 46750



MARTINRILEY
architects • engineers