

N25°42'42"E	
N30°31'32"E	
N35°03'58"E	
N40°48'56"E	
N45°30'30"E	
S47°20'47"W	
N54°07'41"E	
N68°22'43"E	
S87°21'37"E	
S87°21'37"E	
S87°21'37"E	

C29	20.00	N47°20'33"W	25.72
C30	20.00	N42°39'22"E	30.63
C31	470.00	N14°01'01"W	123.53
C32	470.00	S14°01'01"E	109.55
C33	20.00	S47°39'03"W	28.28
C34	20.00	N42°20'57"W	28.28
C35	20.00	N42°20'57"W	28.28
C36	20.00	N47°39'03"E	28.28
C37	20.00	N42°20'57"W	28.28
C38	20.00	N47°39'03"E	28.28
C39	20.00	S47°20'29"W	25.72
C40	20.00	S47°20'29"W	25.72


RESERVE 'B'  
(PARK USE)  
RES  
1. FT.

RESTRICTION 'C'  
TO WATER PLANT  
(PARK USE)  
85 SQ. FT.  
191 ACRES

JUSTO

FM 362 (100.00' R.O.W.)

DERWOOD O. RALSTON AND SUE RALSTON  
21,000 ACRES  
VOL. 0645, PG. 775 D.R.W.C.

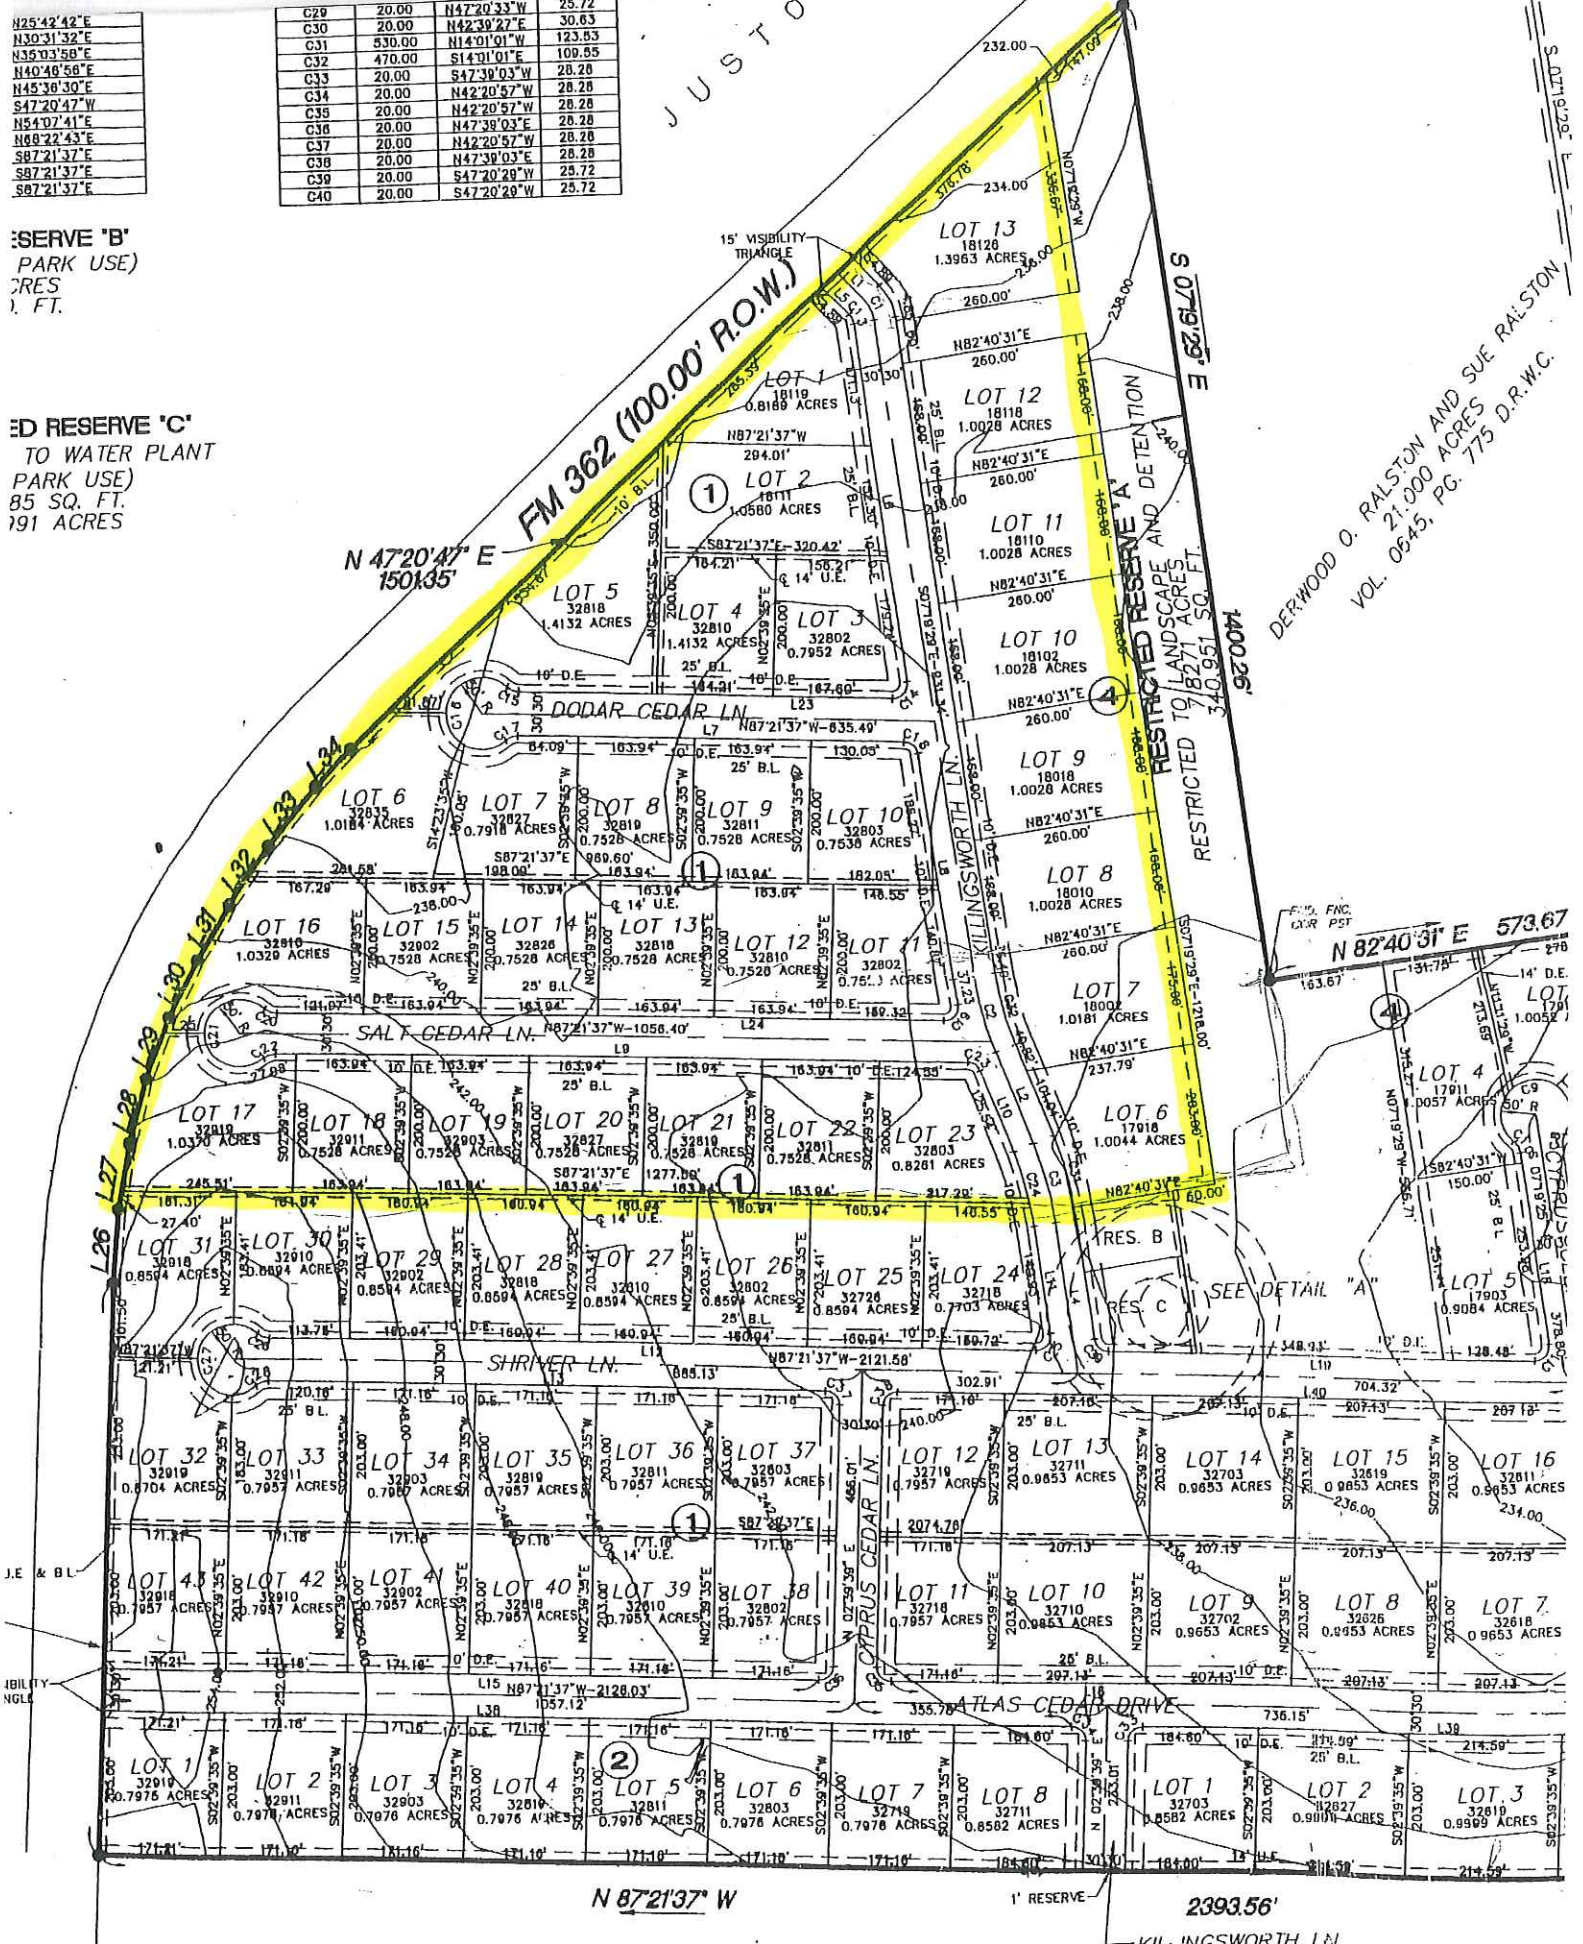

N 87°21'37" W

2393.56'

MARILYN SNYDER HARLAN  
170.06 ACRES  
VOL. 05'9, PG. 542 D.R.W.C.

KILLINGSWORTH LN.