



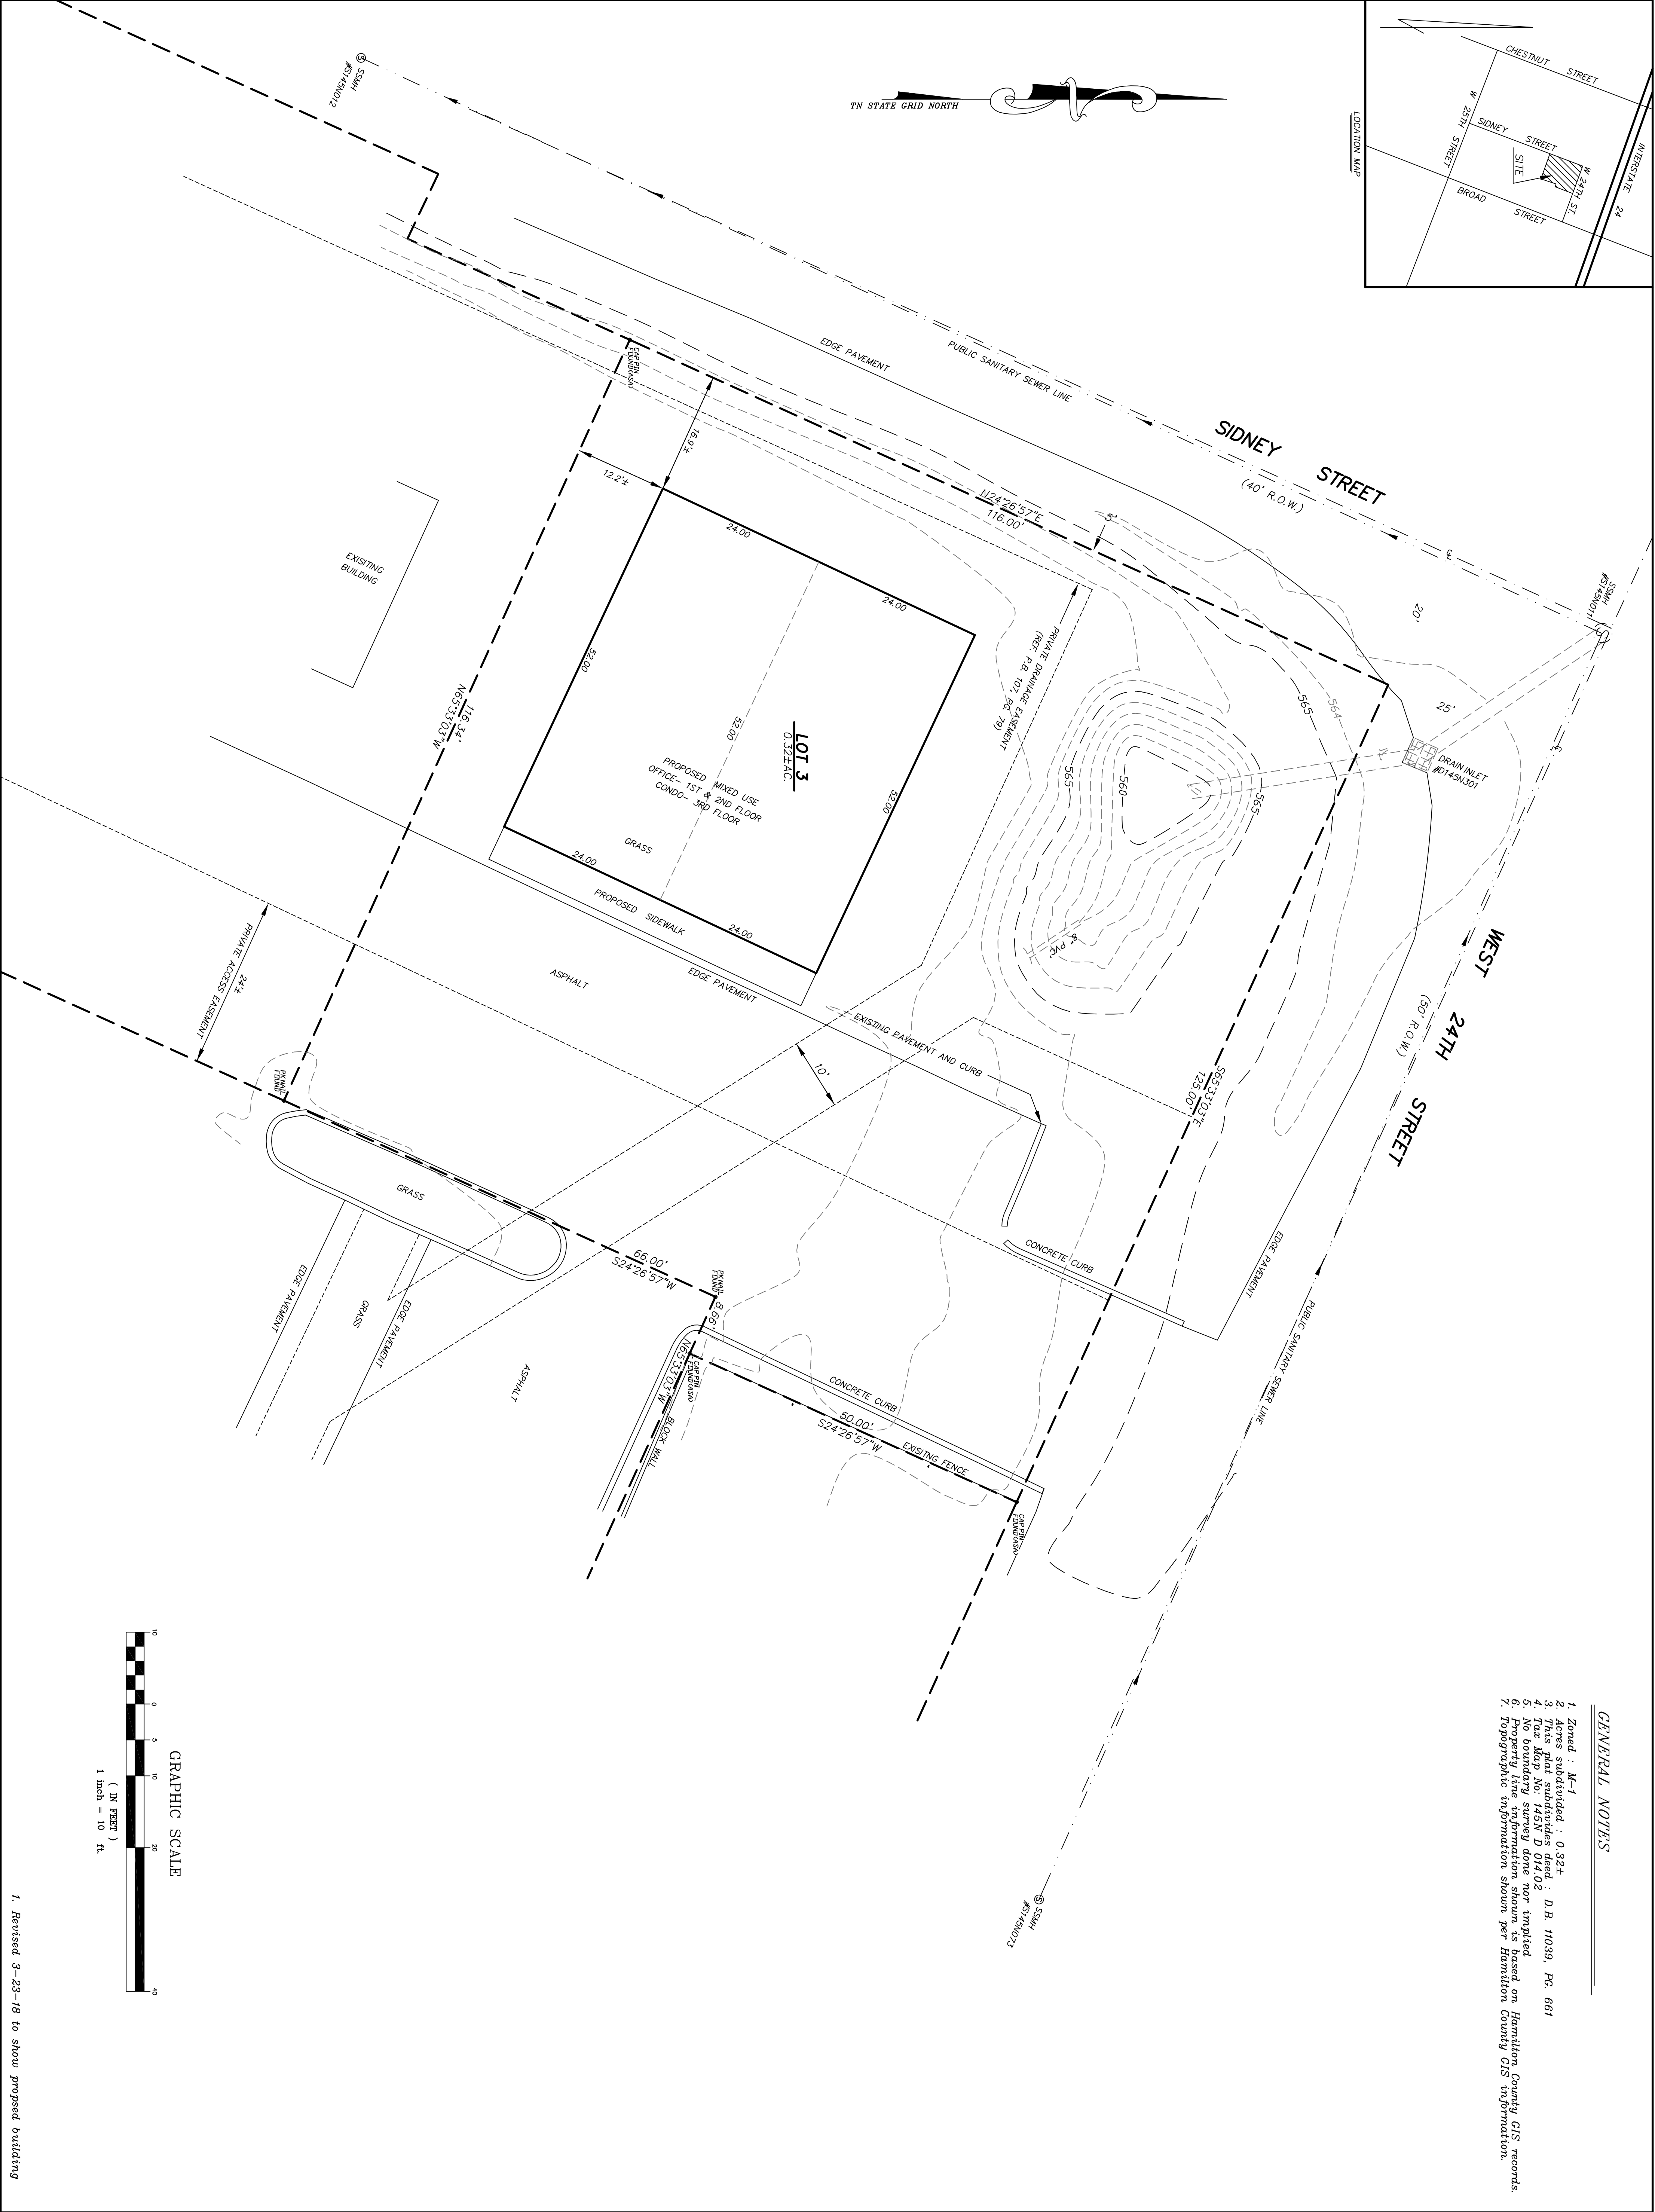

GENERAL NOTES

1. Zoned : M-1
2. Acres subdivided : 0.321
3. This plan was prepared by : D.B. 11039, PG. 661
4. This plan was prepared by : D.B. 11039, PG. 661
5. No boundary survey done nor implied
6. Property line information shown is based on Hamilton County GIS records.
7. Topographic information shown per Hamilton County GIS information.

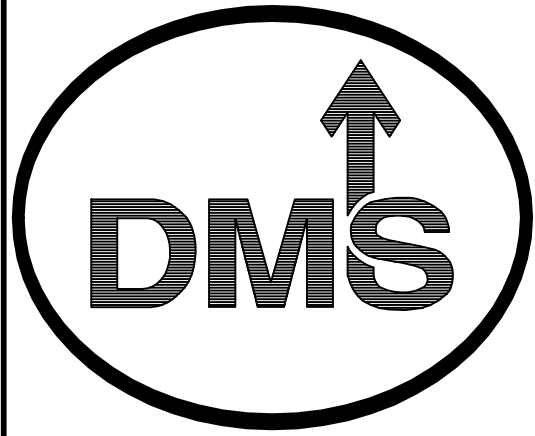

**DMS MAPPING**  
DAVID MATHEWS SURVEYING MAPPING & ENGINEERING  
1820 HAMILL ROAD  
HIXSON, TENNESSEE 37343  
PH: 423-870-4208  
FX: 423-870-9871

**DEXTER WHITE**  
2406 SIDNEY ST.  
CHATTANOOGA, TENNESSEE

| DATE:   | 11-27-2017 | REVISIONS |
|---------|------------|-----------|
| SCALE:  | 1" = 10'   | REV:      |
| DWG BY: | N. COLLIER | REV:      |
| CHK BY: | DLW        |           |
| COMP:   |            |           |
| JOB NO: | 17-850     |           |