

FORMAL OPEN SPACE: 3%
INFORMAL OPEN SPACE: NONE

REQUIRED: $(25.2 \text{ AC} \times .03) = 0.756 \text{ AC}$

PROVIDED: 3.8 AC

REVISION #


**CONCEPT PLAN FOR:
4561 COLUMBIA PIKE**
THOMPSON'S STATION, TN
WILLIAMSON COUNTY, TENNESSEE

DATE :	AUGUST 2025	DRAWN BY :	RLE
PROJECT NO. :	25-127	CHECKED BY :	--

NUMBER:

CP-1

Know what's below.
Call before you dig.

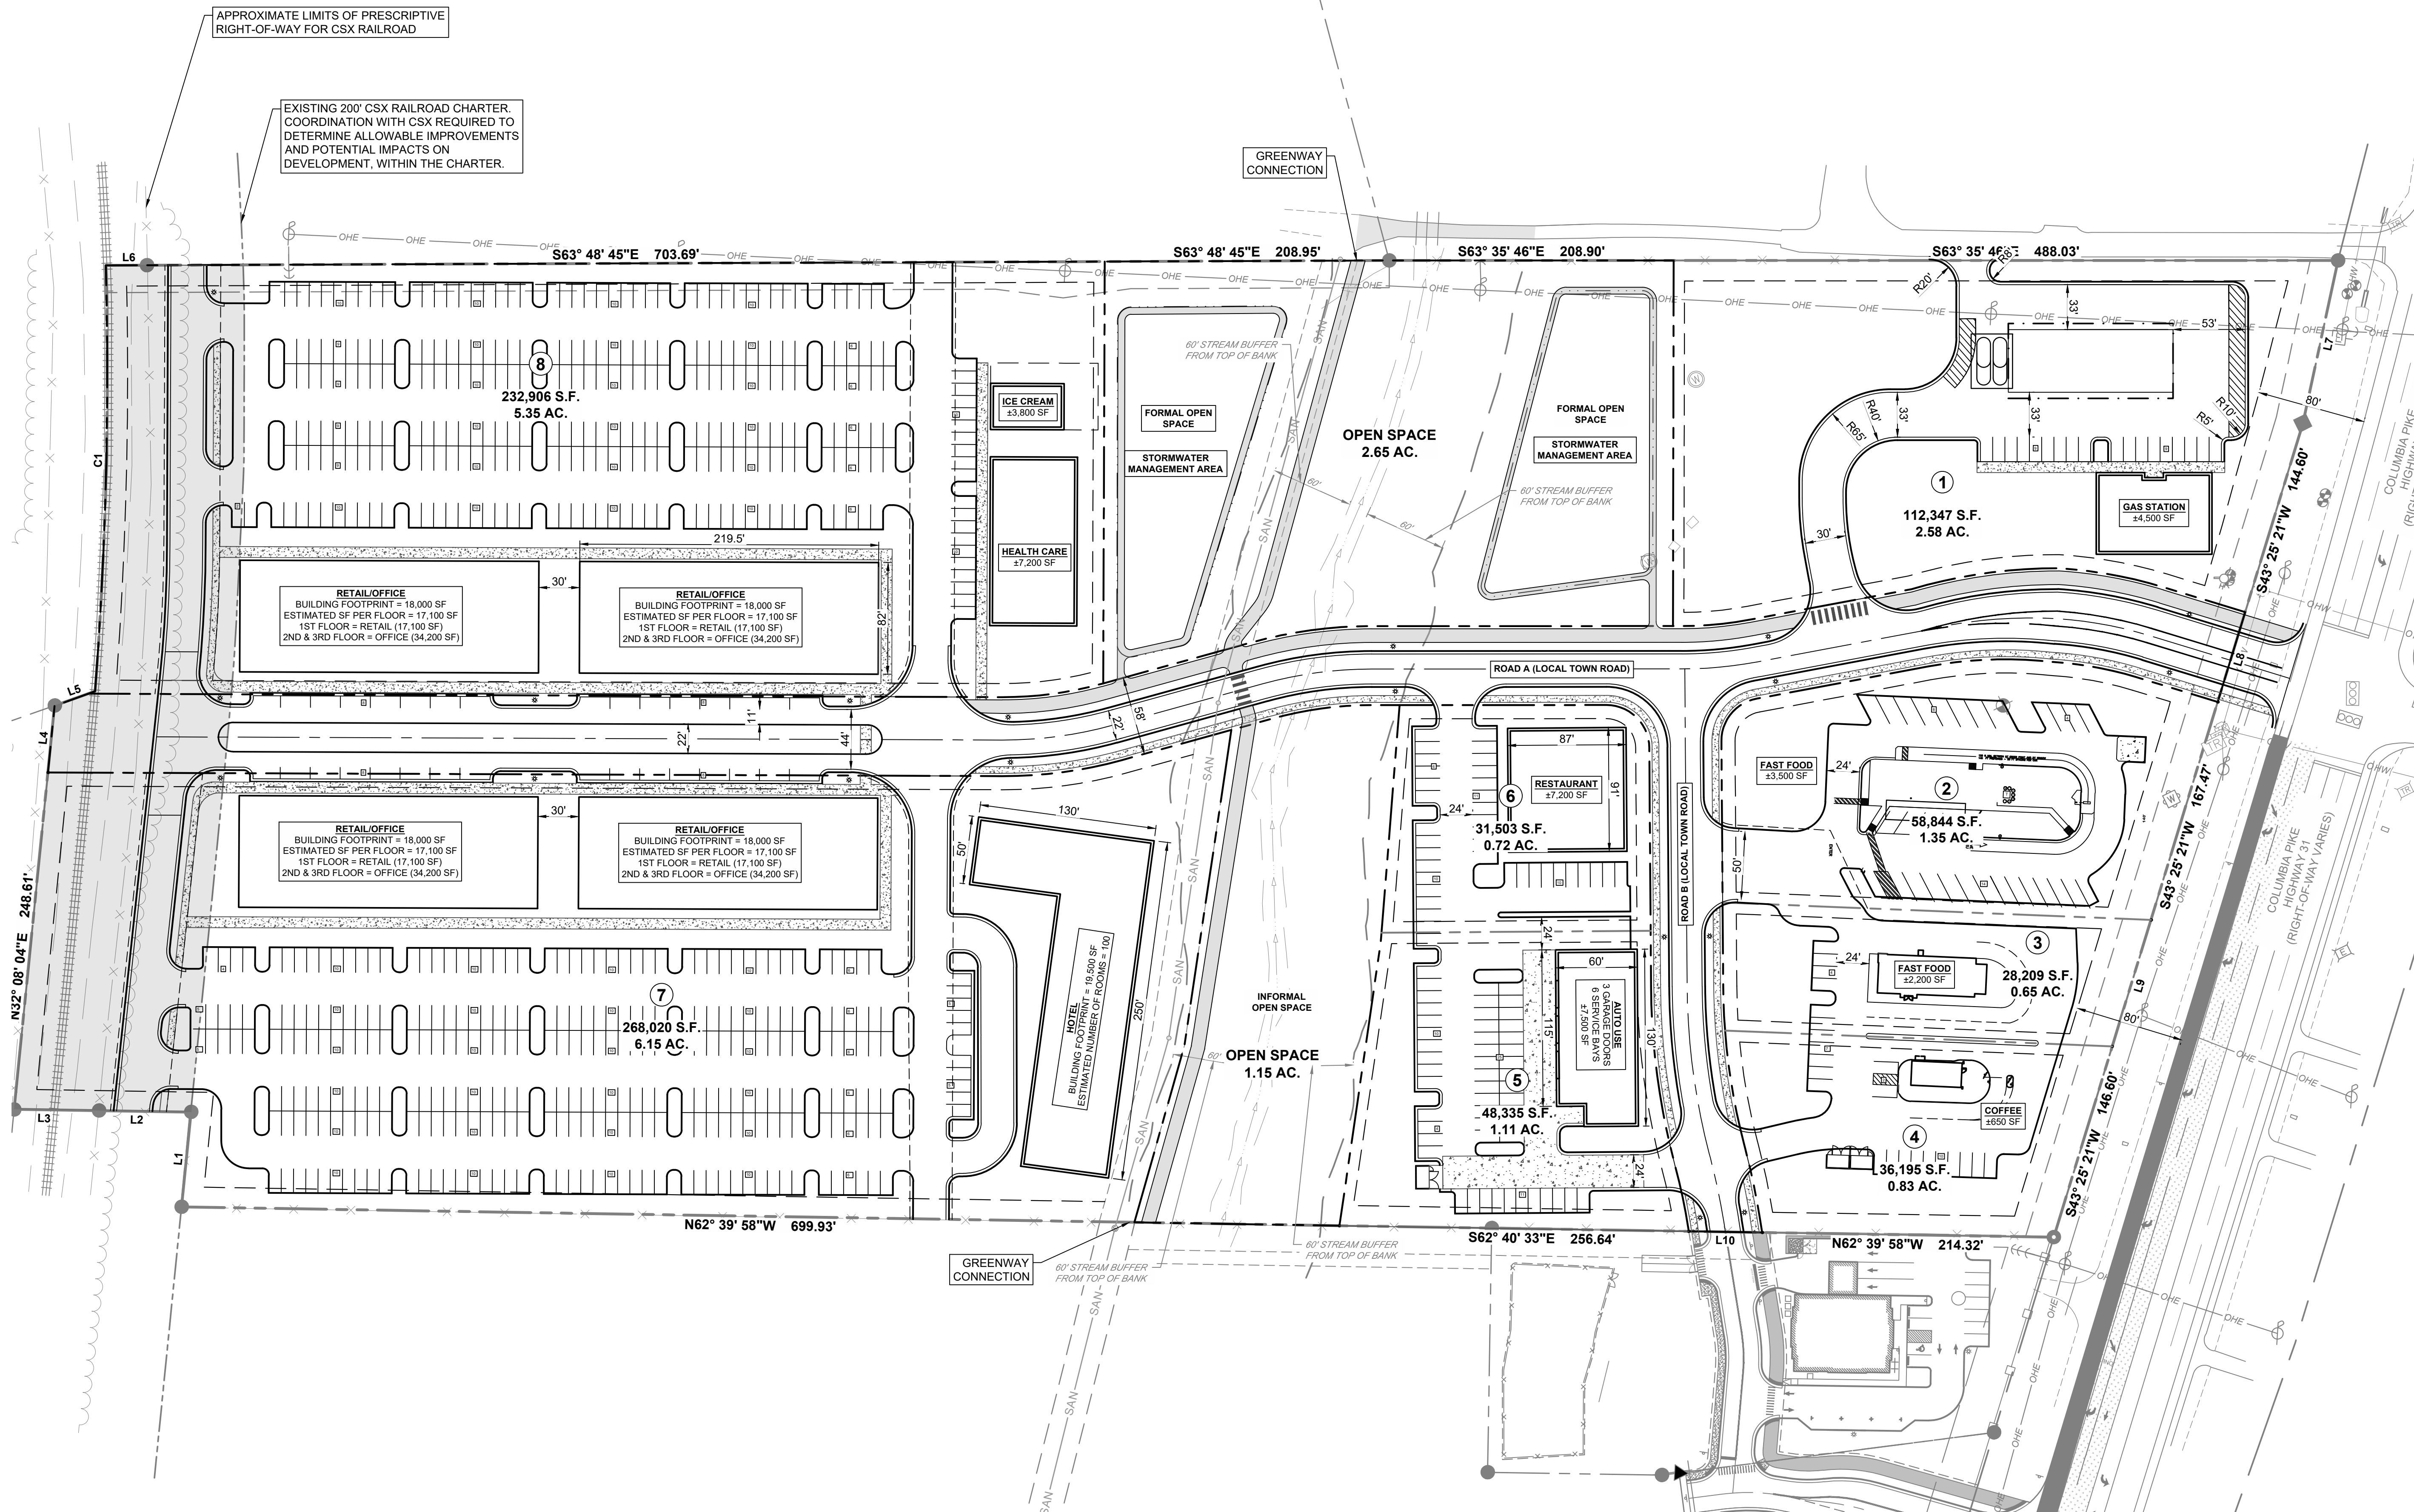

25-127 - CONCEPT PLAN DWG / Tuesday, August 5, 2025 12:54:47 PM

COPYRIGHT © 2024 M2 GROUP, LLC. ALL RIGHTS RESERVED.