


4/11/2019 10:39 AM

1
A1.1

ARCHITECTURAL FLOOR PLAN

1/4" = 1'-0"

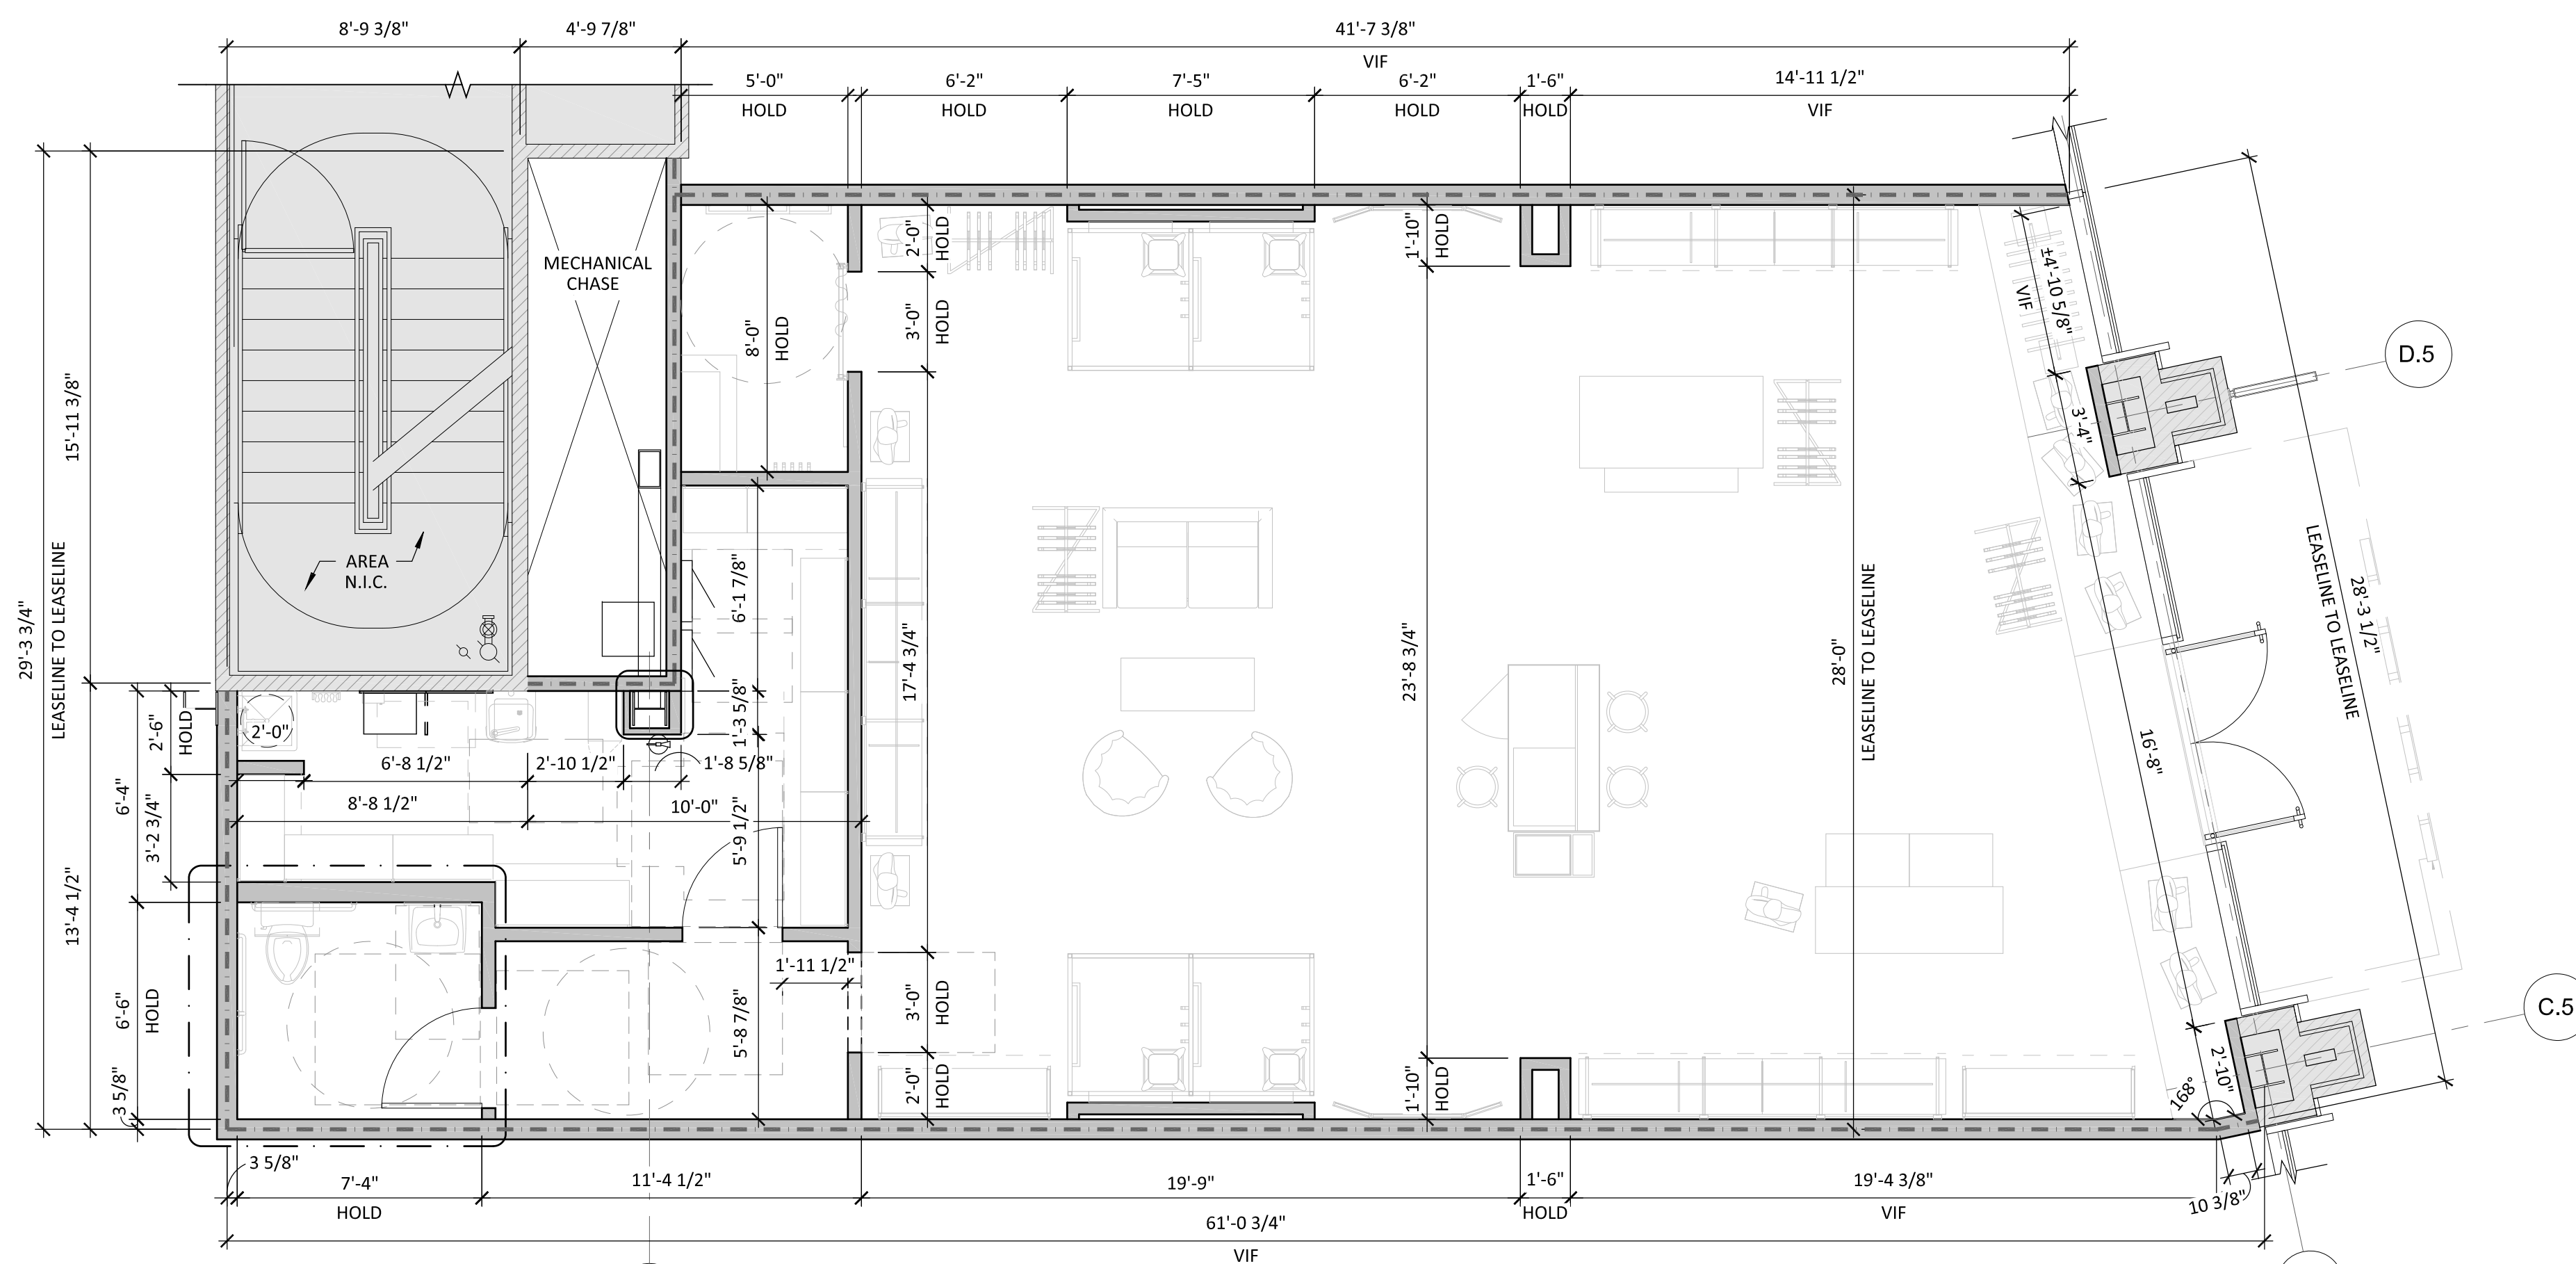

KYLE ARTAR
LICENSE #1215721 EXP: 12.31.19

COPYRIGHT 2019. ALL DRAWINGS AND SPECIFICATIONS SHALL REMAIN THE PROPERTY OF RED ARCHITECTURE + PLANNING LLC AND MAY NOT BE USED, DUPLICATED OR ALTERED WITHOUT THE WRITTEN CONSENT OF THE ARCHITECT.

BONOBOS
 875 NORTH HIGH STREET
 COLUMBUS, OH 43215
 FOR
THE PIZZUTI COMPANIES
 629 NORTH HIGH STREET, SUITE 500, COLUMBUS, OHIO 43215

PROJECT NUMBER:
PIZ116

ISSUE	DATE

ARCHITECTURAL FLOOR PLAN

SHEET:

A1.1