


GENERAL NOTES

CONTRACTOR SHALL VERIFY W/ OWNER ALL NOTES, DIMENSIONS & CONDITIONS PRIOR TO CONSTRUCTION.

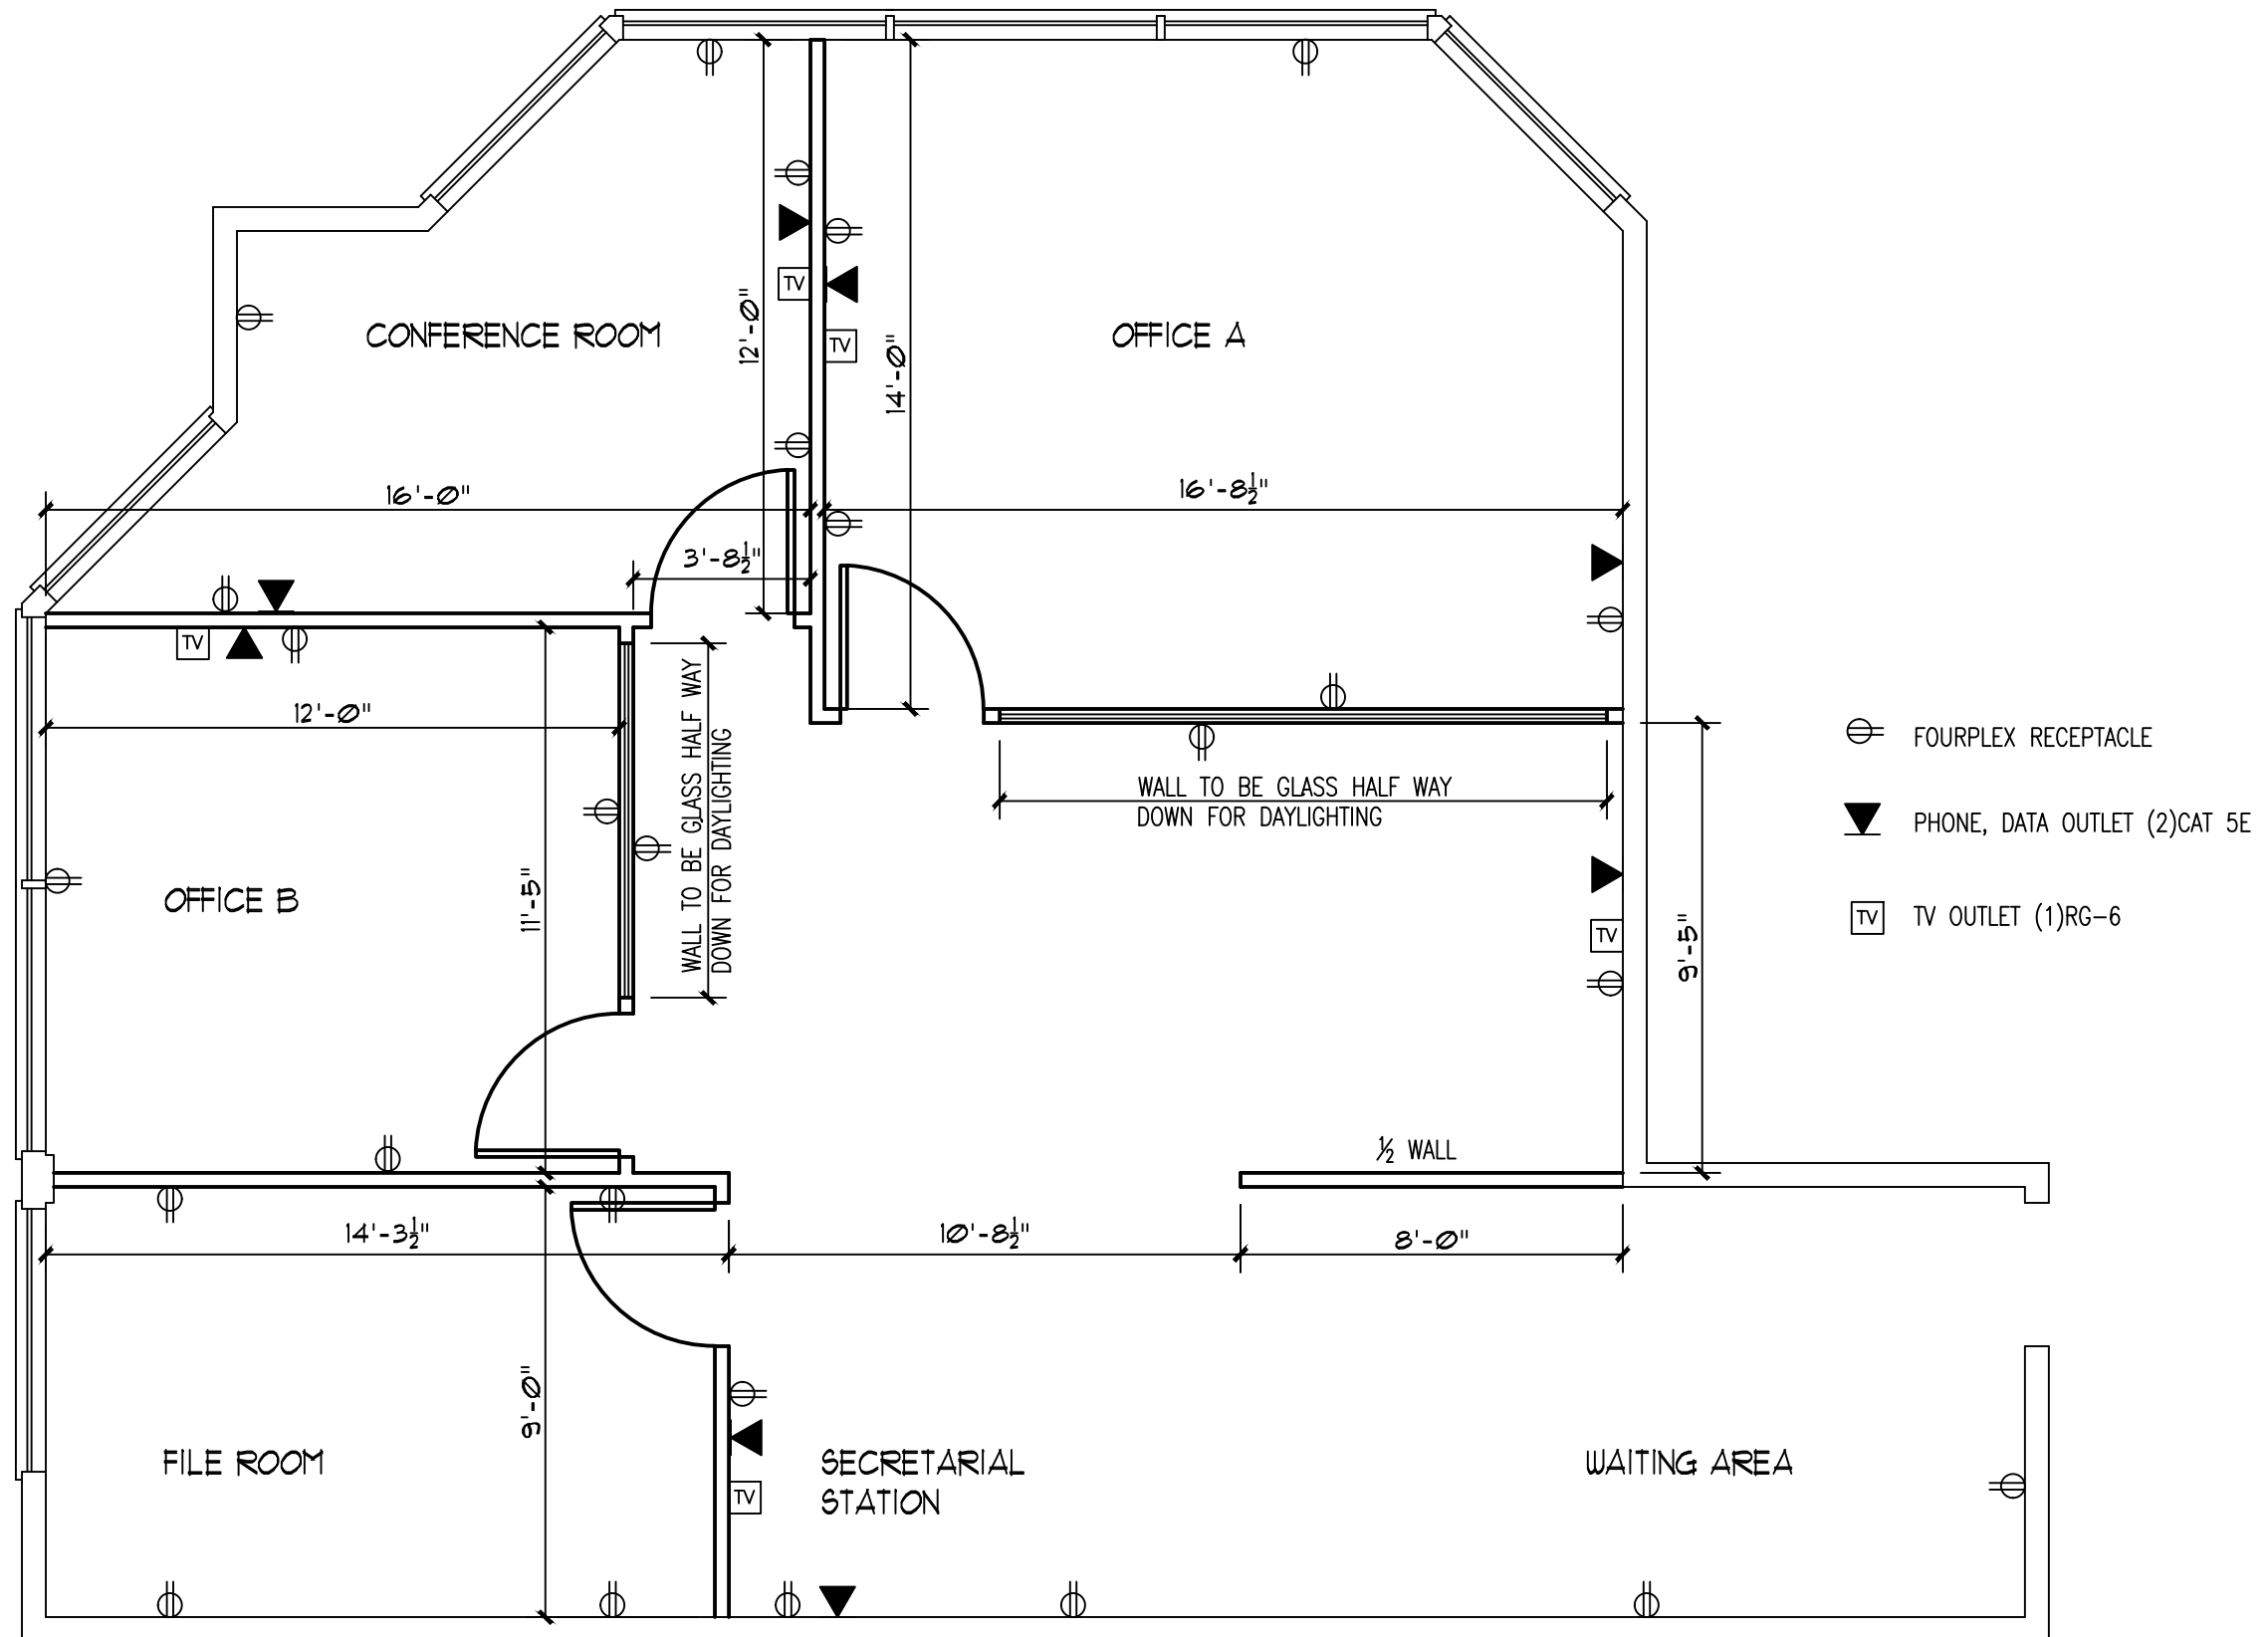

JANET FOGARTY & ASSOCIATES OFFICE LAYOUT

OFFICE
TITLE REMODEL

Job FOGARTY ASSOC

SIZE ±1100 SF

Date 01/13/16

Sheet No. **1 OF 1**