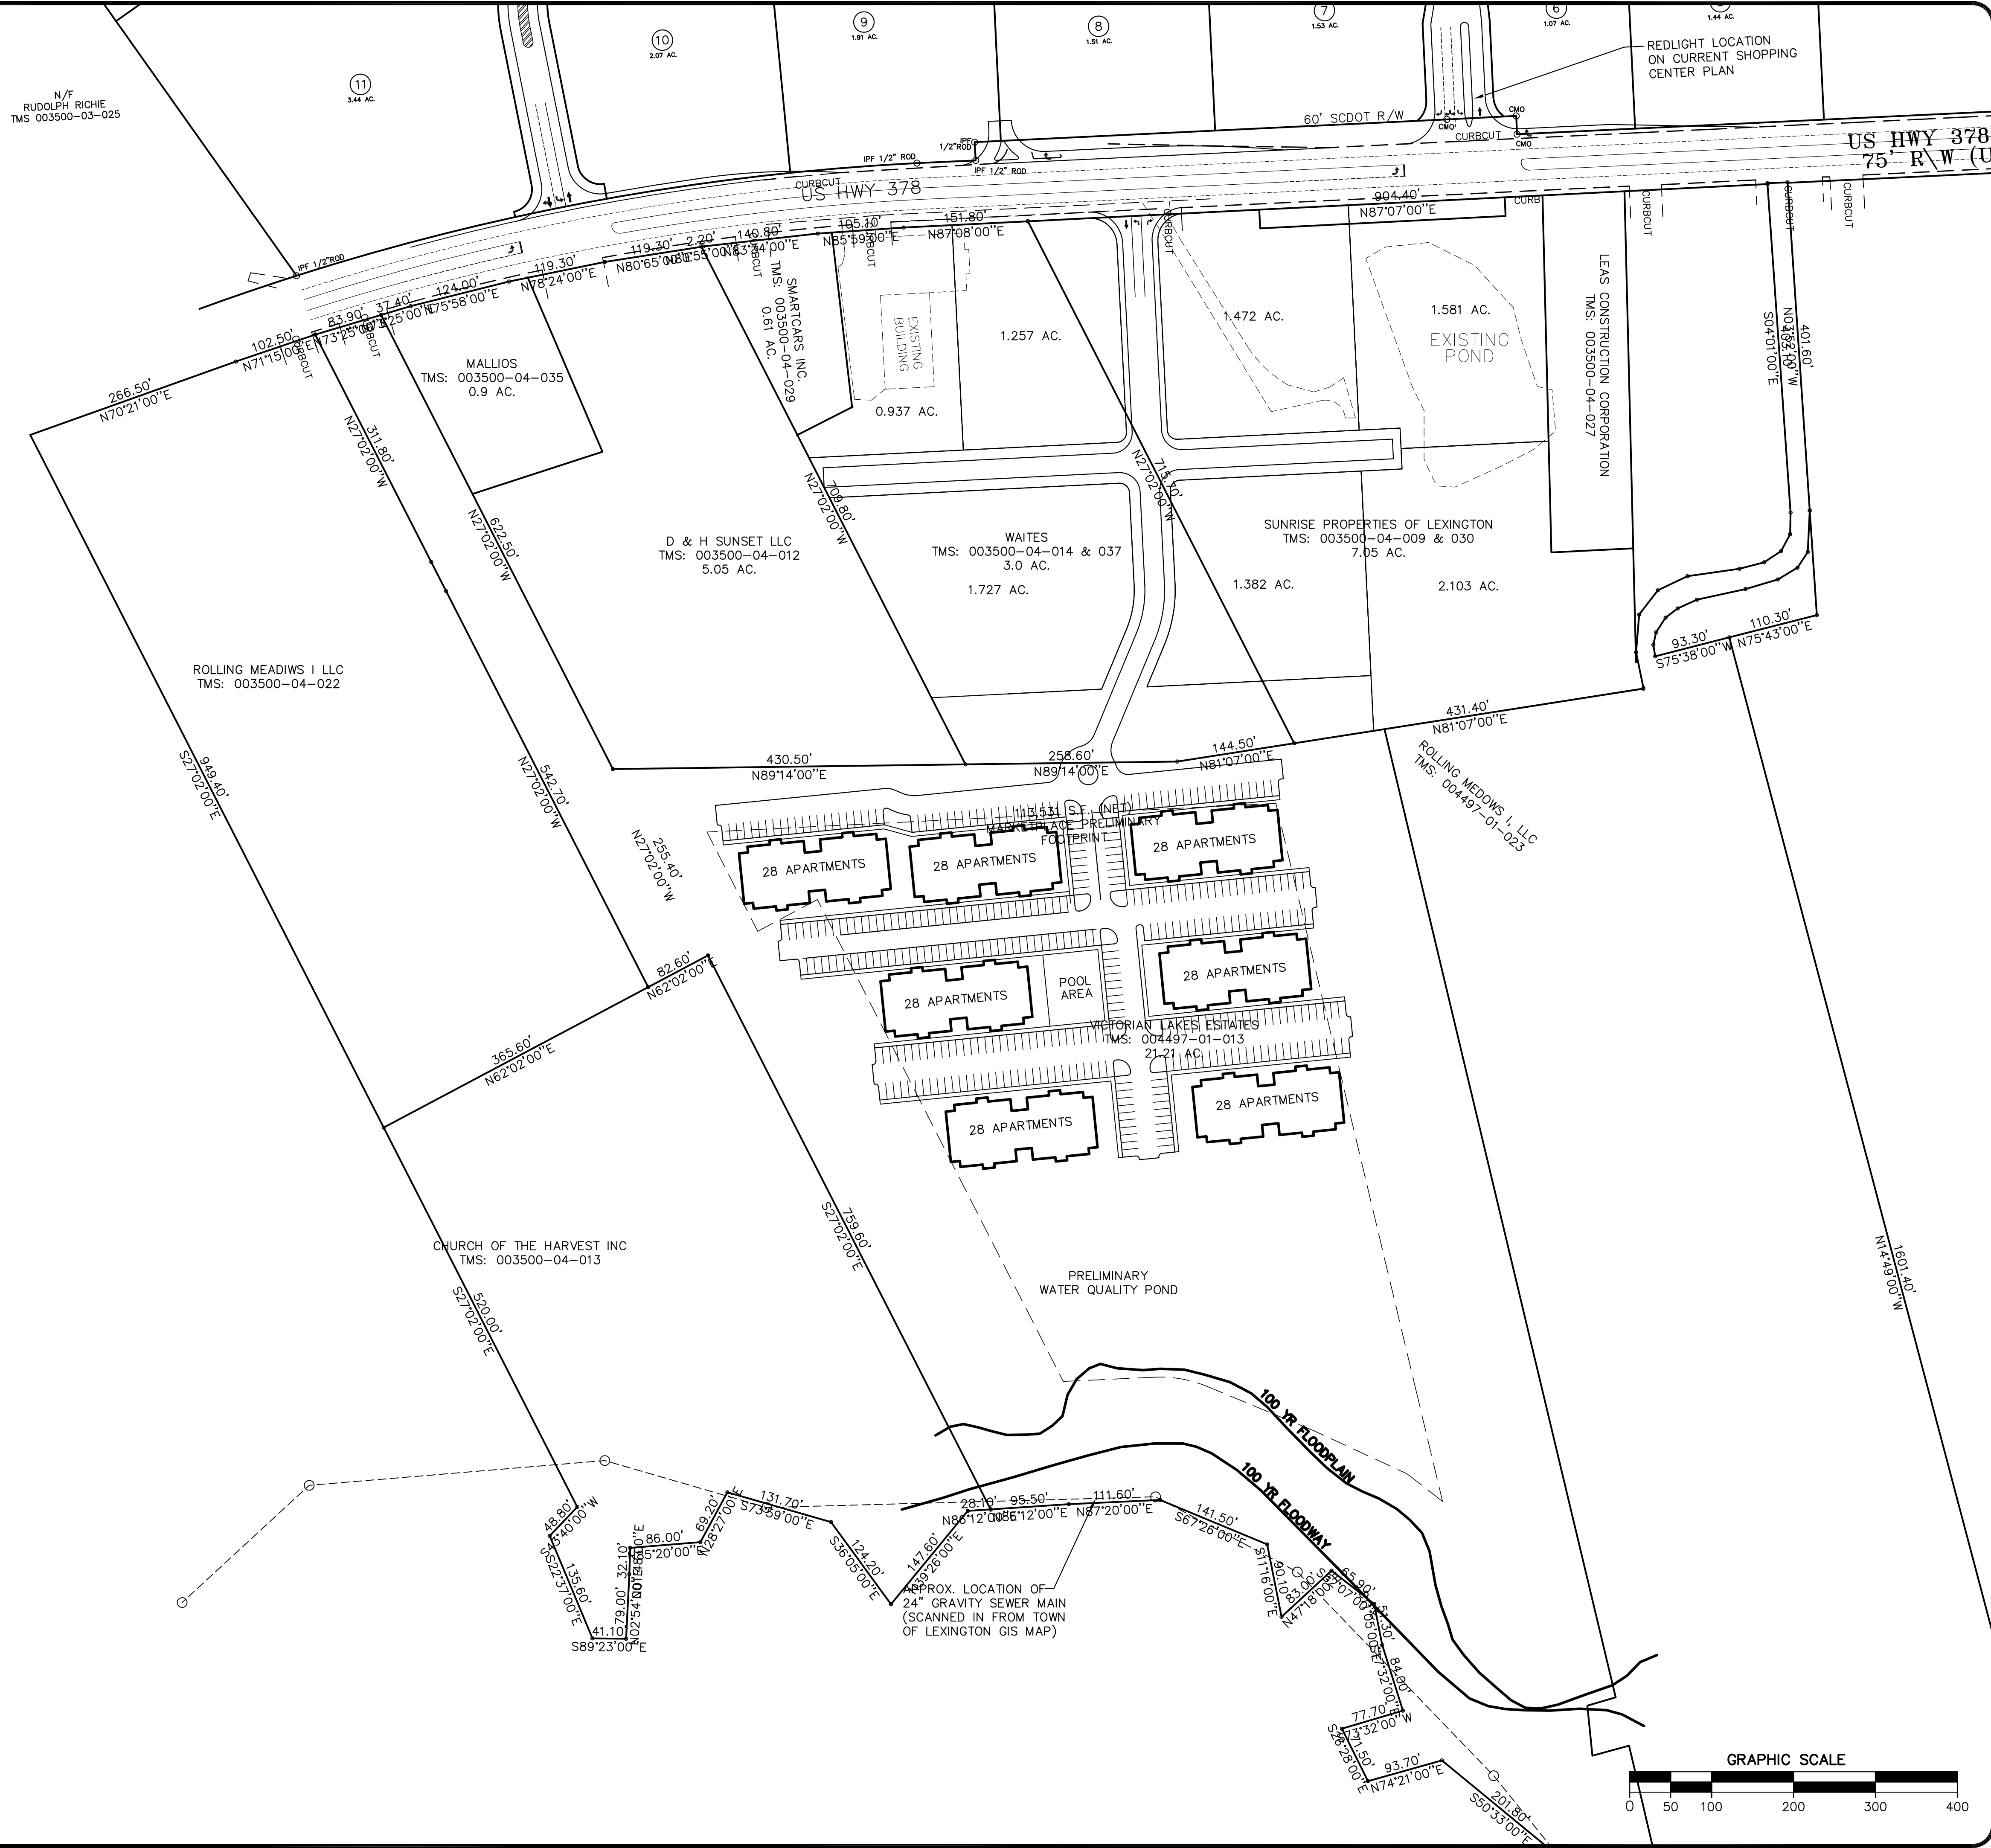
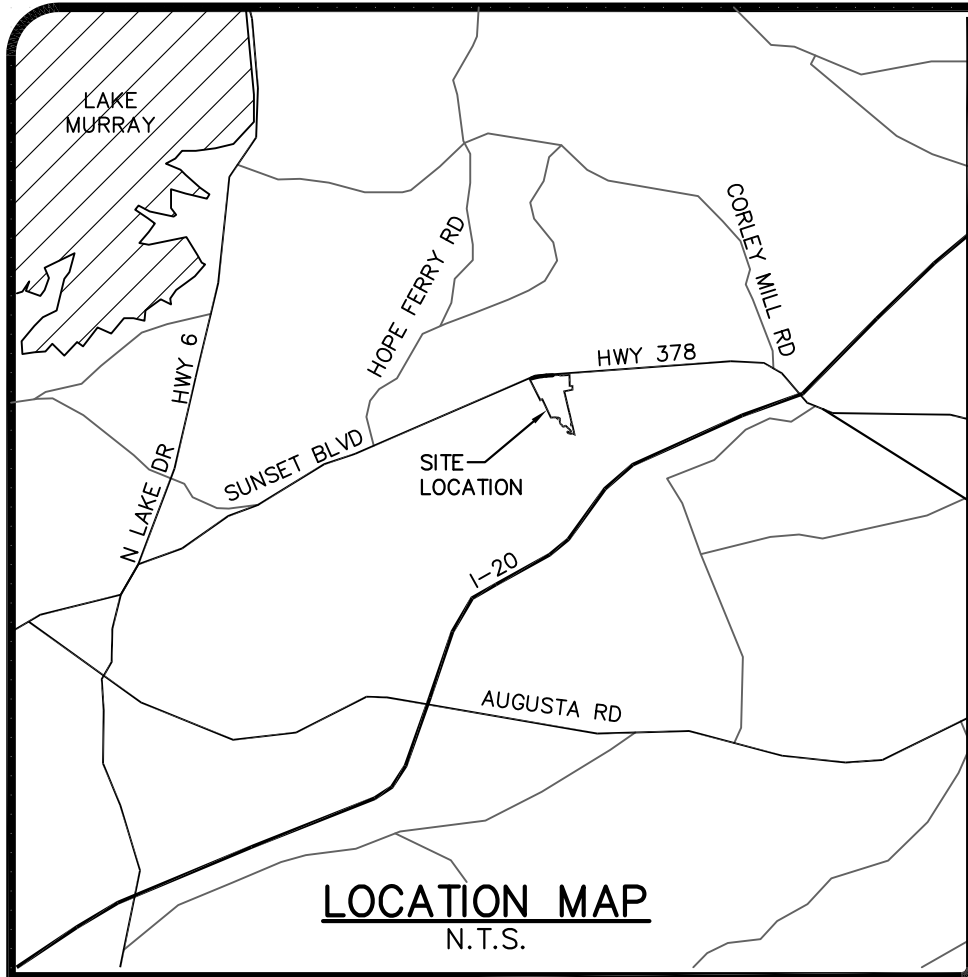


HB
Engineering
SITE DEVELOPMENT CONSULTANTS
720 OLD CHEROKEE ROAD
LEXINGTON, SOUTH CAROLINA 29072
803-957-7027 FAX 877-728-0808

SUNSET BLVD
COMMERCIAL DEVELOPMENT
LEXINGTON COUNTY
SOUTH CAROLINA

No.	Date	Revision

Sheet Title:
**PRELIMINARY
MASTER
PLAN**

Drawn by: MR.
Designed by: MR.
Checked by: MR.
Scale: 1"=100'
Project No. 12108
Date: 4/29/13

Sheet
1
or 1
Drawing No.