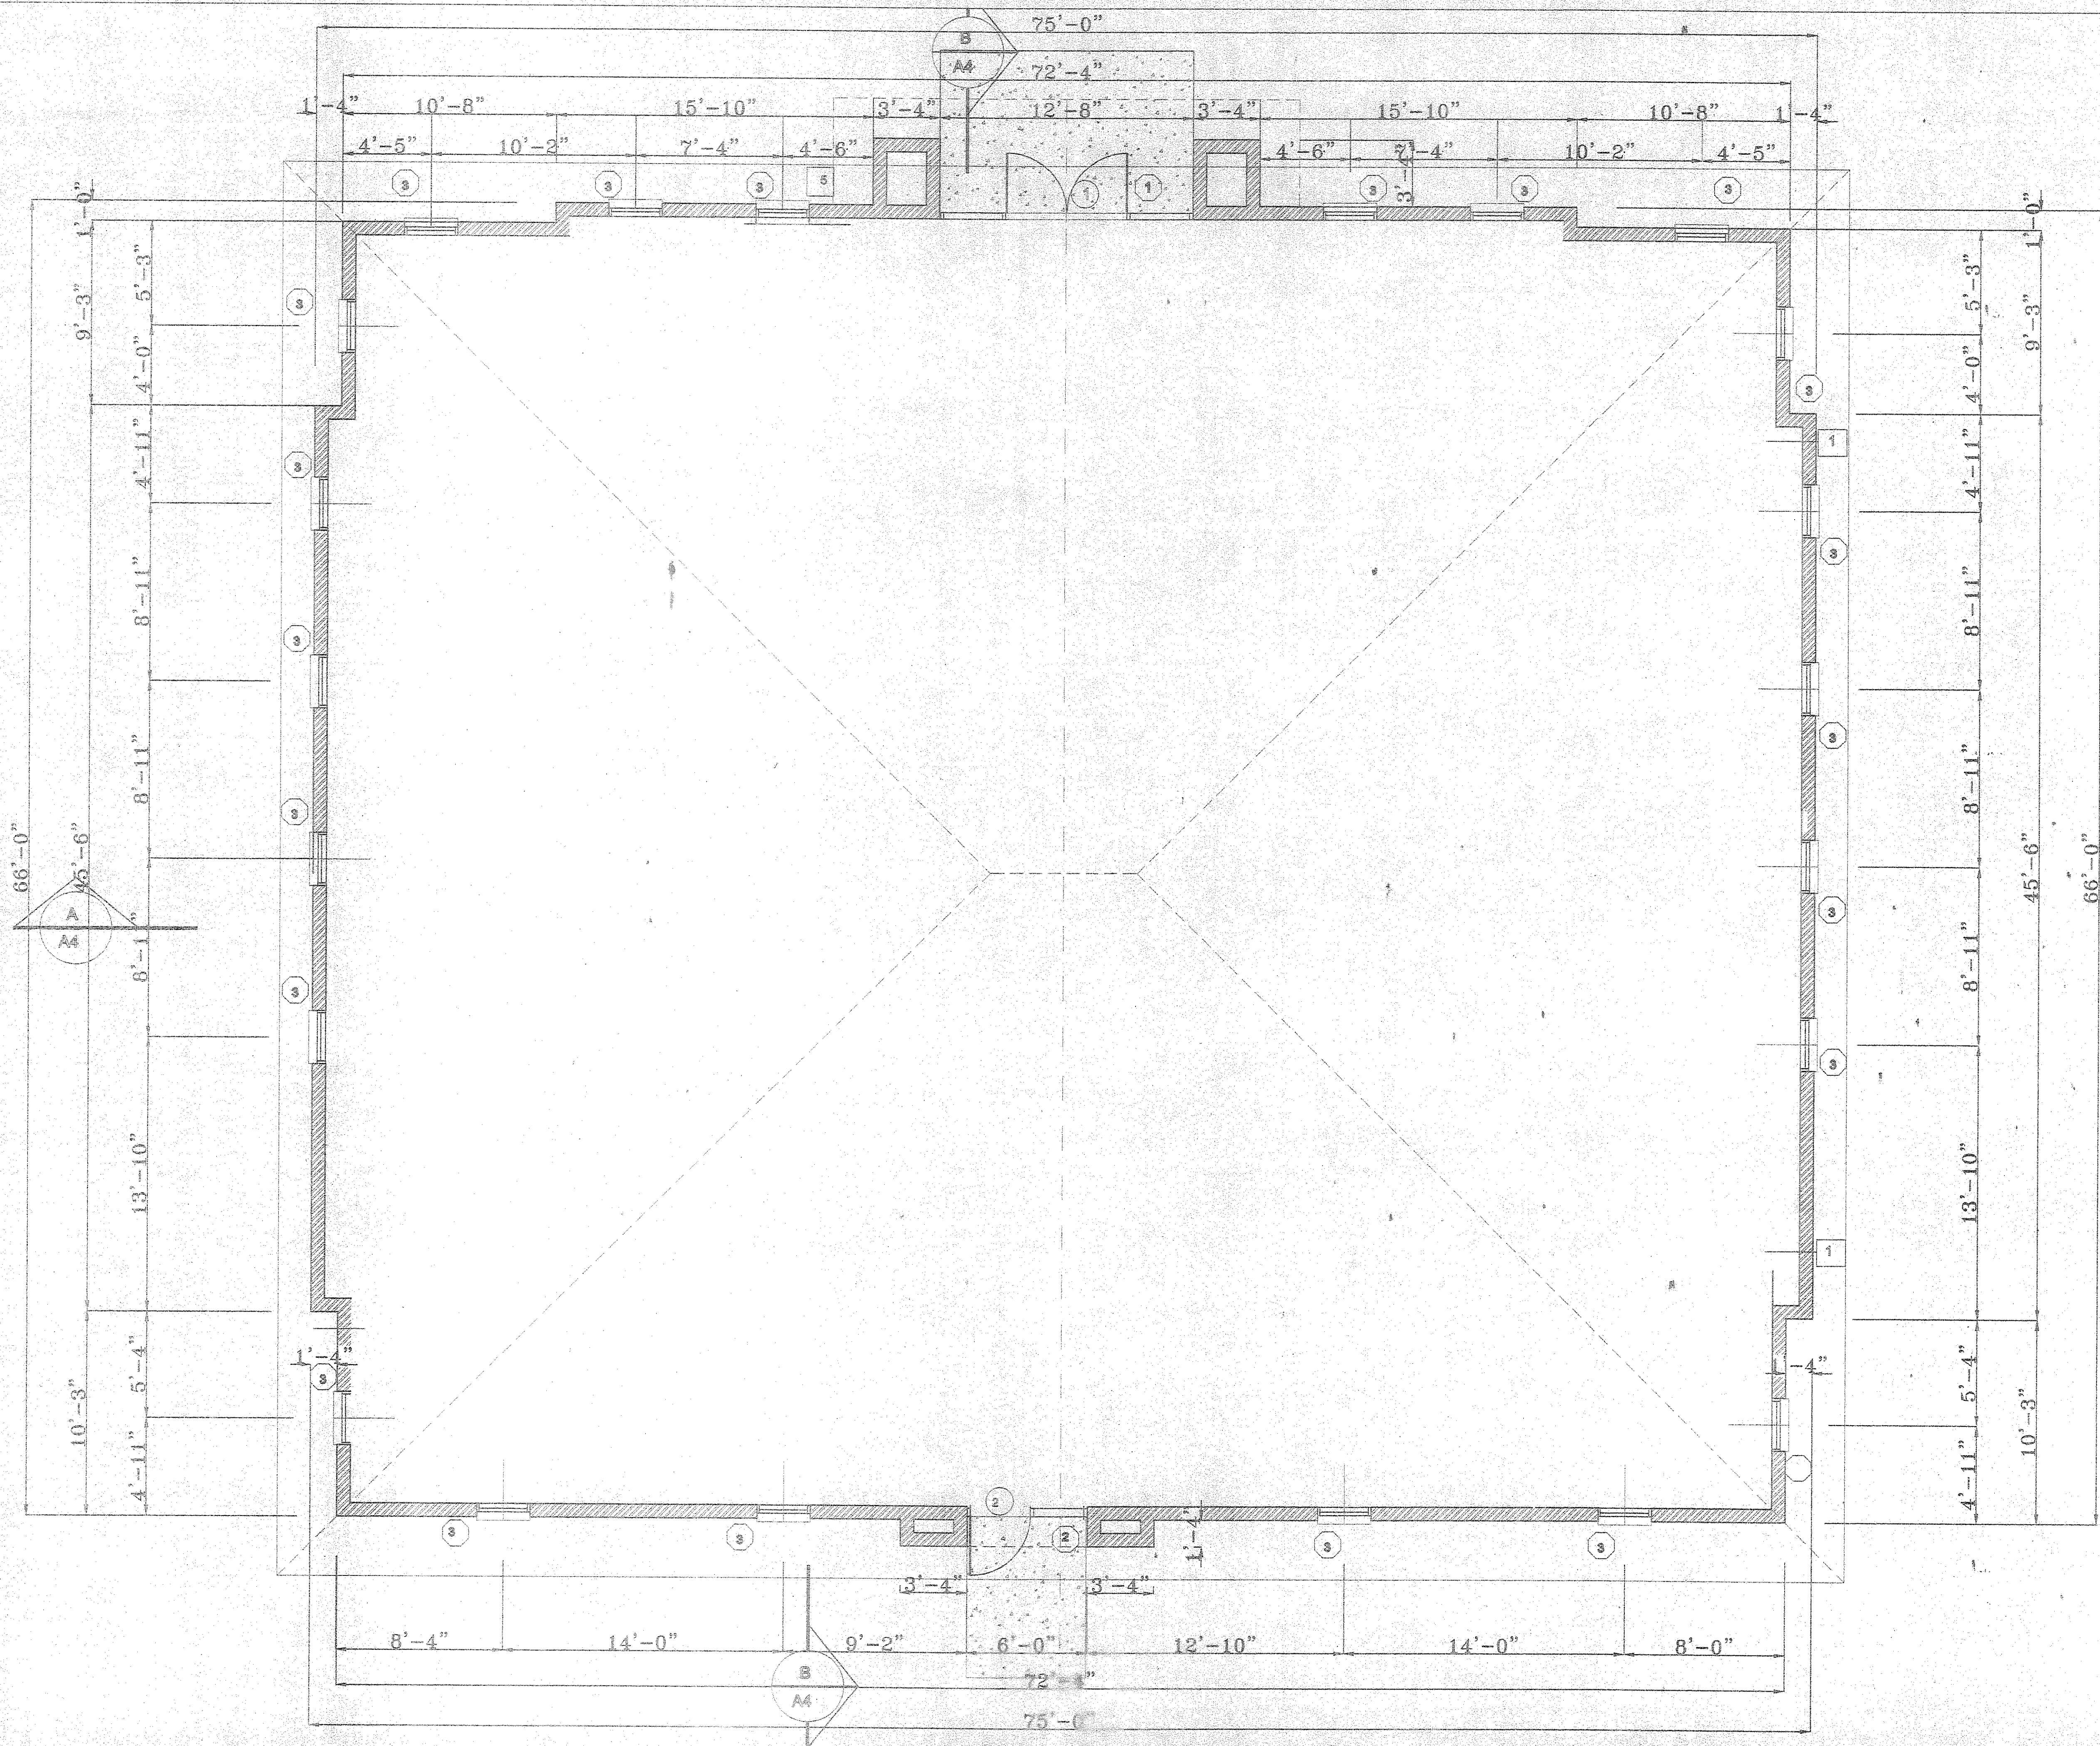


DAVP NACRODSKY ARCHITECTS
4115 BARCOCK ST MELBOURNE FL
321.727.0000 FAX 727.0810
ARB010730

THESE PLANS ARE AN
INSTRUMENT OF SERVICE
AND ARE THE PROPERTY
OF THE ARCHITECT. NO PART
THEREOF SHALL BE REPRODUCED
WITHOUT THE ARCHITECT'S
WRITTEN PERMISSION.

DNA

OMNI HEALTH @ BAYSIDE
LAKES, PALM BAY FL
SHELL BLDG

DATE: 11.5.05 DRAWN BY: DN
SCALE: 1/4"=1'-0" CHECKED BY: DN
PROJECT NO.: SHEET OF
ARCHITECT'S SEAL: DRAWING NO.

A.1

REV	DATE	DESCRIPTION	BY

NOV 8 2005