


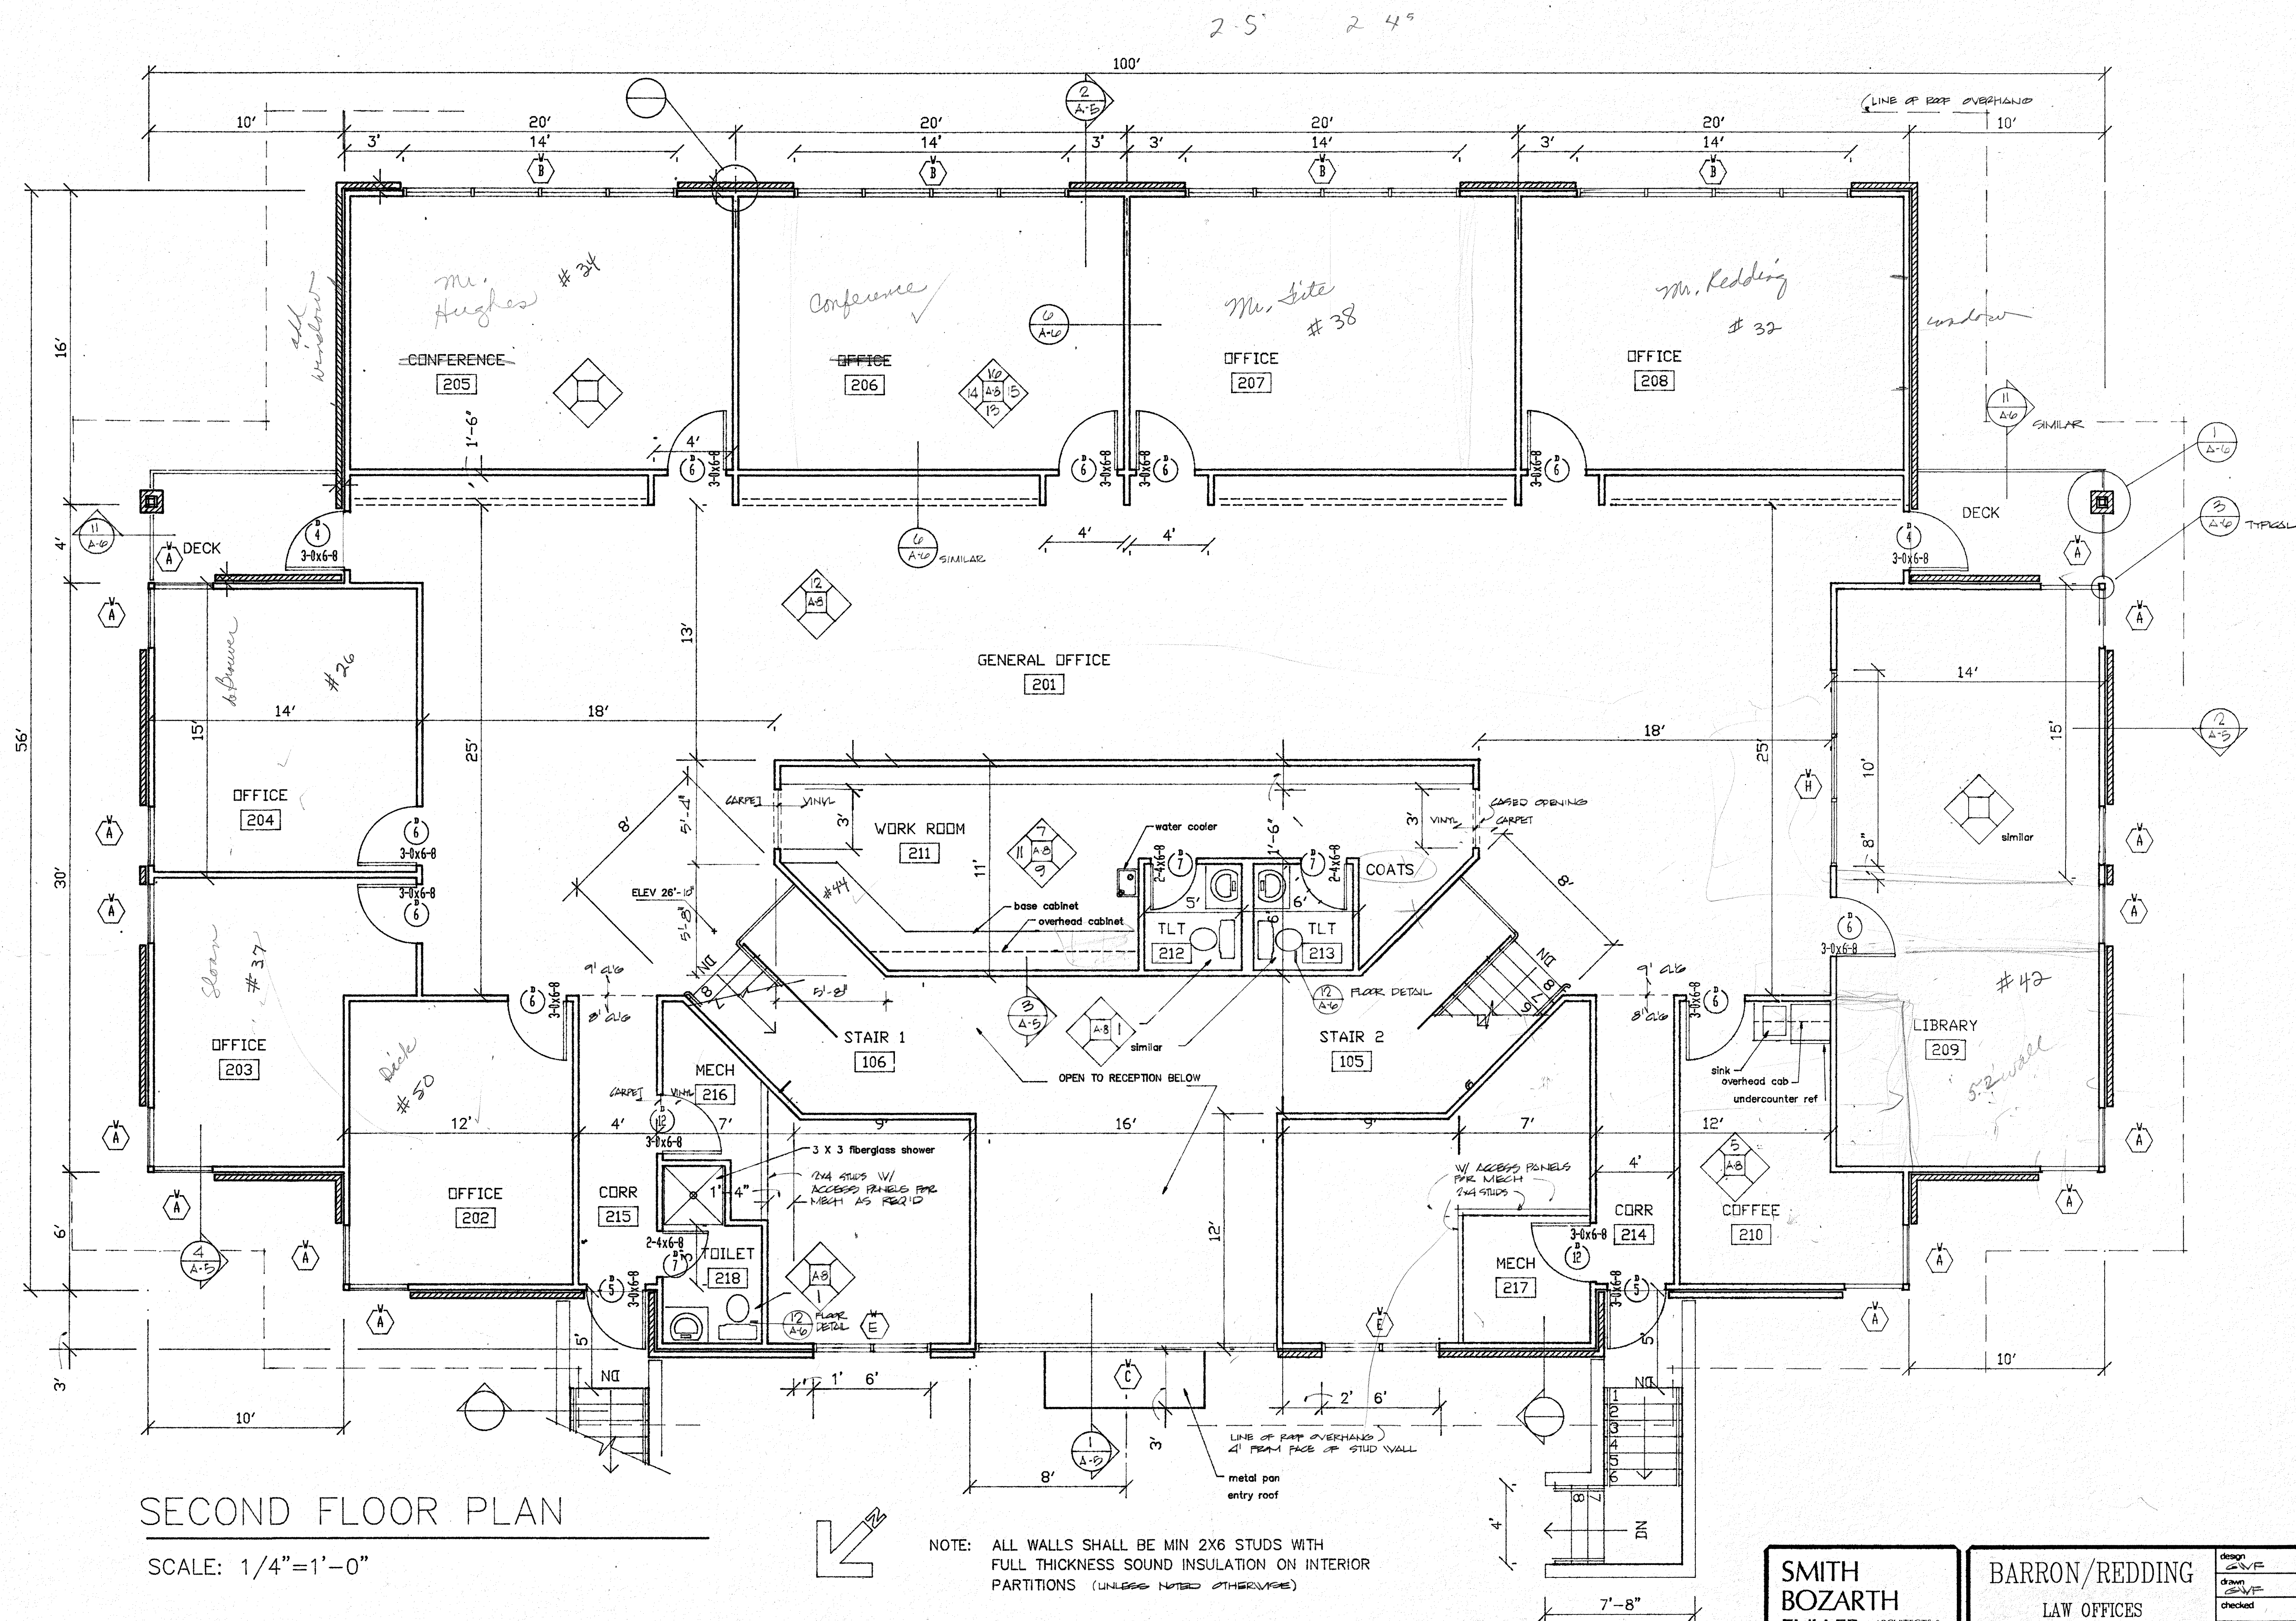

**SMITH
BOZARTH
FULLER**
ARCHITECTS &
PLANNERS, P.A.

442 A GRACE AVE PANAMA CITY, FL
904-785-2352 32401

BARRON/REDDING

LAW OFFICES

FOR
REDDING, HUGHES, FITZ, BASSETT, PENSOM
MCKENZIE AVENUE
PANAMA CITY, FLORIDA

design
drawn
checked
date
12 NOV 89
rev

job no 8540

A-3

sheet 23 of 19