



# EXHIBIT "B"

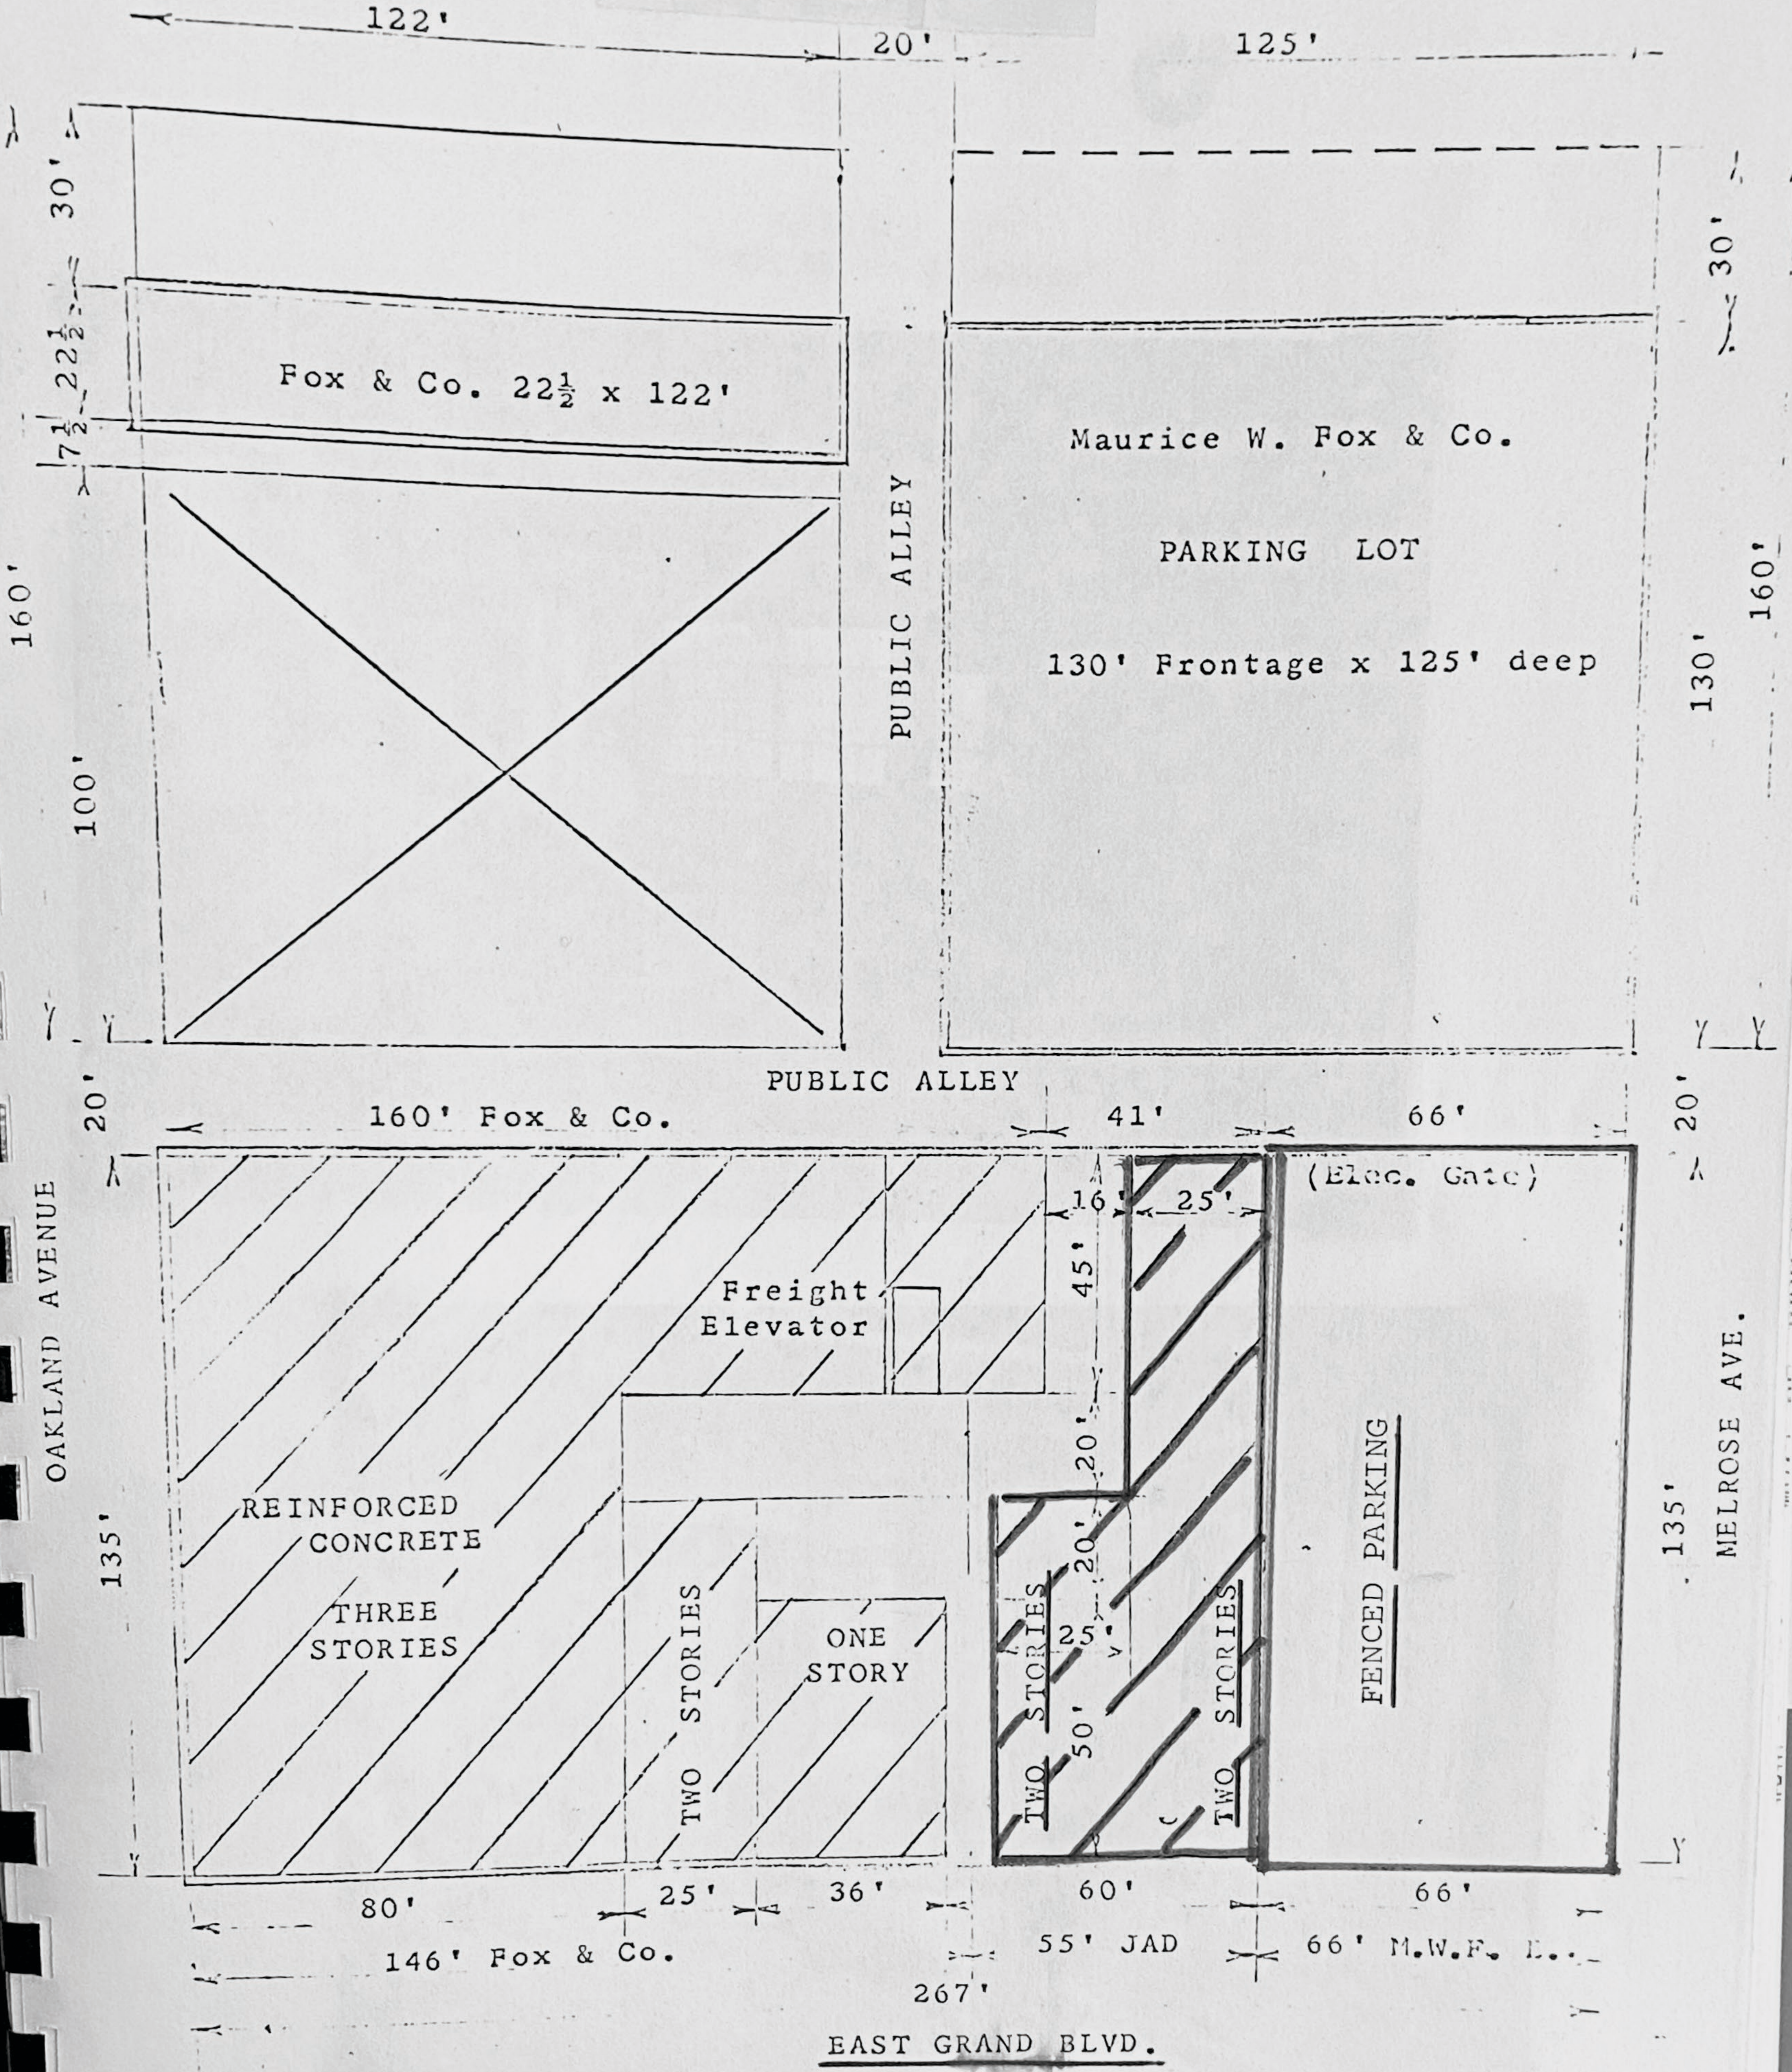

## SITE PLAN

36-D

HOWRANI  
STUDIO

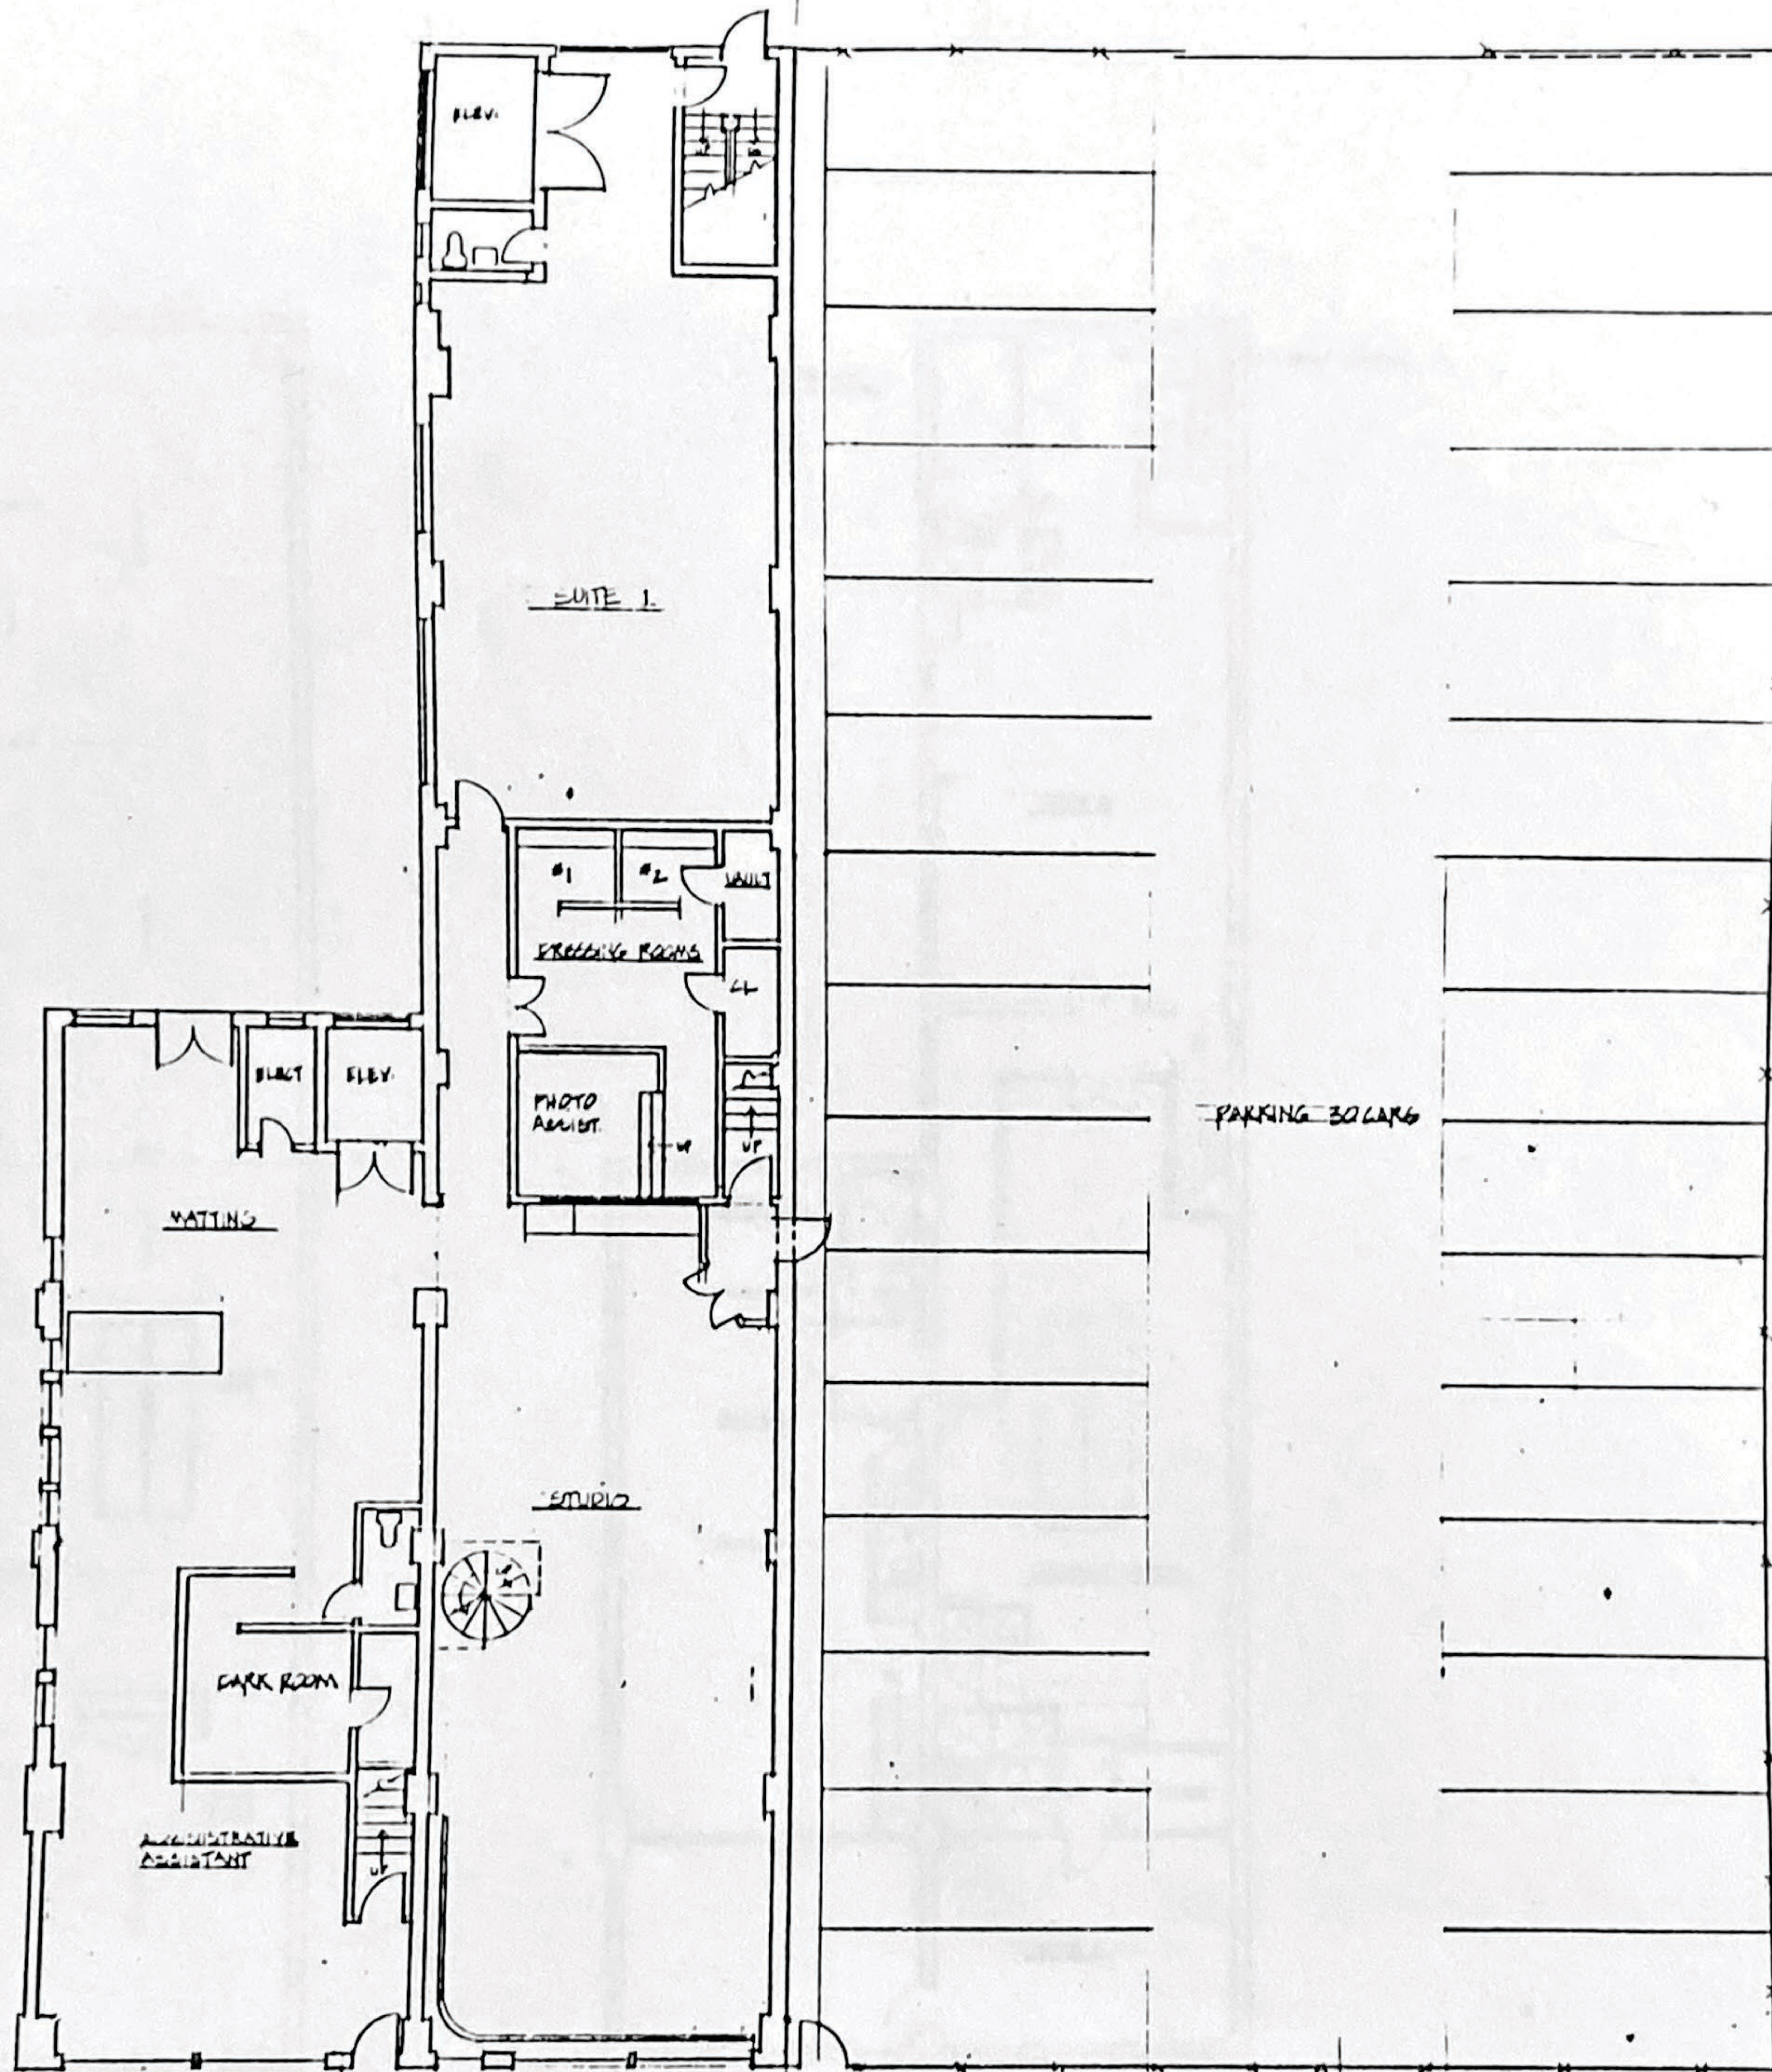


URBAN REALITIES  
4304 AVERY  
DETROIT MICHIGAN  
48208  
313-832-2631

EXISTING CONDITIONS  
NOV 10 1984


GROUND FLOOR PLAN  
1/8" = 1'-0"



ARCHITECT'S DRAWINGS

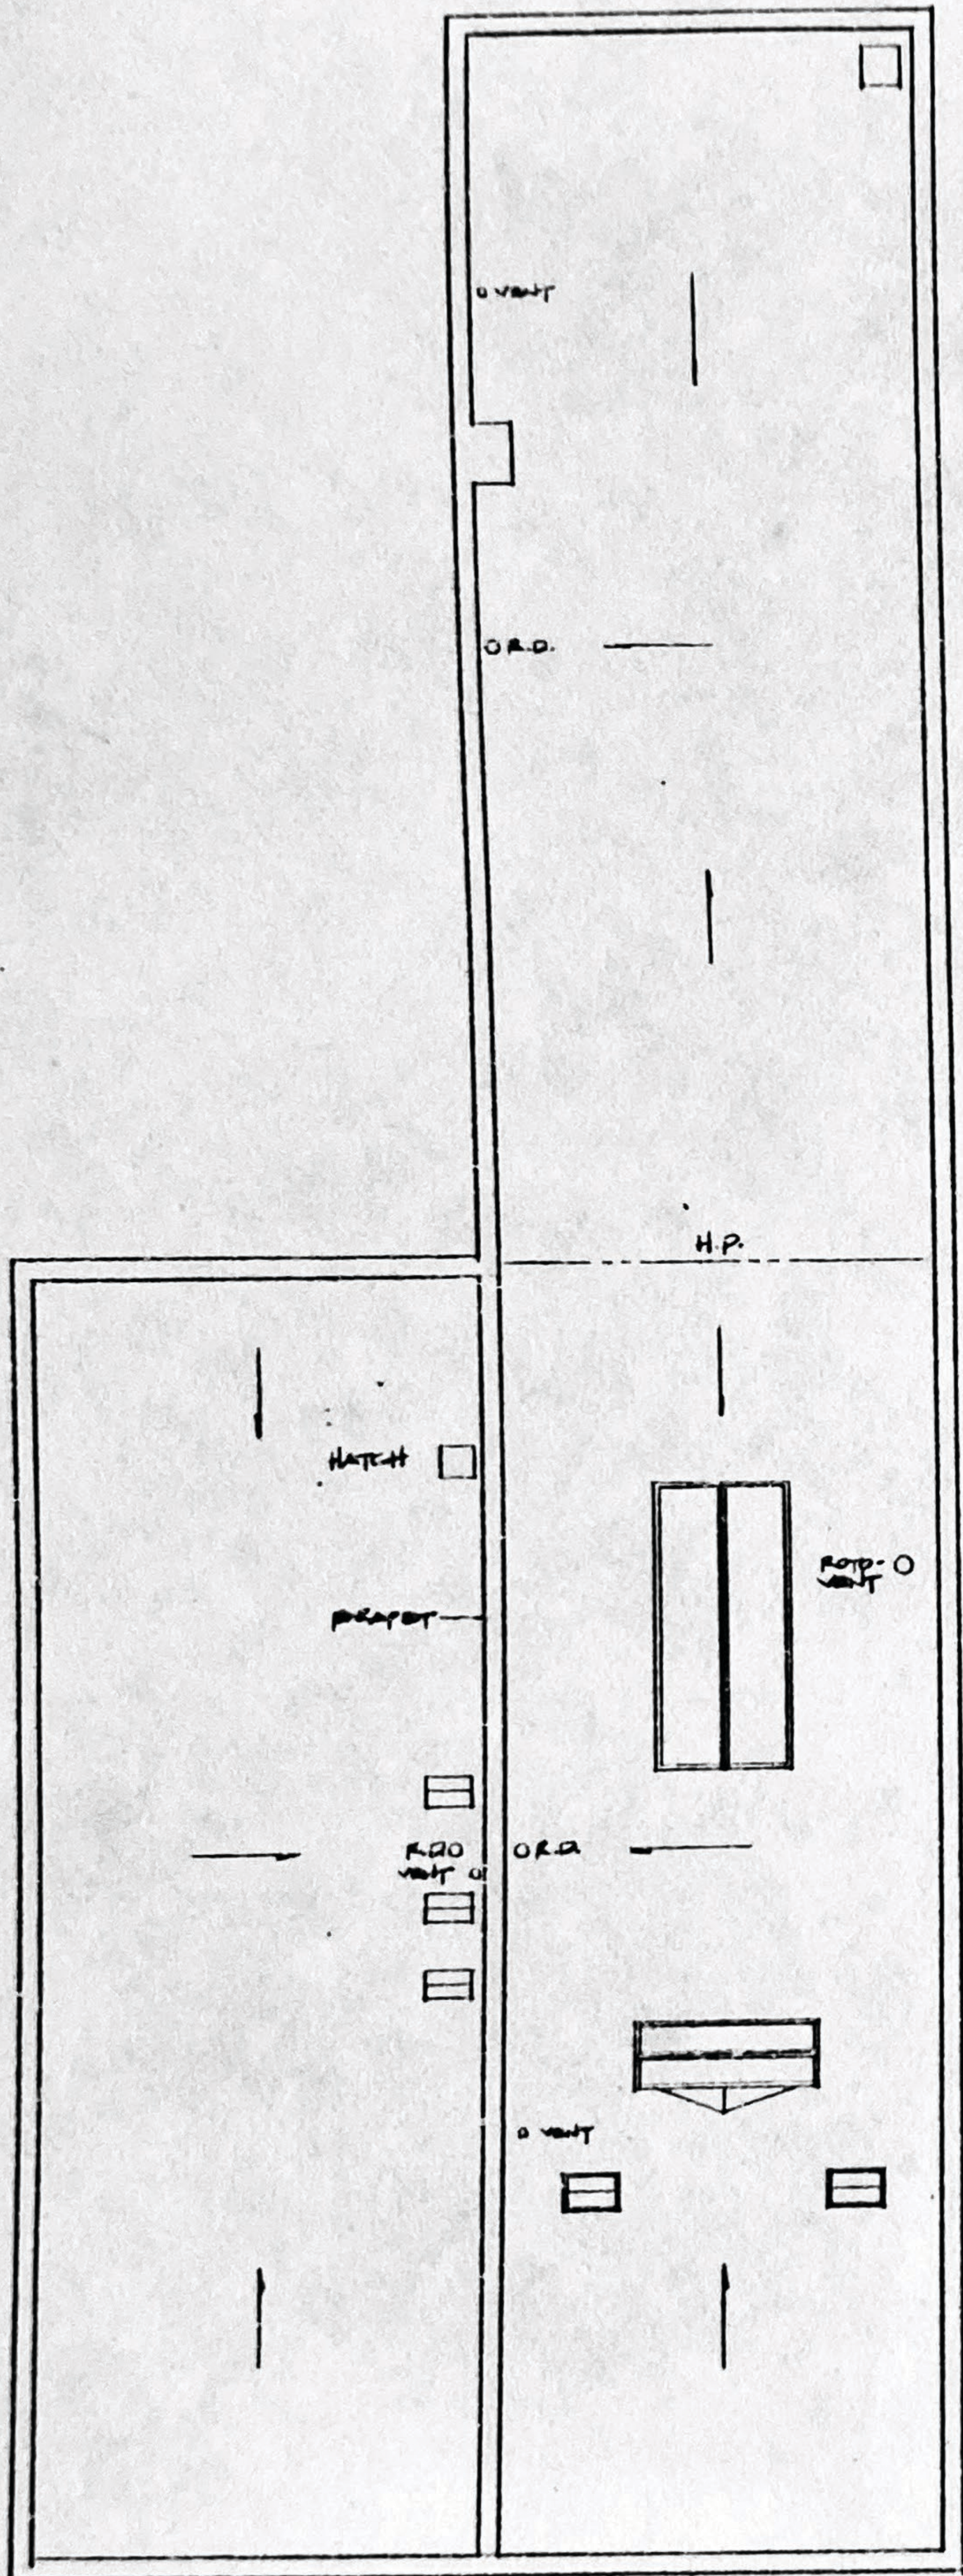


ROOF PLAN  
4.1.01

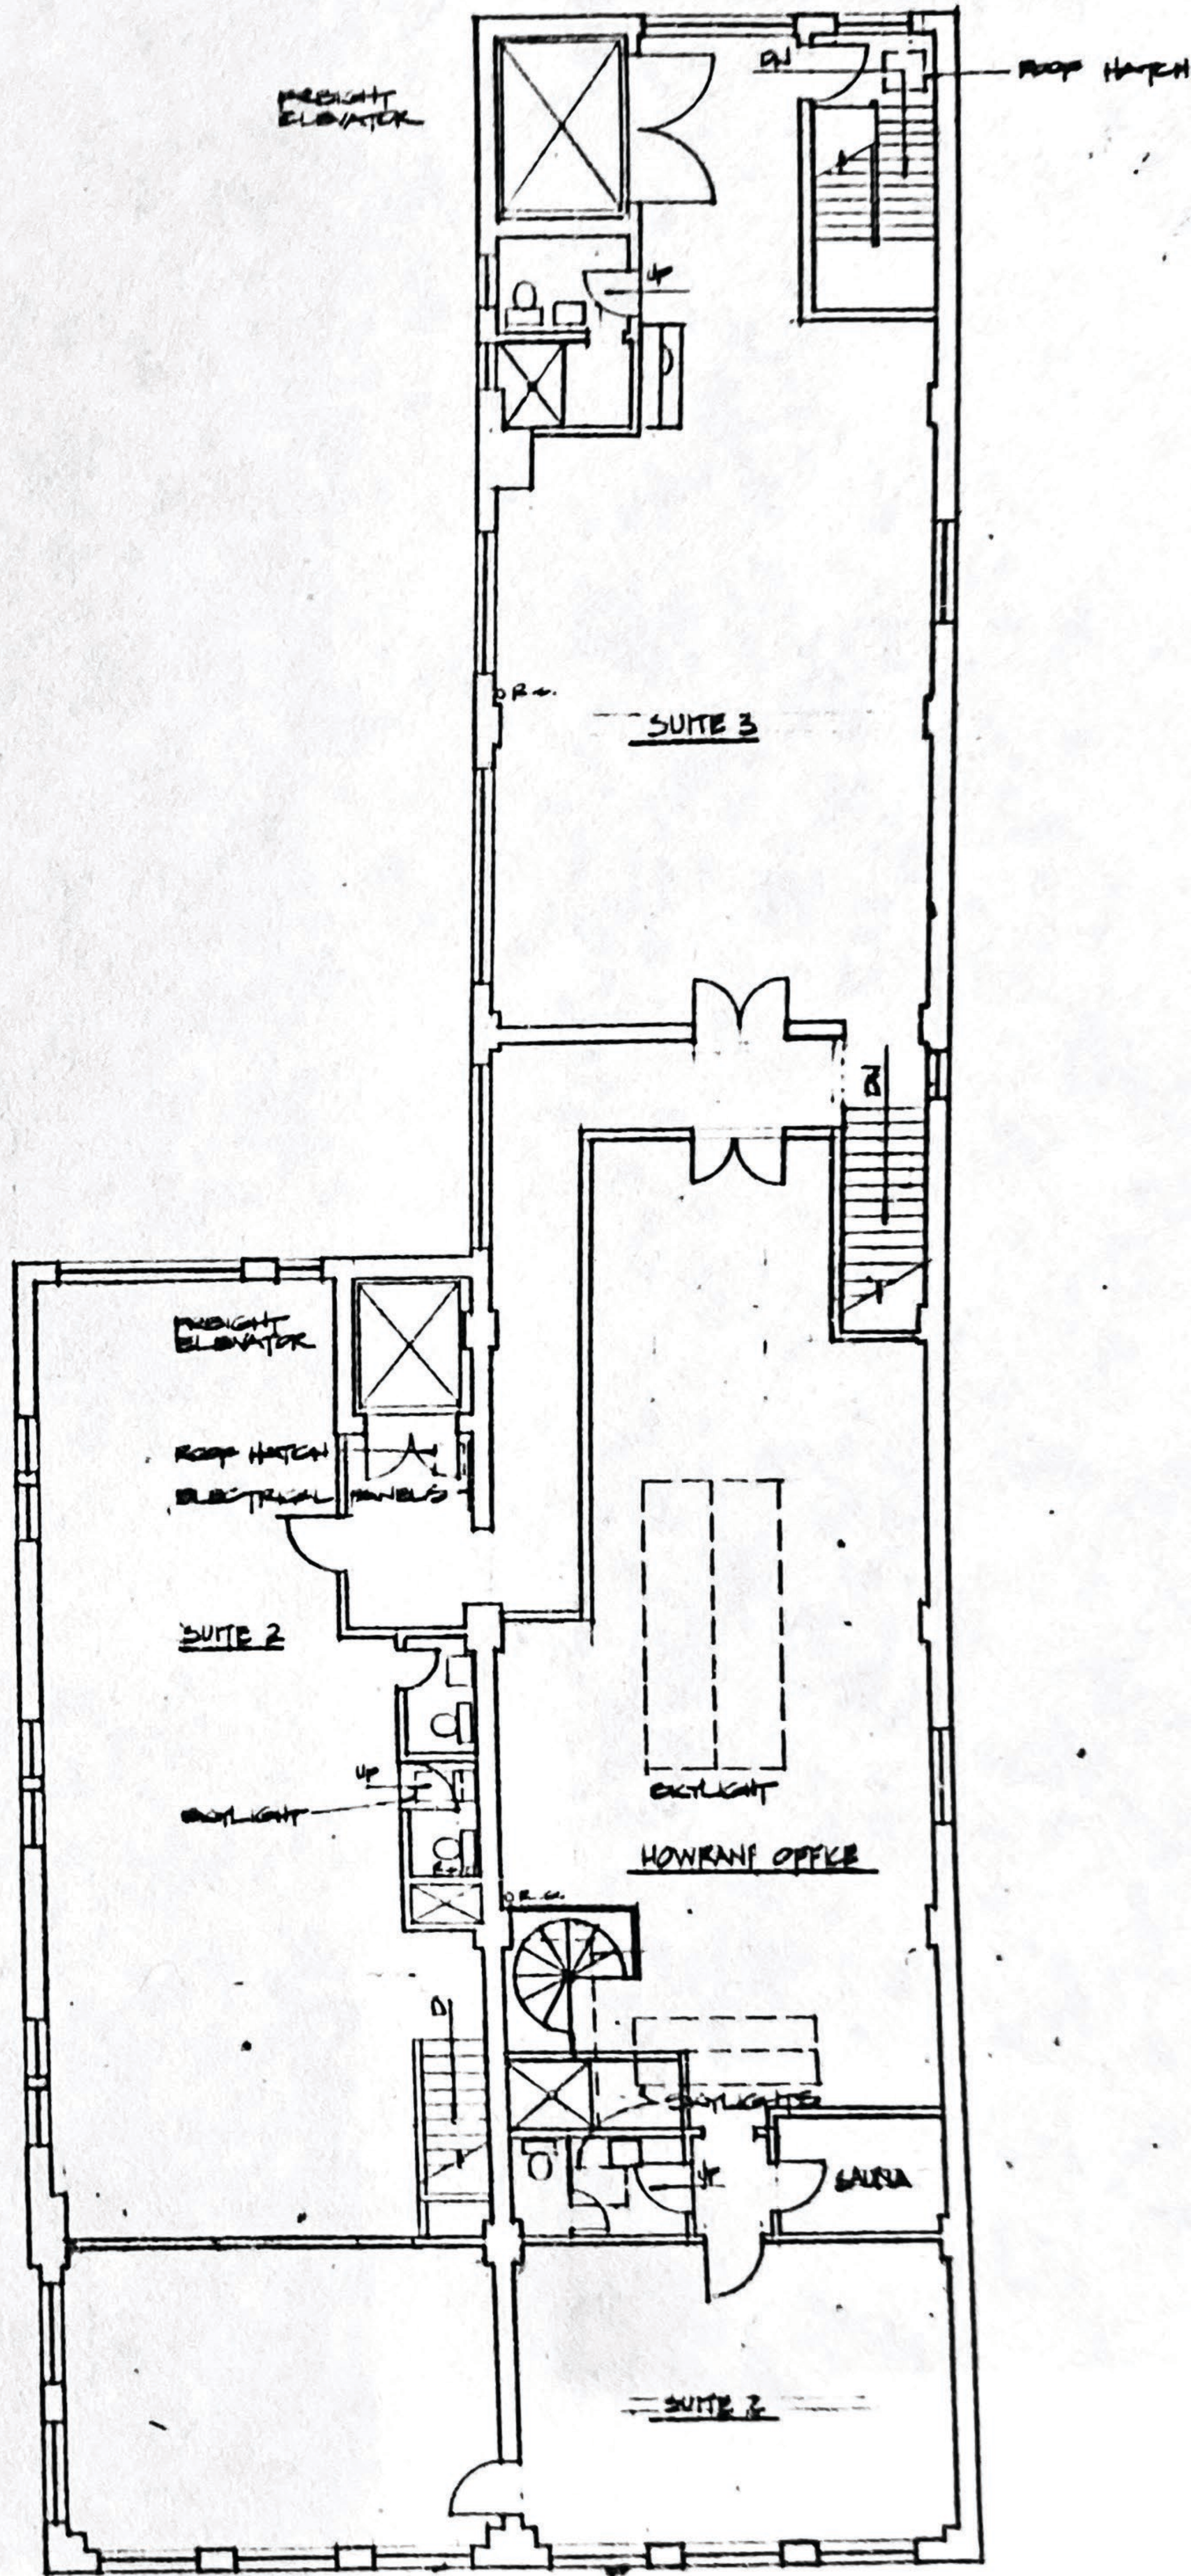


SECOND FLOOR PLAN  
4.1.01

Grand Blvd.

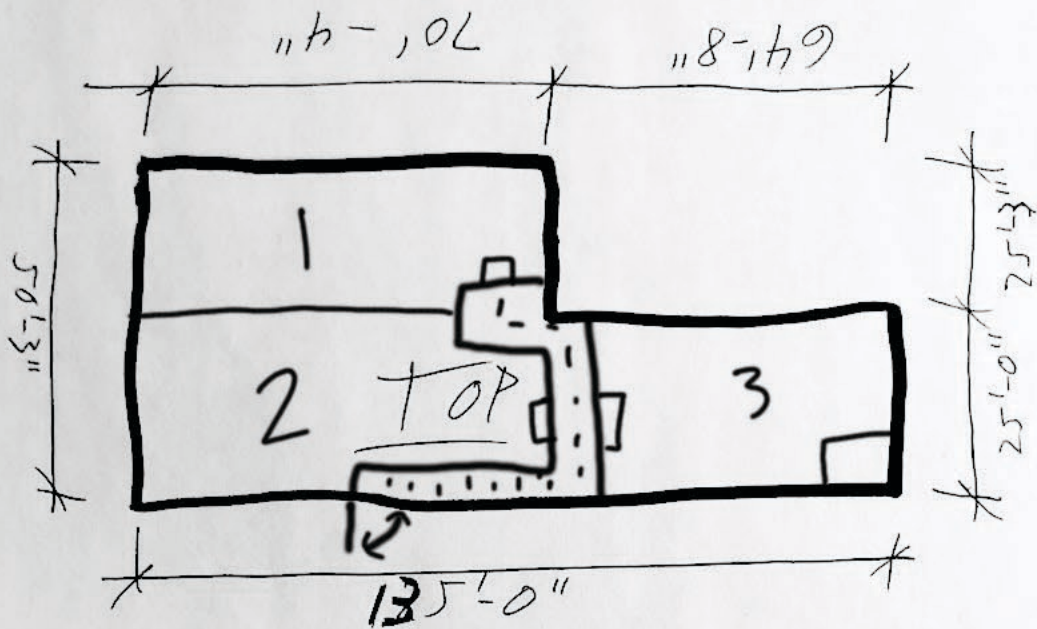


Alley


Grand Blvd.

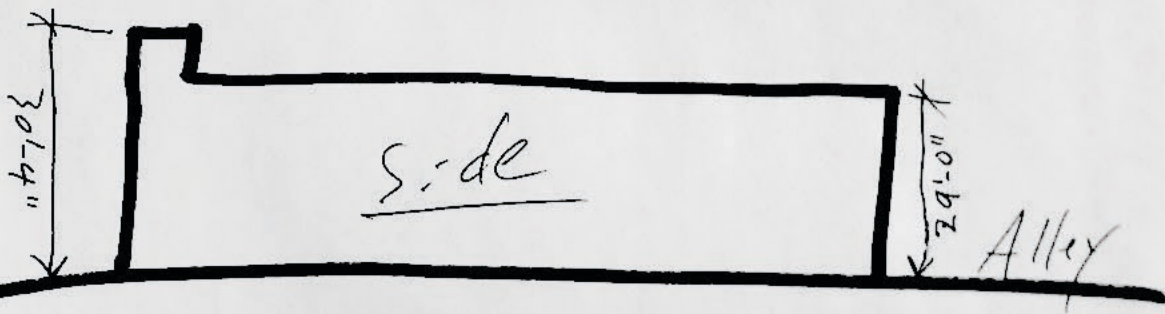

**HOWRANI  
STUDIO**

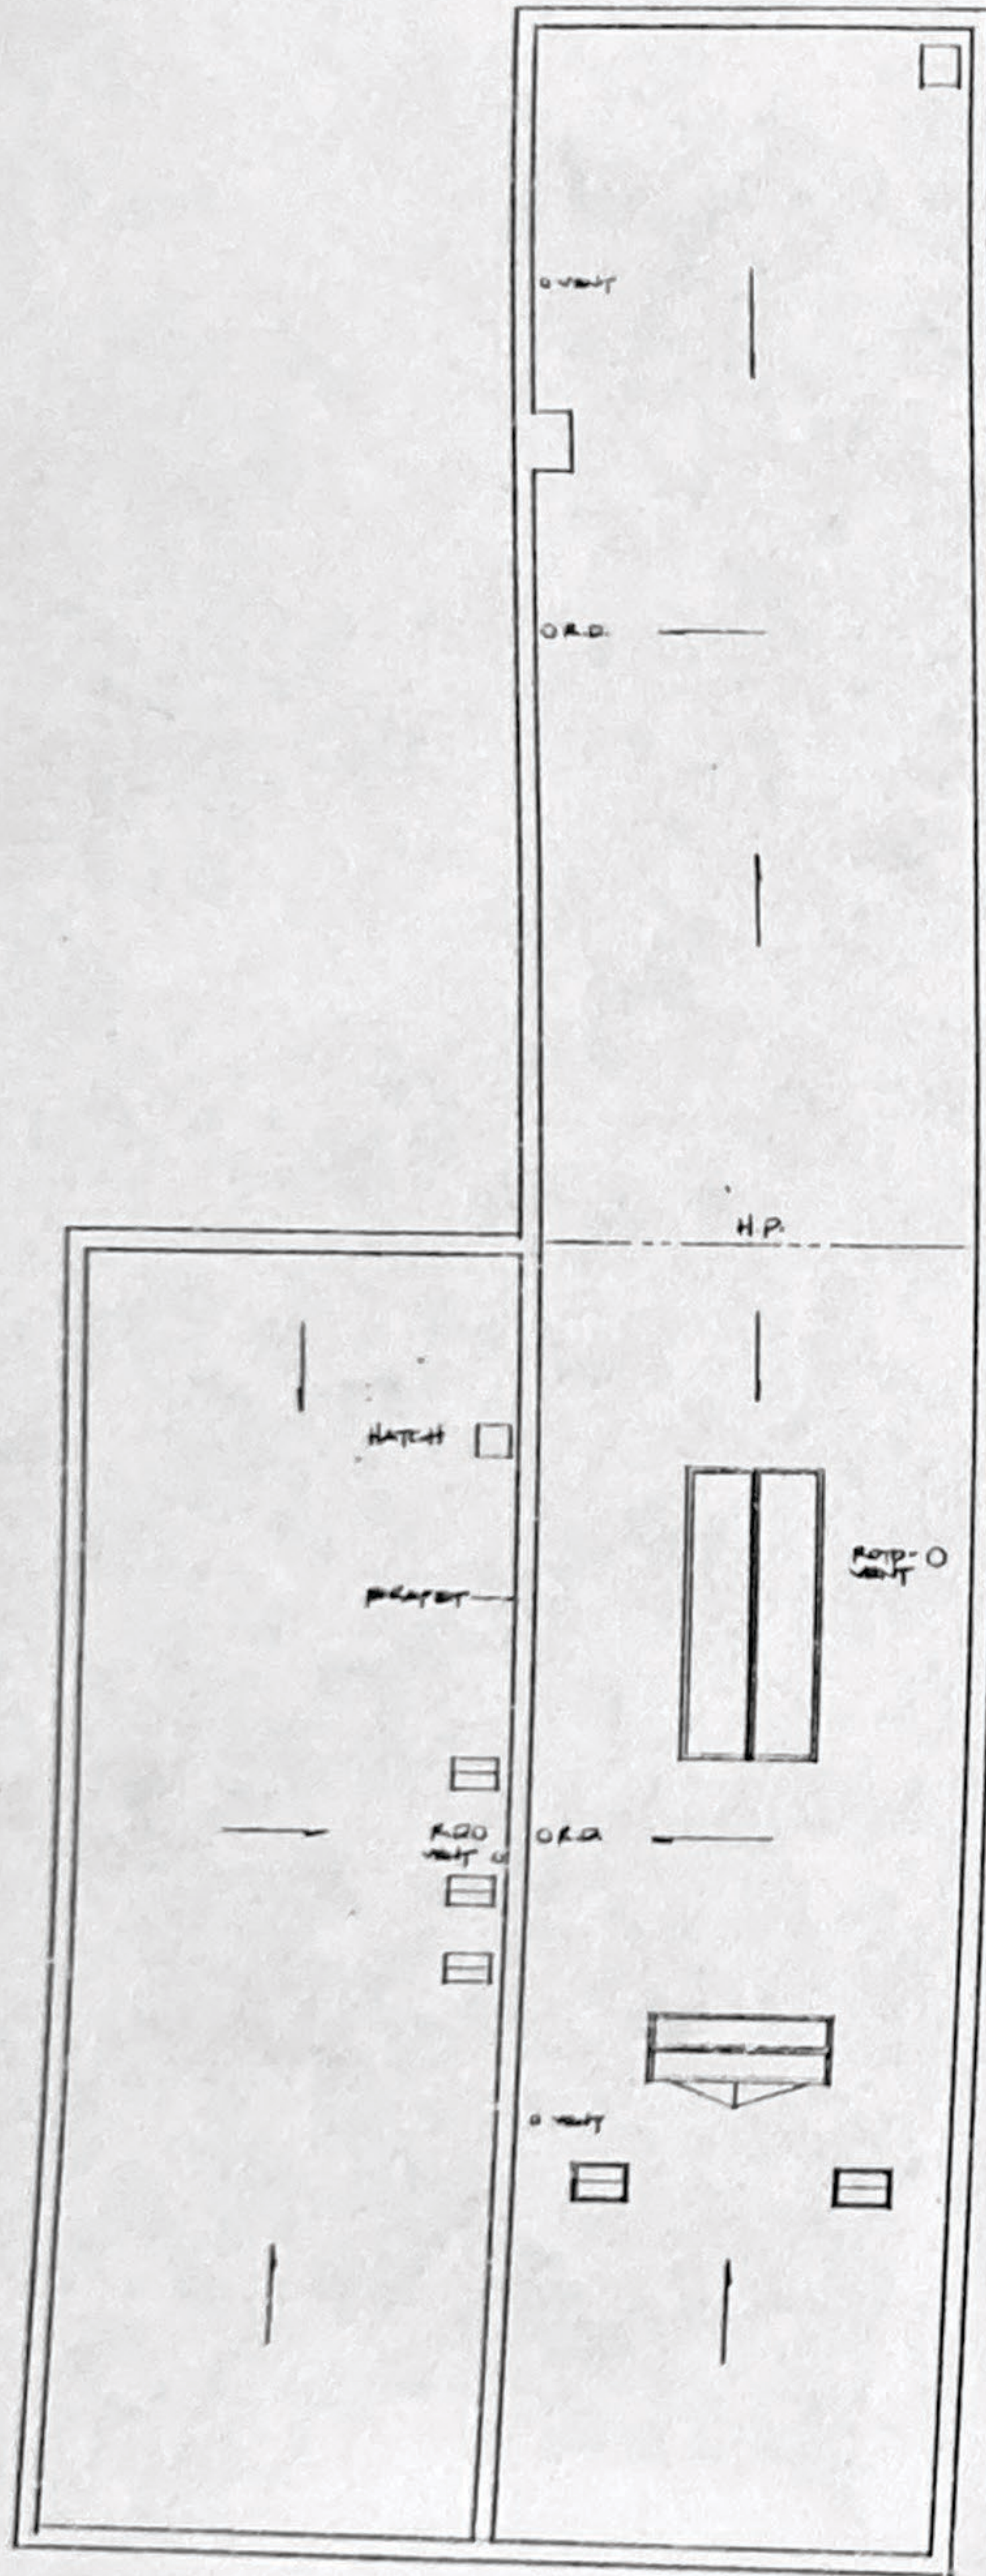

ROOF PLAN  
4/21-01

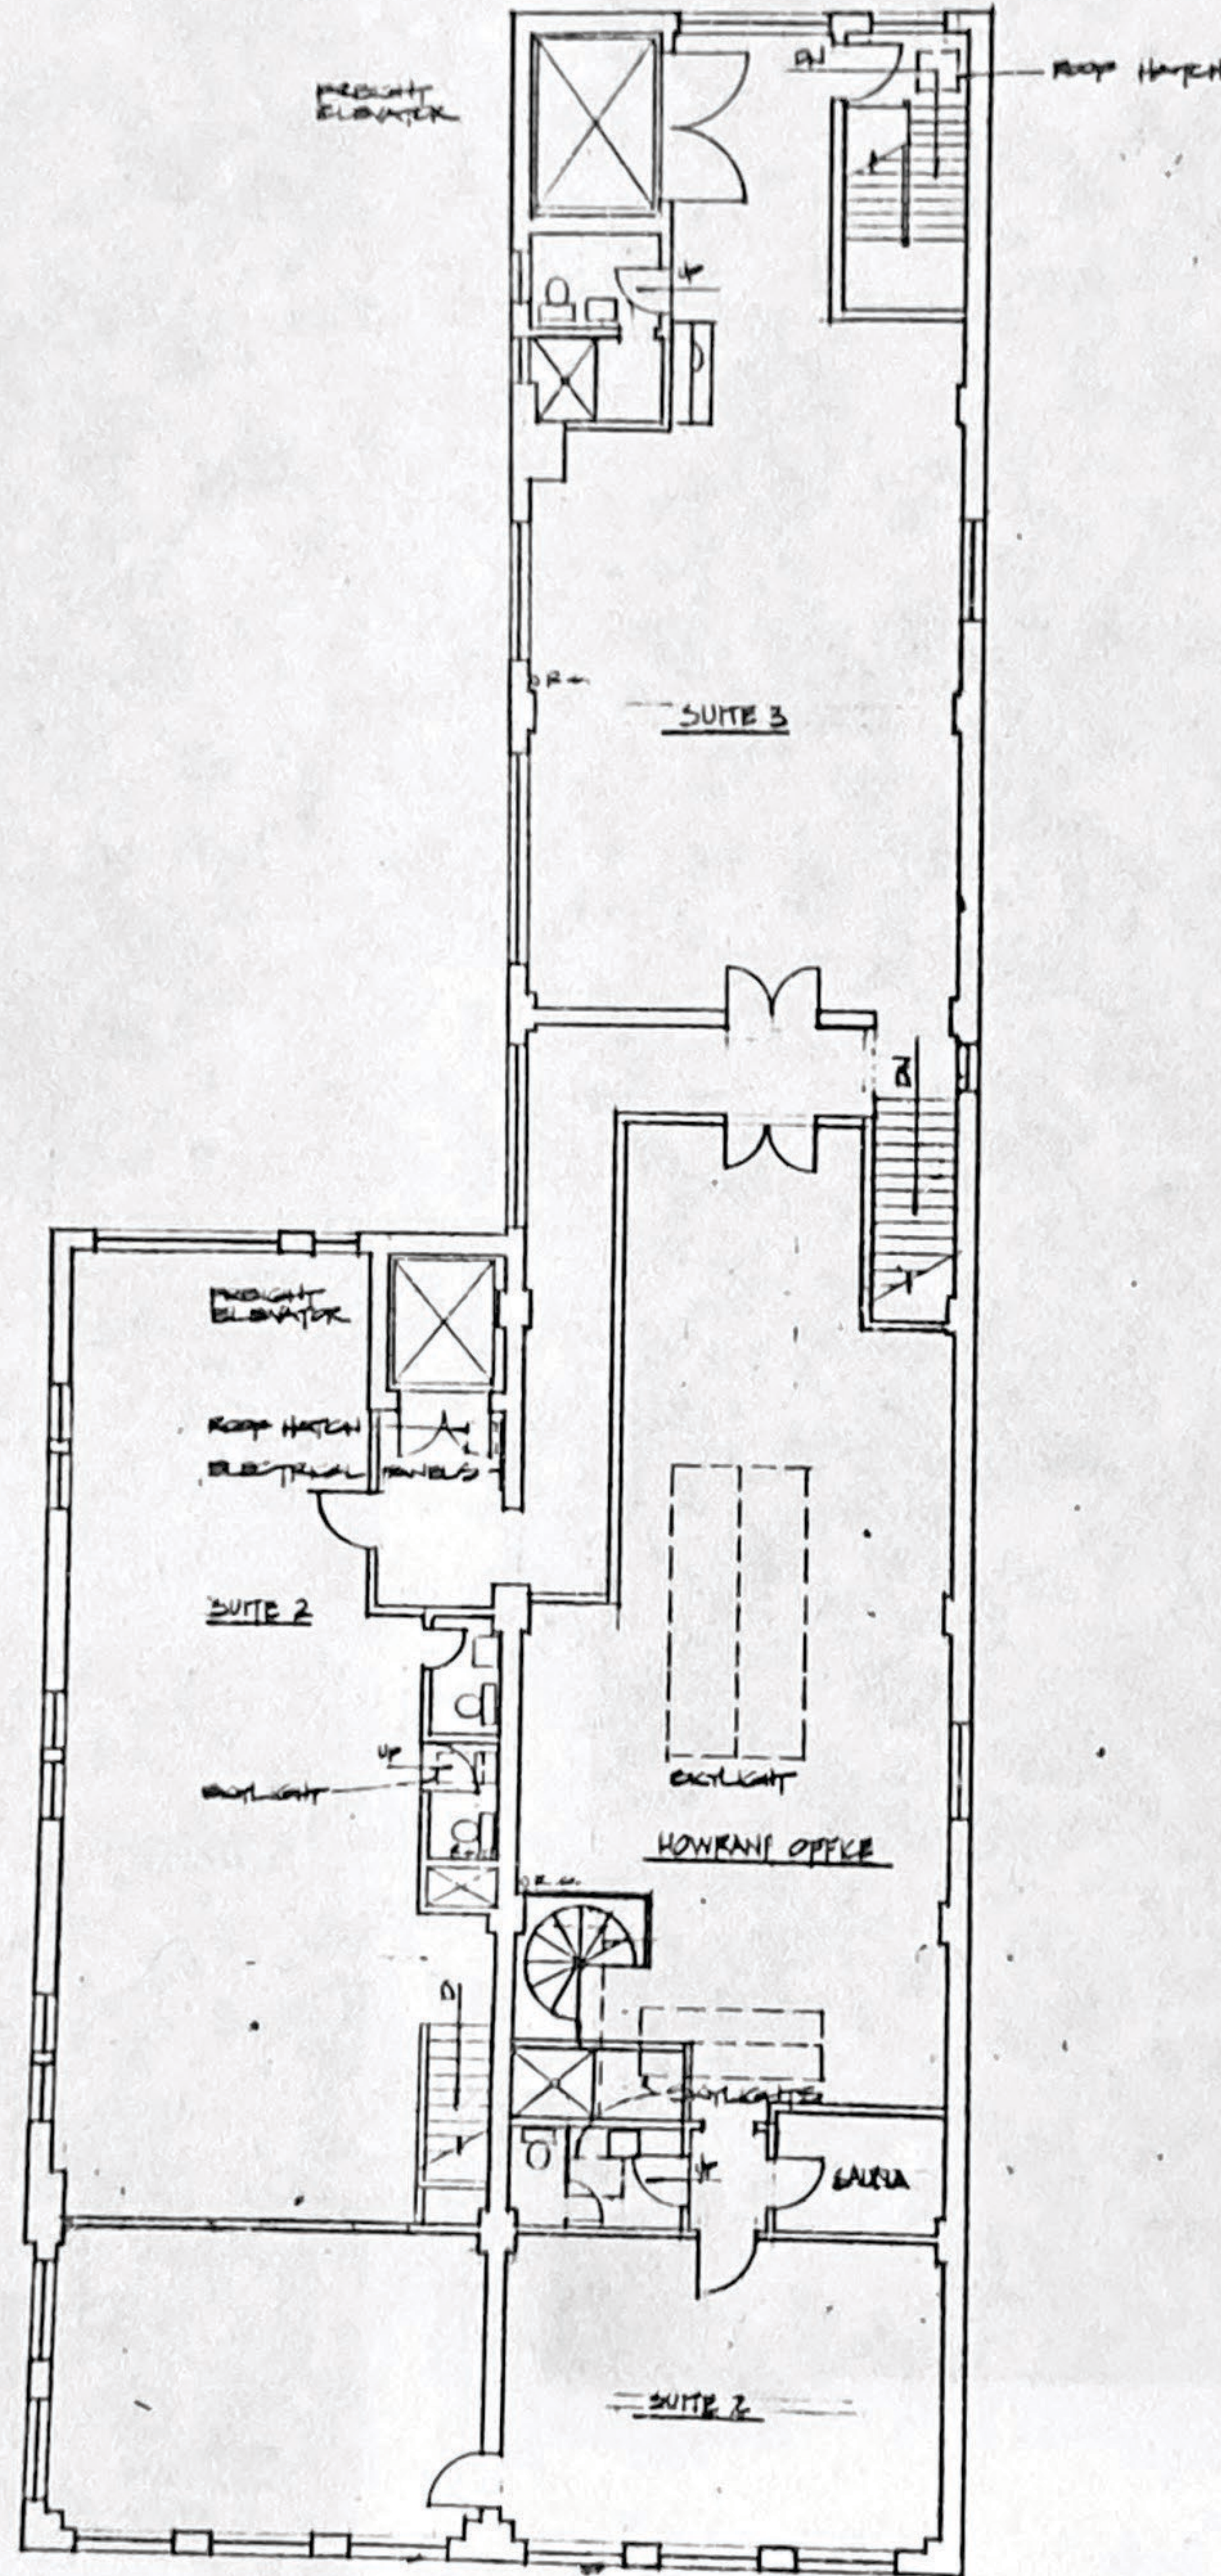

SECOND FLOOR PLAN  
4/21-01

**URBAN REALITIES**  
4304 AVERY  
DETROIT MICHIGAN  
48208  
313-832-2631

EXISTING CONDITIONS  
NOV 10, 1984