



**J.D. ALLEN & ASSOCIATES, INC.**  
DESIGN, DEVELOPMENT &  
GENERAL CONTRACTING  
3030 N. Henderson Drive, Suite 200  
Naples, FL 34104  
P: 239.431.4400  
F: 239.431.4377  
jallen@jpalenassociates.com

| REV. | DESCRIPTION |
|------|-------------|
|      |             |
|      |             |
|      |             |
|      |             |
|      |             |

THIS DRAWING AND OTHER RELATED DOCUMENTS ARE INSTRUMENTS OF J.D. ALLEN & ASSOCIATES, INC. FOR USE SOLELY WITH RESPECT TO THIS PROJECT AND UNLESS OTHERWISE PROVIDED, THE DESIGNER SHALL BE DEEMED THE AUTHOR OF THESE DOCUMENTS AND SHALL RETAIN ALL COMMON LAW, STATUTORY AND OTHER RESERVED RIGHTS, INCLUDING THE COPYRIGHT.

THE OWNER OR CONTRACTOR SHALL BE FULLY RESPONSIBLE FOR THE COMPLETION OF THIS PROJECT, AND THE FOLLOWING IS A LIST OF LOCAL BUILDING CODES AND ORDINANCES THEY SHALL ALSO VERIFY THE APPLICABILITY OF ANY OTHERS. CAUTION: GRANTING OF BUDGETS AND PERMITS IS NOT A CONSTRUCTION CODE AND ARE NOT APPROVED UNLESS ISSUED AND SEALED BY THE APPLICABLE AGENCY.

|             |   |
|-------------|---|
| PROJ. NAME  | TENANT BUILD-OUT TO:<br><b>DR ALPER - NAPLES RHEUMATOLOGY - UNIT 201</b><br>VANDERBILT PROFESSIONAL CENTER - 2340 VANDERBILT BEACH RD, NAPLES, FL 34109 |
| DATE        | MARCH 31, 2022   |
| DESCRIPTION | <b>NEW FLOOR PLAN</b>   |

**ARCHITECT**  
**GENE CRAVILLON**


3992 REFLECTION COURT  
NAPLES, FL 34109  
PHONE / FAX: 239.591.8814

©GENE CRAVILLON  
AR93288

I CERTIFY THAT THESE PLANS AND SPECIFICATIONS CONFORM TO LOCAL, STATE AND FEDERAL REQUIREMENTS.

| LEGEND                                                                              |                        |
|-------------------------------------------------------------------------------------|------------------------|
|  | 1 HOUR FIRE RATED WALL |
|  | 2 HOUR FIRE RATED WALL |
|  | FIRE EXTINGUISHER      |
|  | EXIT                   |
|  | EXIT TRAVEL DISTANCE   |
| DESCRIPTION                                                                         |                        |
| EXISTING WALL                                                                       | STANDARD               |

**NEW FLOOR PLAN**  
SCALE: 1/4\"

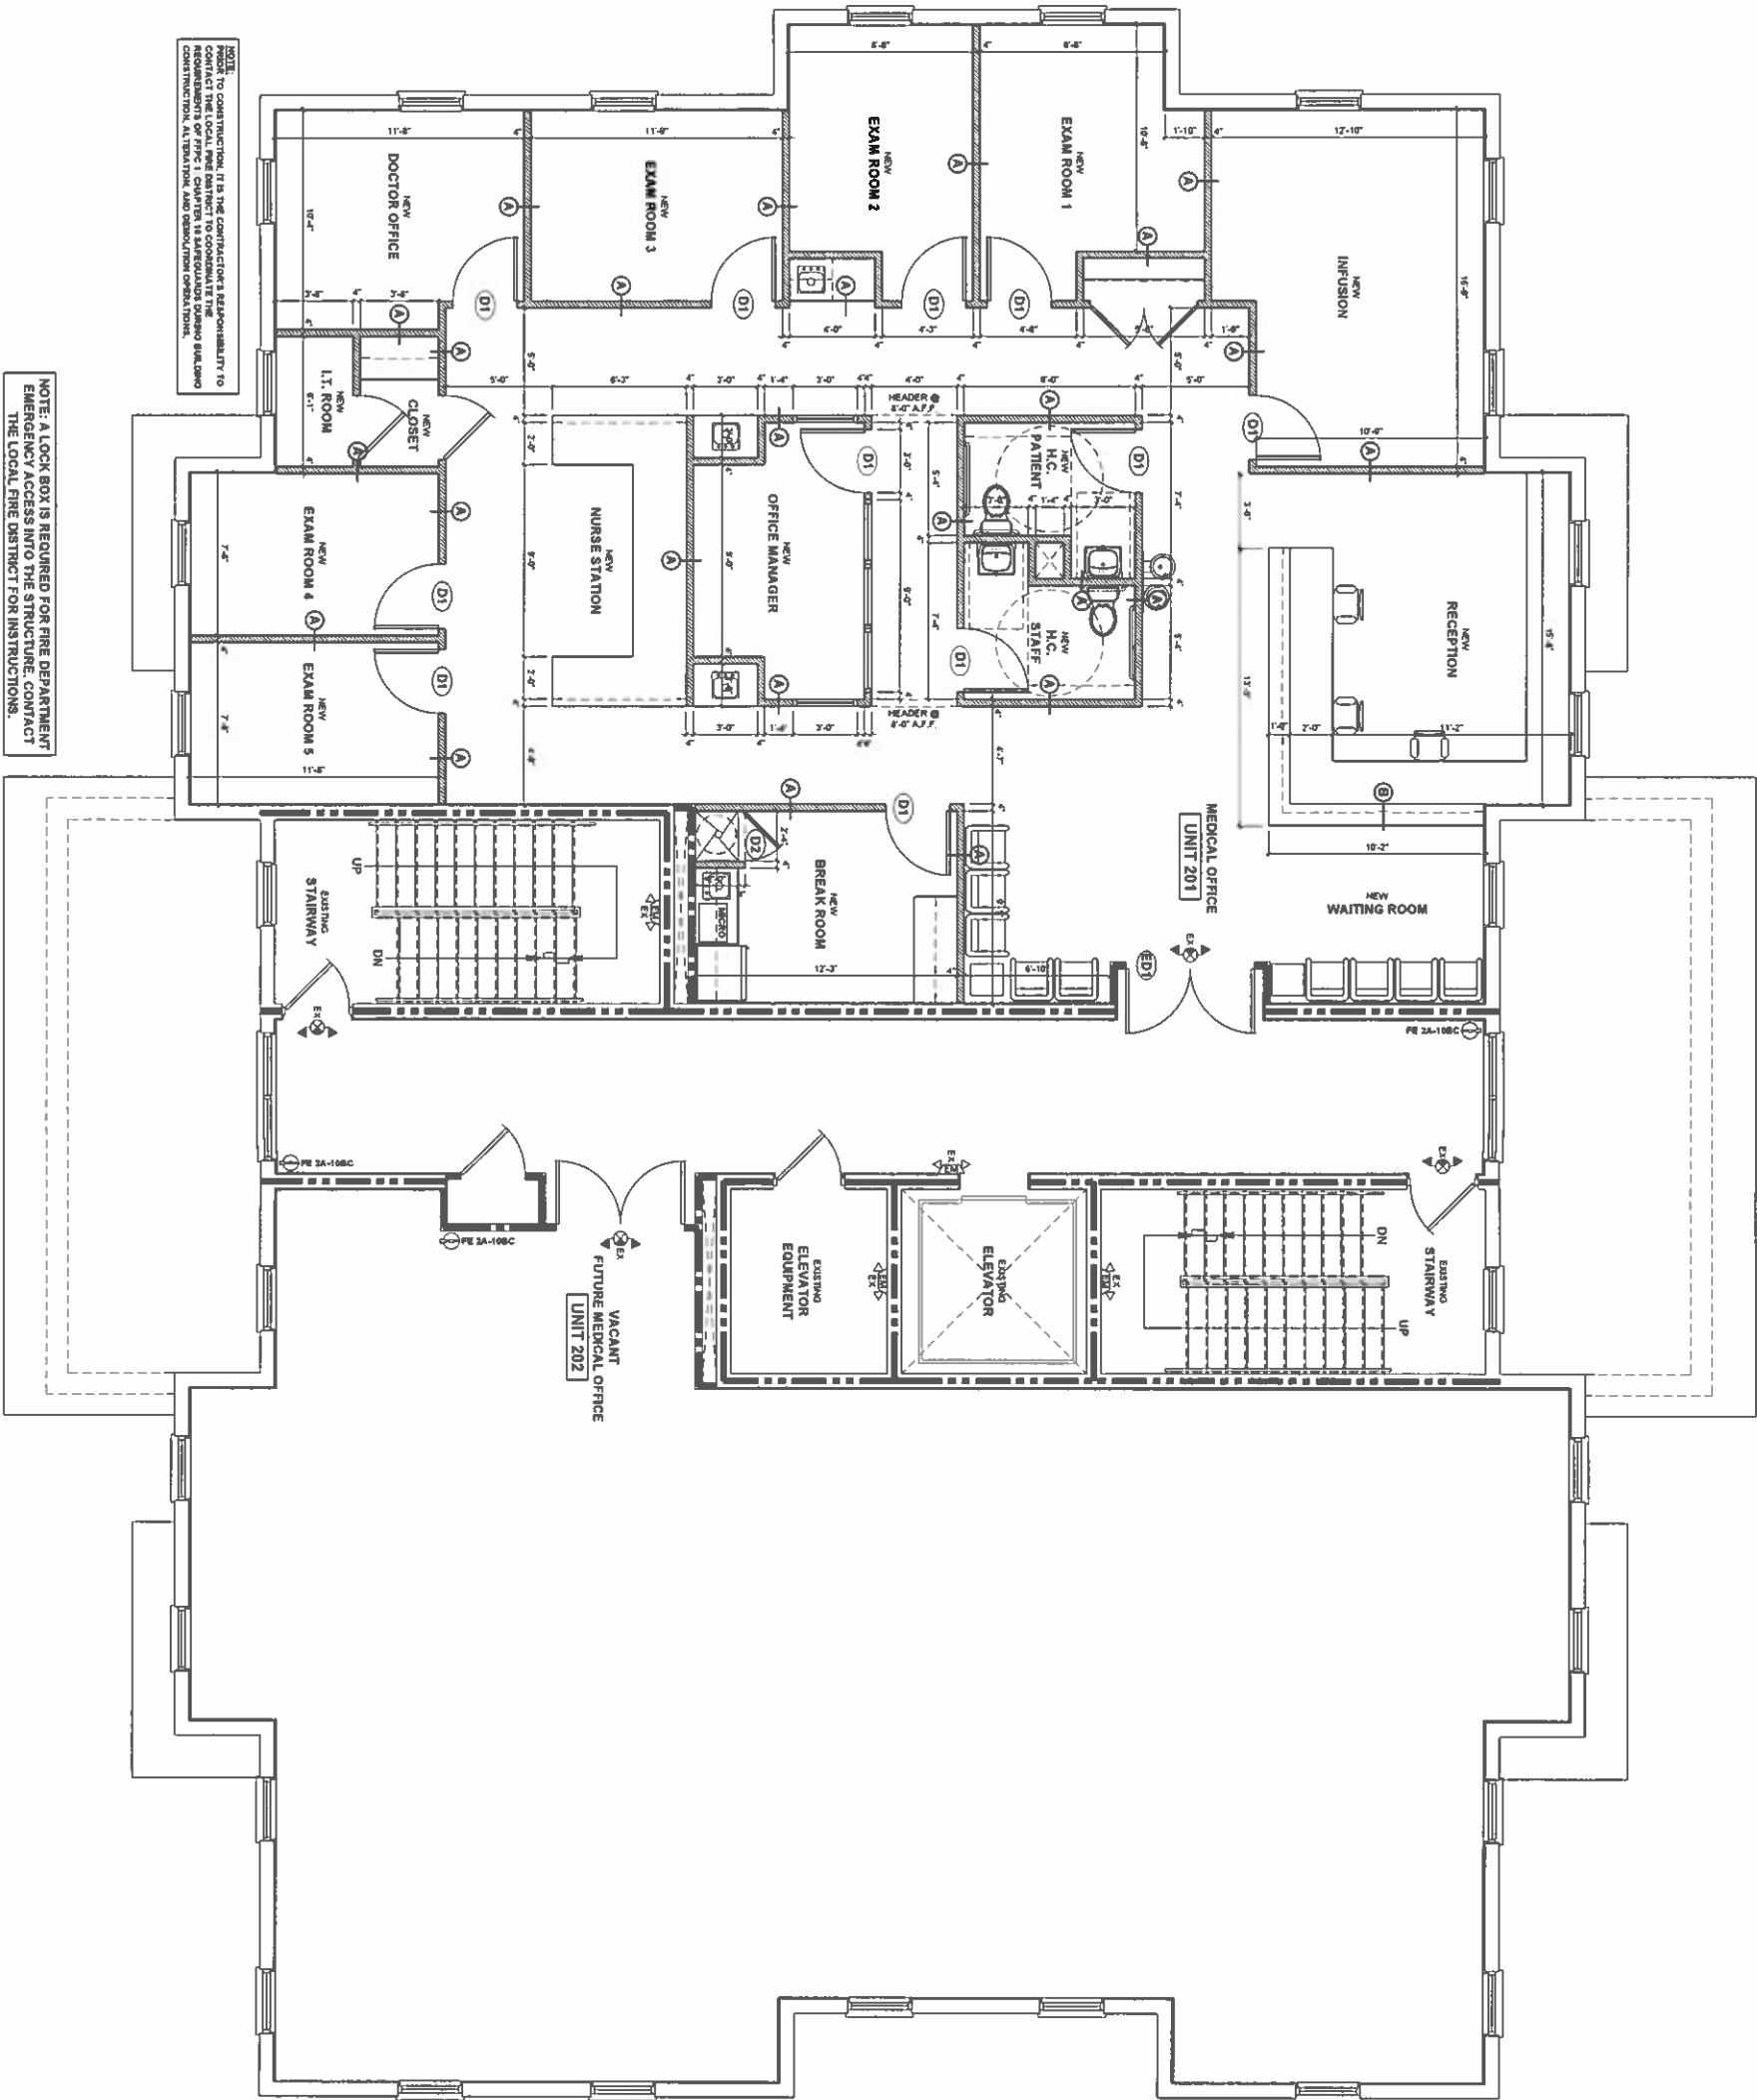


NOTE: A LOCK BOX IS REQUIRED FOR FIRE DEPARTMENT EMERGENCY ACCESS INTO THE STRUCTURE. CONTACT THE LOCAL FIRE DISTRICT FOR INSTRUCTIONS.