



I hereby certify that I am a duly qualified and Licensed Kentucky Surveyor in accordance with KRS 322 and that this plat depicts a survey performed by me, or under my direct supervision, in accordance with the Code of Professional Practice and Conduct for Professional Engineers and Professional Surveyors, by the method of random traverse on July 25, 2001. The unadjusted precision ratio of the traverse was 1:7,183 and was adjusted for closure. The survey shown hereon is a Class B survey and the accuracy and precision of said survey meets all the specifications of this class. This plat meets or exceeds the minimum requirements of 201 KAR 18.150.

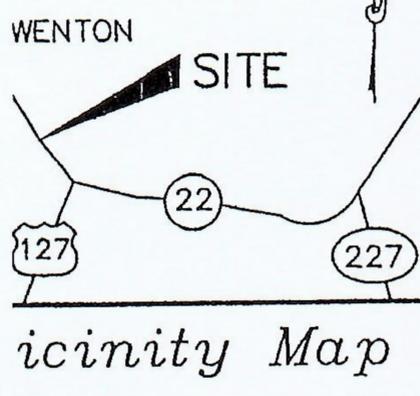


Brian R. Cox P.L.S. 3381 Date 9-17-11

NOTE: ● PIN SET is a 1/2" rebar with plastic cap stamped "B.R. COX KY 3381"

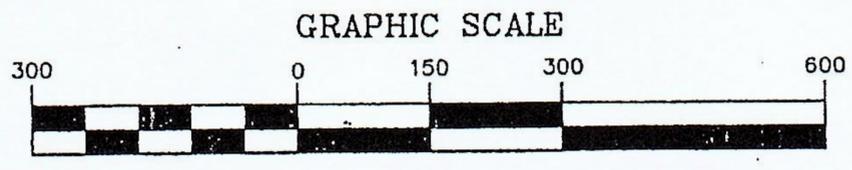

Visual Purposes Only

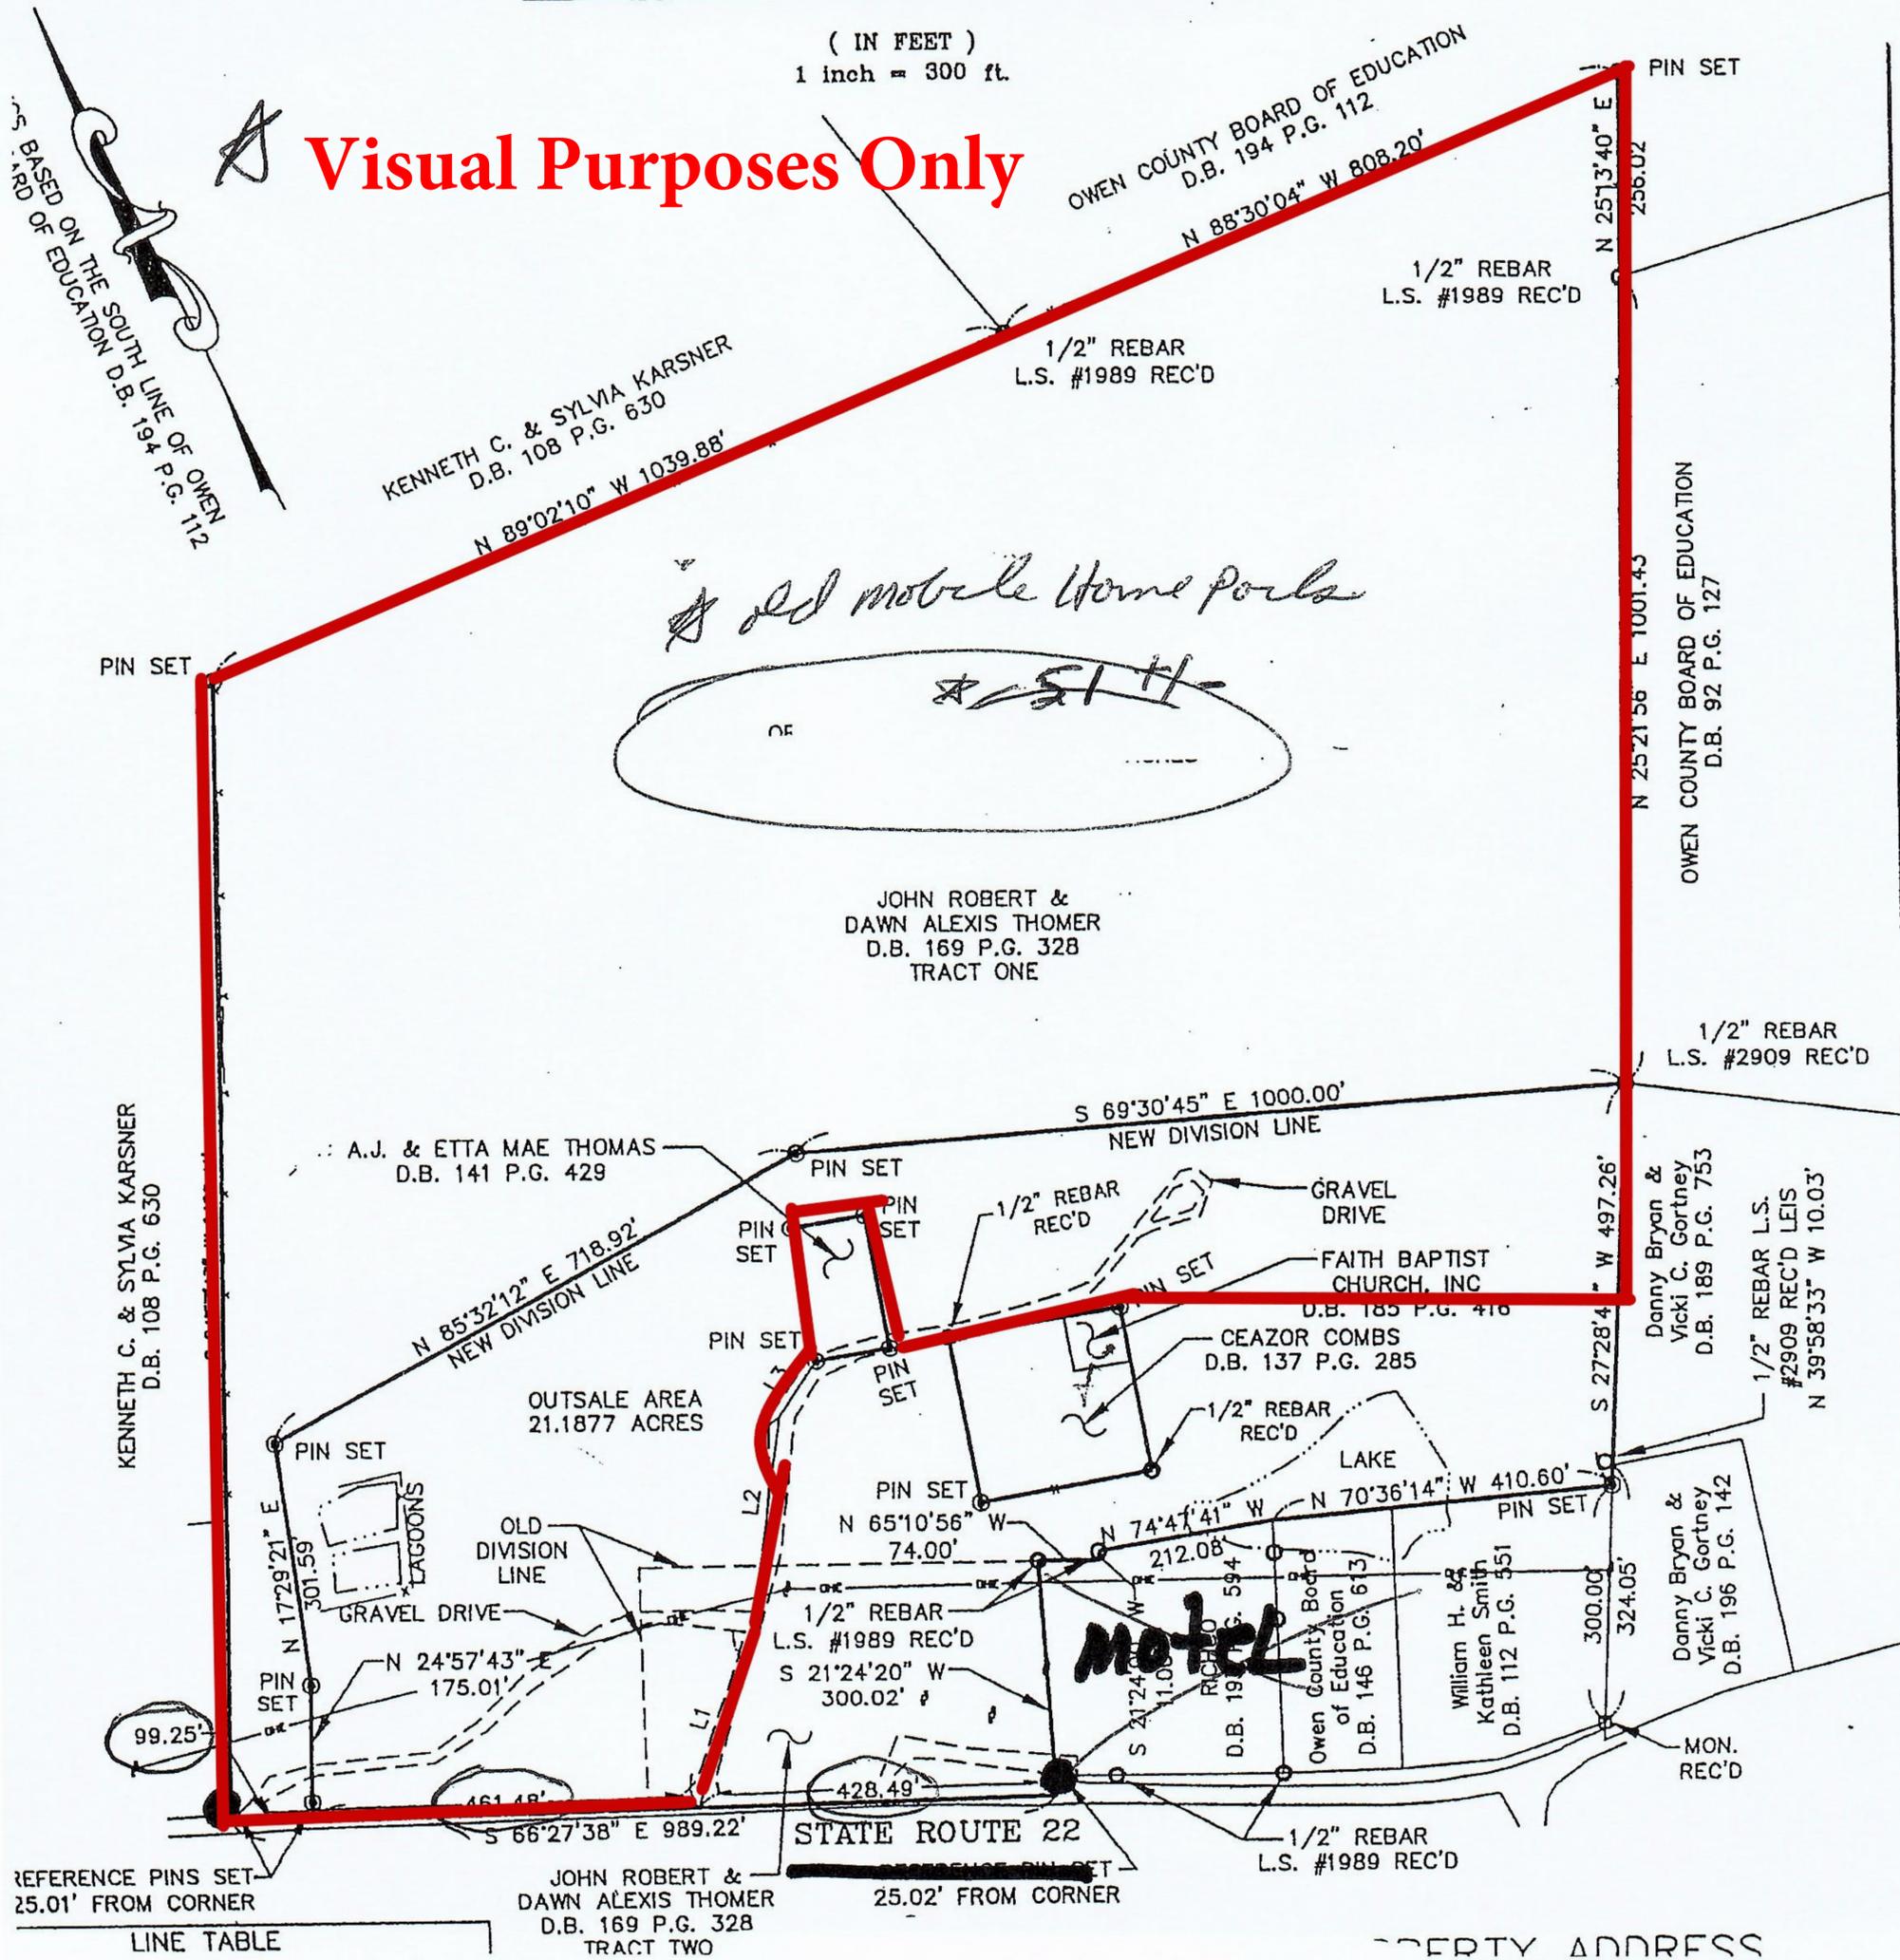

REFERENCE PINS SET 25.01' FROM CORNER LINE TABLE

JOHN ROBERT & DAWN ALEXIS THOMER D.B. 169 P.G. 328 TRACT TWO 25.02' FROM CORNER

PROPERTY ADDRESS