
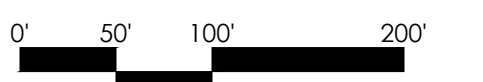
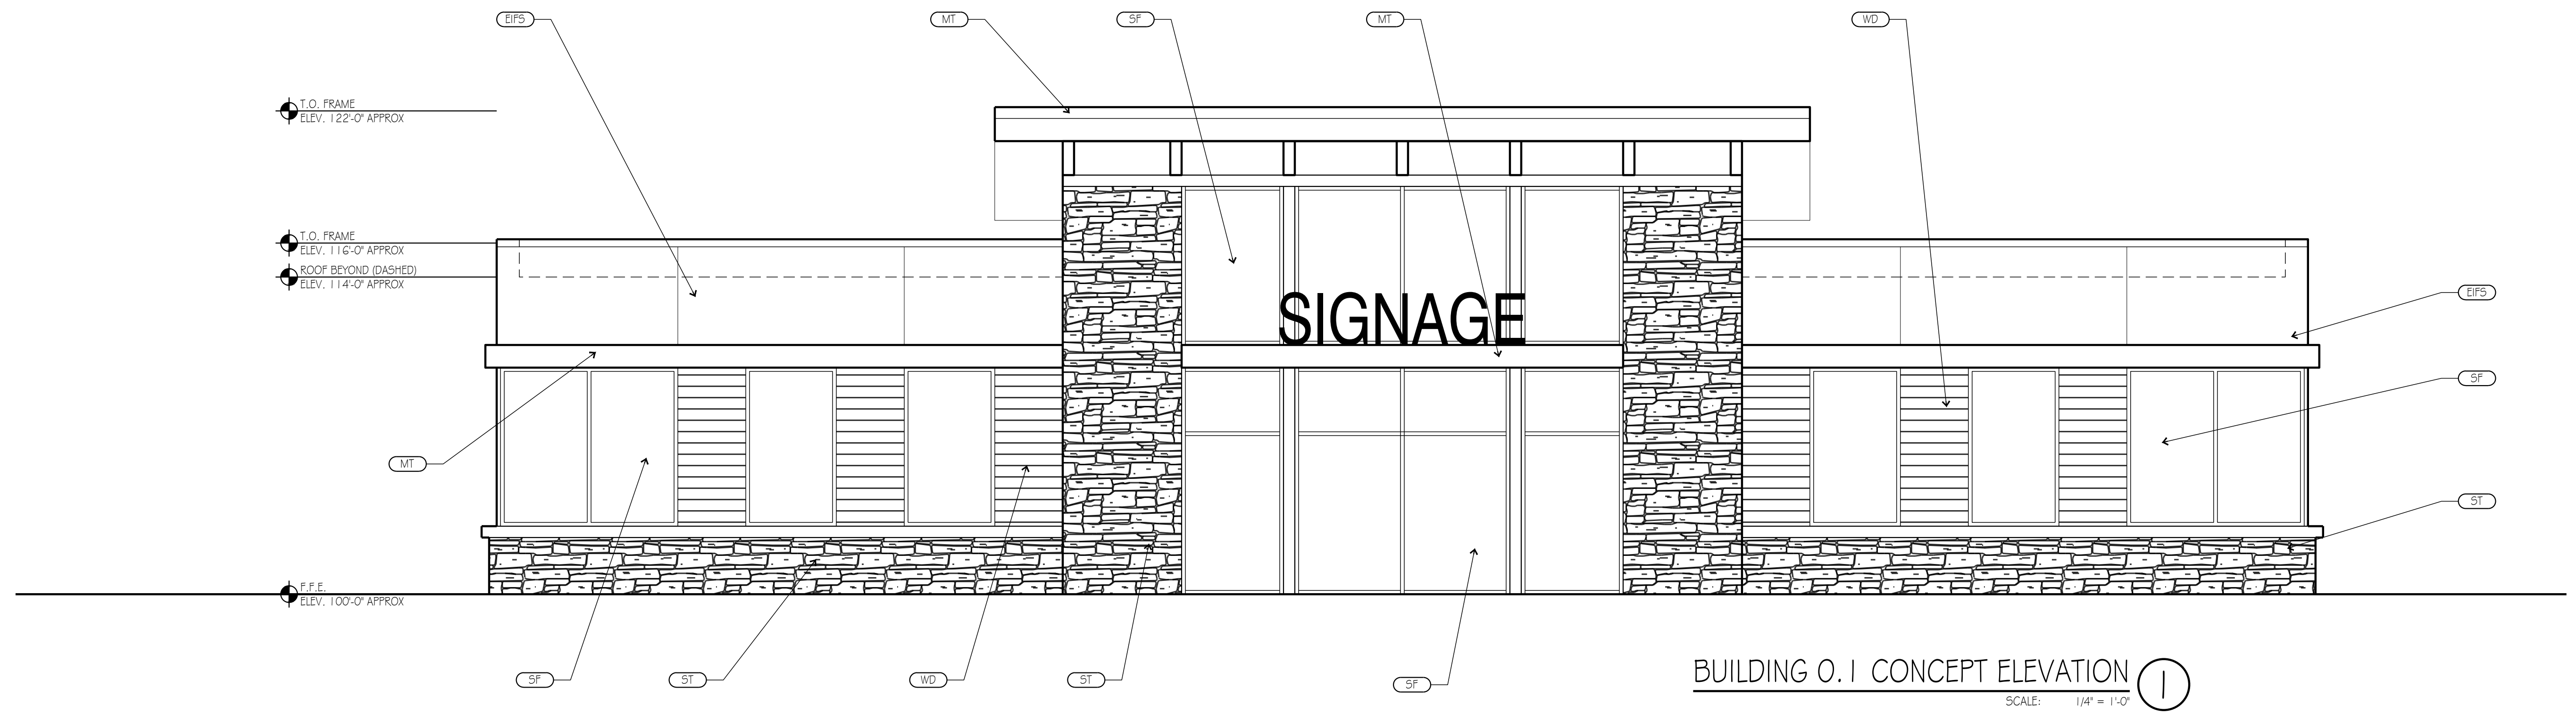


MATERIAL SCHEDULE			
SYMBOL	MATERIAL	MANF	COLOR / TYPE
EIFS	EIFS/STUCCO	TBD	TBD
MT	METAL/COMPOSITE	TBD	TBD
SF	STOREFRONT	TBD	TBD
ST	STONE/COMPOSITE	TBD	TBD
WD	WOOD/COMPOSITE	TBD	TBD

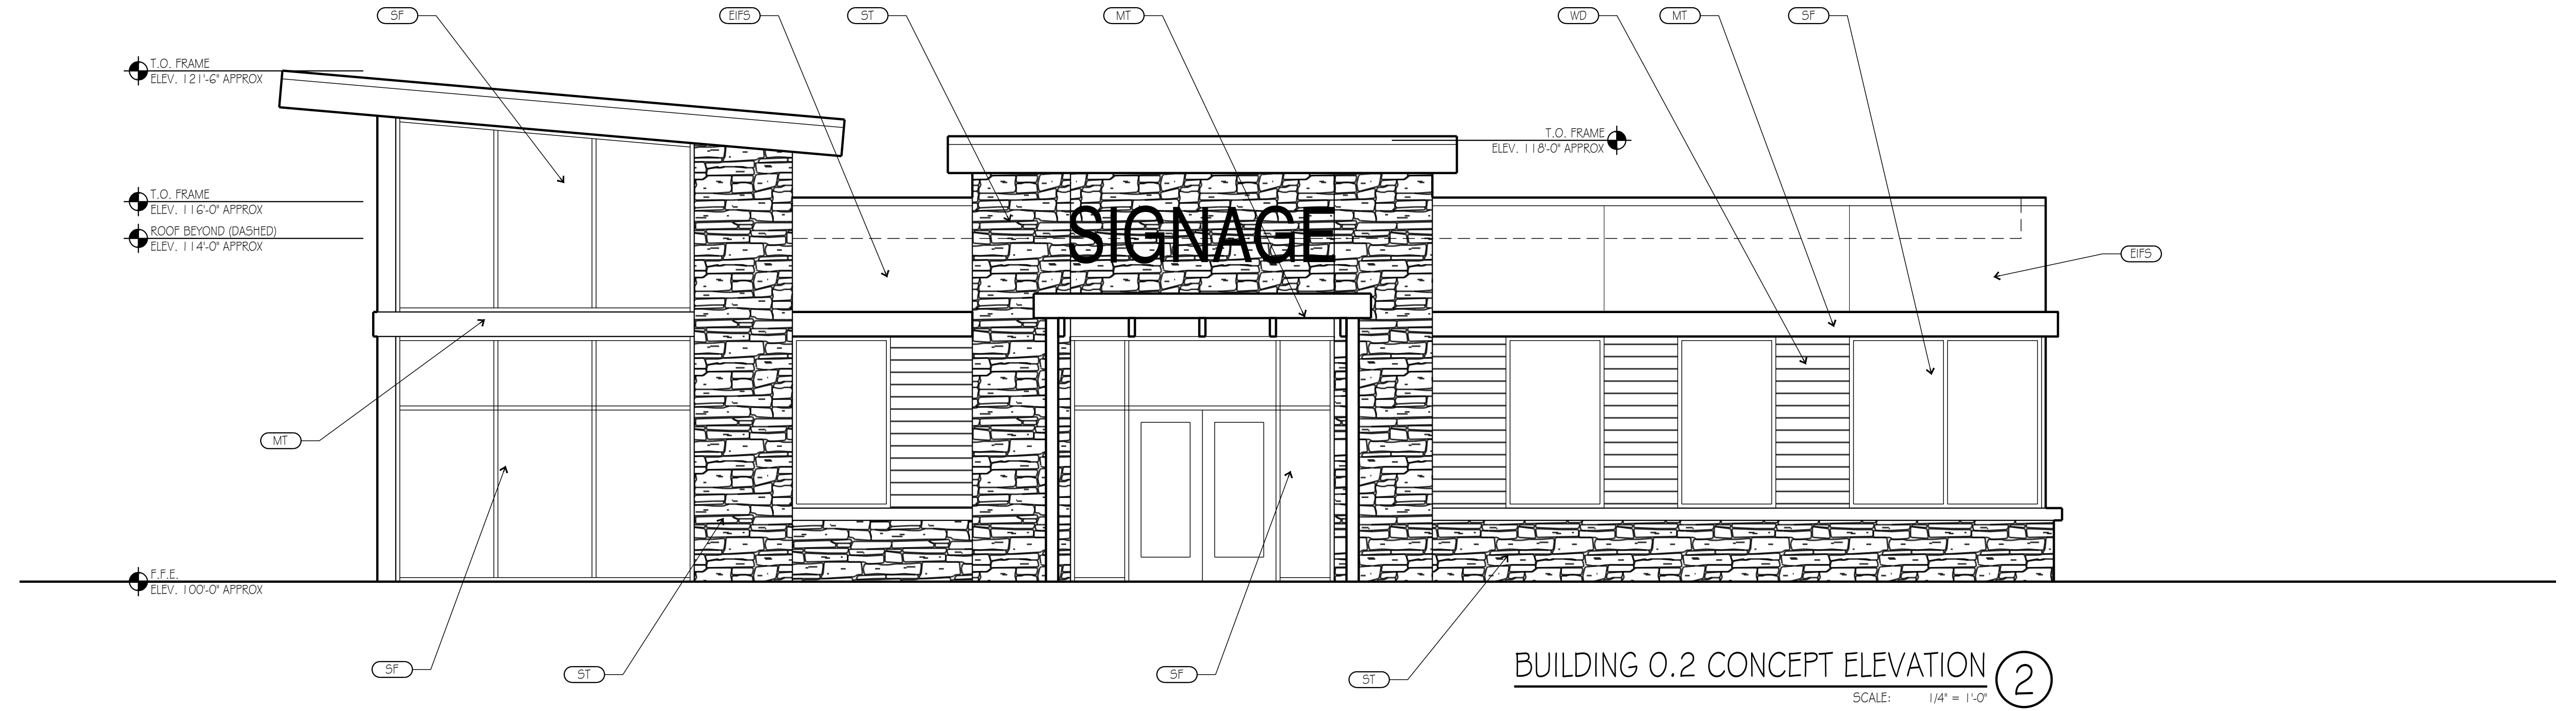

A200 - BUILDING ELEVATIONS

REVISED 11.18.21

VILLAGE OF OVERLAND POINTE

DAVID RAYL | 10.20.21