


NO OFFICES, NO PLUMBING, NO H.V.A.C. – STORAGE/WAREHOUSE ONLY THIS SPACE

ELECTRIC PANEL TO BE PLACED AT THIS REAR CORNER OF BUILDING AS SHOWN ON ELECTRICAL PLAN SUB-METER INDIVIDUAL SPACES

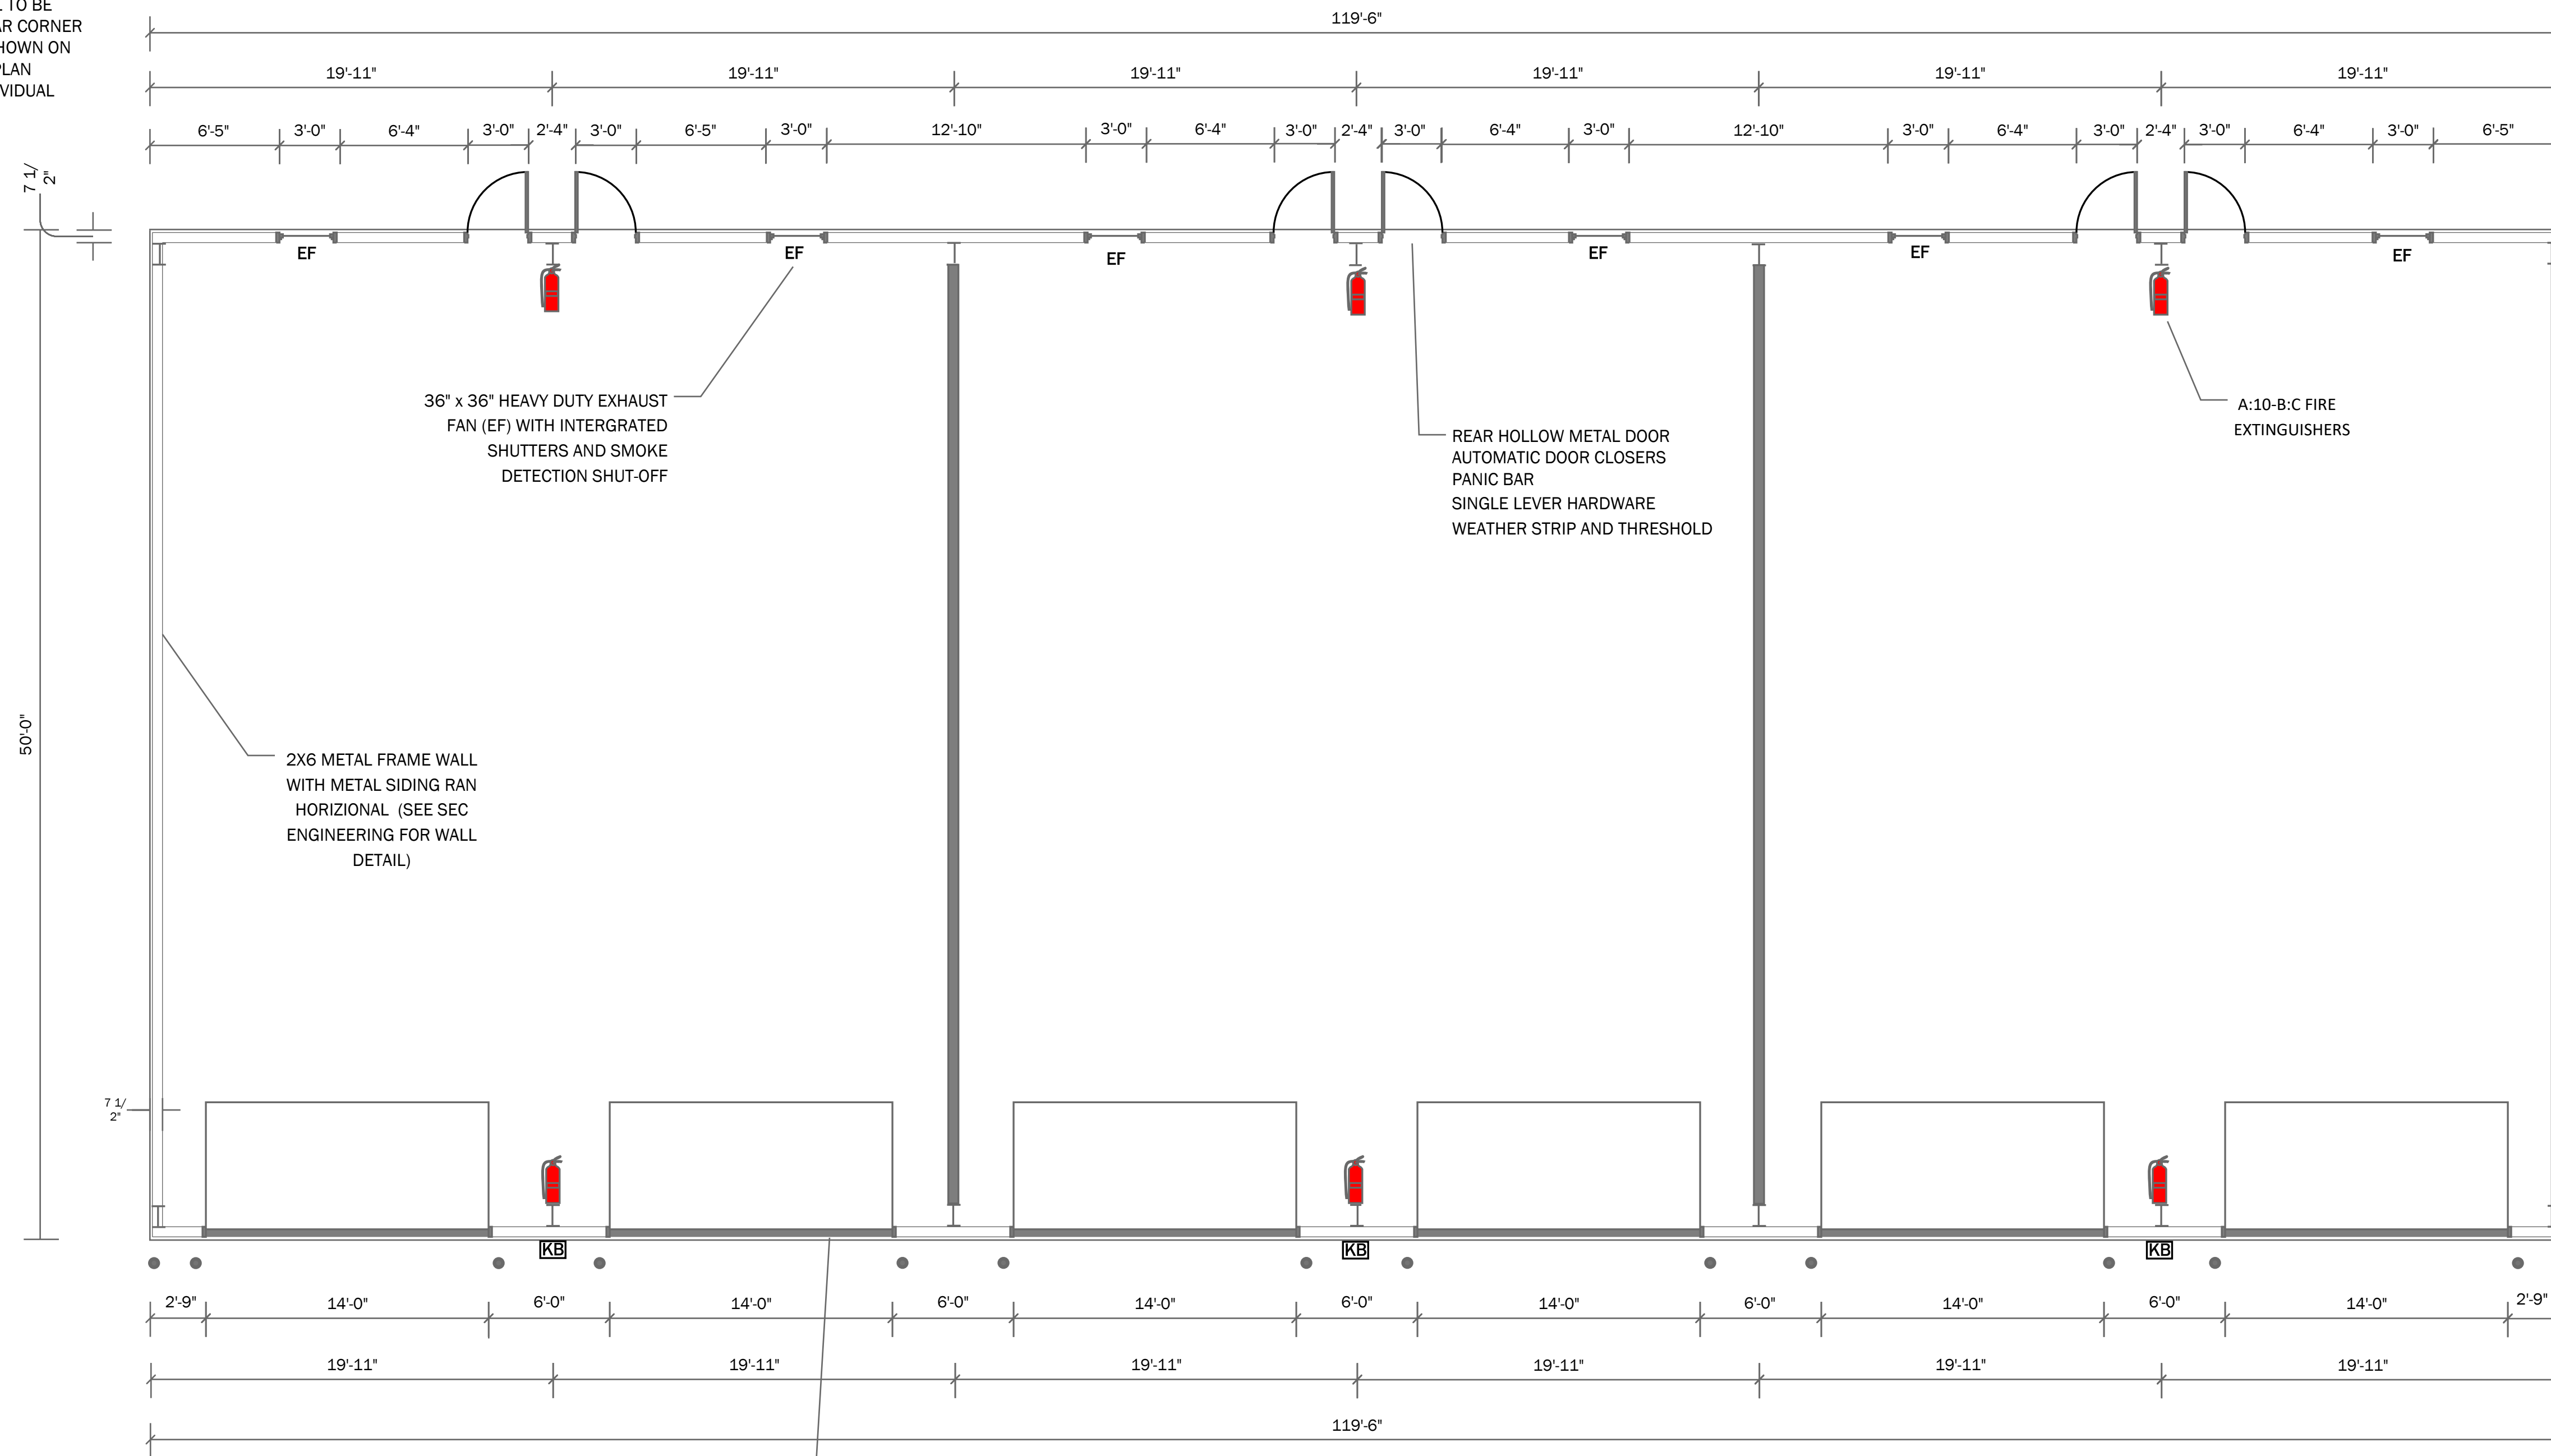

14' X 14' SECTIONAL OVERHEAD DOORS WITH LOW E GLASS, POLISHED ALUMIUM FRAME, AND AUTOMATIC OPENERS WITH REMOTES (ACCESS CODE/KEY WILL BE PROVIDED FOR FIRE DEPARTMENT PLACED IN THE KNOX BOXES FRONT OF BUILDING)

**BUILDINGS – TYPE I & II
ALL FRAMING TO BE
NON-COMBUSTIBLE
MATERIAL**

ADDRESS TO BE LOCATED ON THE DOORS BOTH FRONT AND REAR

LEANDER LANDING – BUILDING 8

706 LEANDER DRIVE
LEANDER, TEXAS

REVISIONS

COPYRIGHT NOTICE

ALL DESIGN ELEMENTS, CONCEPTUAL DRAWINGS AND DETAILS REPRESENTED ON THIS SET OF DOCUMENTS ARE PROPERTY OF AUSTEX BUILDING CONTRACTORS, LLC. ANY UNAUTHORIZED USE OR REPRODUCTION IS STRICTLY PROHIBITED AND PUNISHABLE BY LAW

A1

**FLOOR PLAN
BUILDING 8**