


Naples

OHP

.01 6

EAST 100.0' P & M

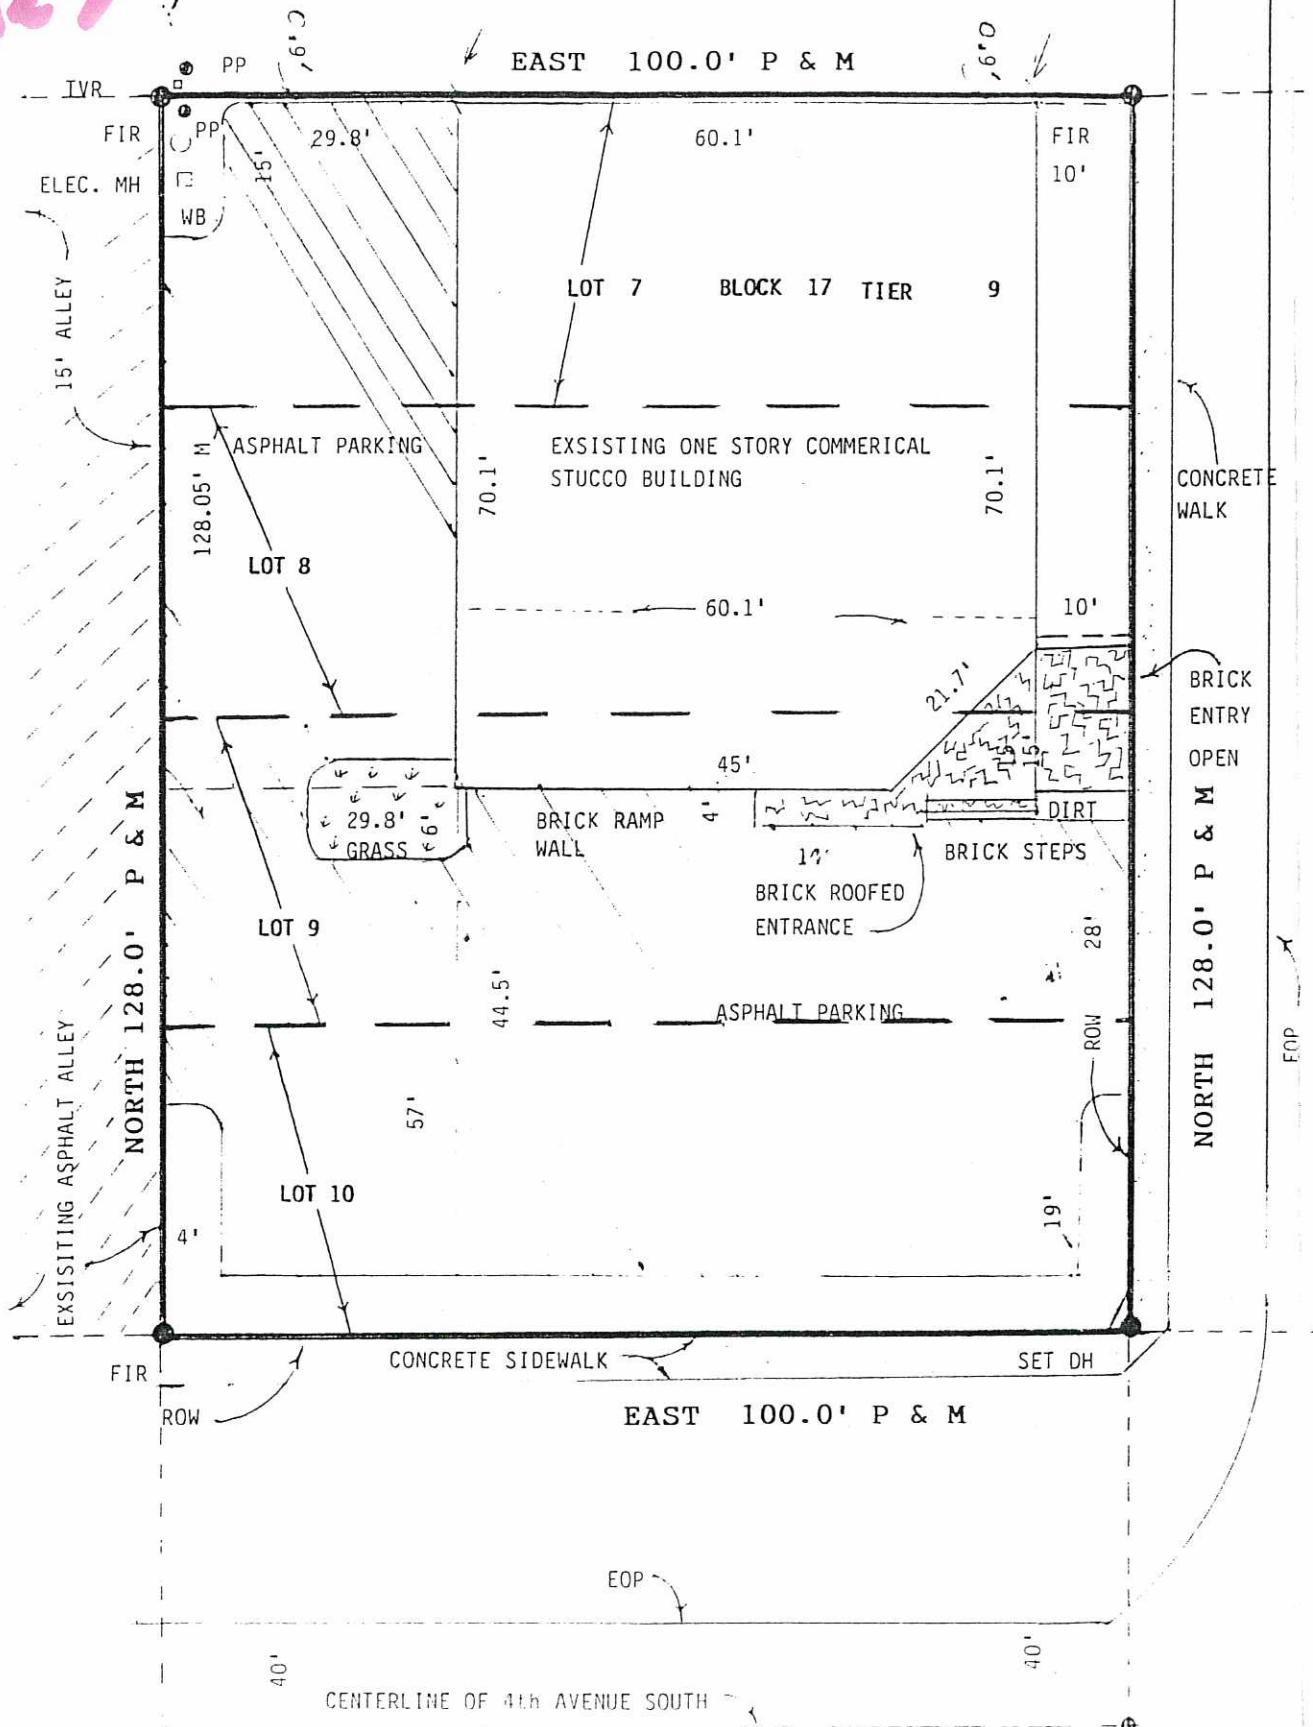

CERTIFICATE
I HEREBY CERTIFY TO: JEFFREY R. HARTMAN; BARNETT BANK OF NAPLES,
IT'S SUCCESSORS AND/OR ASSIGNS; CATALANO, FISHER & GREGORY,
CHARTERED AND ATTORNEYS TITLE INSURANCE FUND, INC. THAT A
BOUNDARY SURVEY OF LOT 7, LOT 8, LOT 9 AND LOT 10, BLOCK 17, PLAN OF
NAPLES TIER 9 ACCORDING TO THE PLAT THEREOF AS RECORDED IN PLAT
BOOK 1 PAGE 59 OF THE PUBLIC RECORDS OF COLLIER COUNTY, FLORIDA
WAS COMPLETED UNDER MY DIRECTION ON OCTOBER 3, 1989. TO THE BEST
OF MY KNOWLEDGE AND BELIEF, THIS BOUNDARY SURVEY MEETS THE
MINIMUM TECHNICAL STANDARDS SET FORTH BY THE FLORIDA BOARD OF
LAND SURVEYORS, PURSUANT TO SECTION 472.072, FLORIDA STATUTES,
AND CHAPTER 21 HH-6, FLORIDA ADMINISTRATIVE CODE.

BY C. L. L. DATE 10-17-87
CLINTON W. FINSTAD, P.L.S. 2453

NOTE: THIS CERTIFICATION IS ONLY FOR THE LANDS DESCRIBED. IT IS NOT A CERTIFICATION OF TITLE, ZONING, EASEMENTS OR FREEDOM OF ENCUMBRANCES. THIS CERTIFICATION IS NOT VALID UNLESS SIGNED BY THE SURVEYOR AND SEALED WITH THE SURVEYOR'S EMBOSSED SEAL.

ABSTRACT NOT REVIEWED

GENERAL NOTES:

1) DIMENSTIONS ARE IN FEET AND DECIMALS THEREOF.
2) BEARINGS ARE BASED ON PLAT.
3) ELEVATIONS SHOWN HEREON ARE N.G.V.D. UNLESS OTHERWISE STATED.
4) FLOOD ZONE: AE COMMUNITY PANEL #125130-0393C
DATED: JUNE 3, 1986 ELEVATION 9 FEET
5) PU & DE = PUBLIC UTILITY & DRAINAGE EASEMENT
6) PRM = PERMANENT REFERENCE MONUMENT
7) SIR = SET IRON ROD WITH CAP 2453 8) SN = SET NAIL
9) FIR = FOUND IRON ROD 10) FN = FOUND NAIL
11) POB = POINT OF BEGINNING 12) M = MEASUREMENT
13) EOP = EDGE OF PAVEMENT 14) EOR = EDGE OF ROAD
15) ROW = RIGHT OF WAY 16) DH = DRILL HOLE 17) D = DEED
18) POC = POINT OF COMMENCEMENT 19) P = PLAT
20) BOB = BASIS OF BEARING 21) PCP = PERMANENT CONTROL POINT
22) CB = CATCH BASIN 23) TVR = TELEVISION RISER
24) ---R--- = WATER RUN OFF DIRECTION 25) TP = TRANSMITTER PAD
26) OHP = OVERHEAD POWER LINE 27) PI = POINT OF INTERSECTION
28) BM = BENCHMARK 29) RR.SPK = RAILROAD SPIKE
30) FCR = FOUND COPPER ROD 31) WB = WATER BOX
32) FND CM = FOUND CONCRETE MONUMENT 33) NTS = NOT TO SCALE
34) PLS = PROFESSIONAL LAND SURVEYOR 35) PP = POWER POLE
36) UTR = UNITED TELEPHONE RISER 37) CL.FEN = CHAIN LINK FENCE
38) U.T.S. = UNITED TELPHONE SYSTEM 39) EOW = EDGE OF WATER
40) FH = FIRE HYDRANT 41) FIP = FOUND IRON PIPE
42) DI = DROP INLET 43) LP = LIGHT POLE 44) TBM = TEMPORARY BENCH MARK 45) NO UNDERGROUND INSTALLATIONS OR IMPROVEMENTS HAVE BEEN LOCATED EXCEPT AS NOTED.
46) NO INSTRUMENTS OF RECORD REFLECTING EASEMENTS, RIGHT OF WAYS, AND/OR OWNERSHIP WERE FURNISHED THIS SURVEYOR EXCEPT AS SHOWN.
47) SDE = STREET DRAINAGE EASEMENT
48) AF = ARTIFICIALLY FILLED LAND 49) TOB = TOP OF BANK
50) THIS SURVEY WILL NOT BE USED FOR CONSTRUCTION PURPOSES UNDER ANY CONDITION UNLESS OTHERWISE STATED.

FINSTAD AND ASSOCIATES
PROFESSIONAL PLANNERS AND LAND SURVEYORS
813-643-2822

THE ENTERPRISE BUILDING
3763 ENTERPRISE AVE.
NAPLES, FLORIDA 33942

BOUNDARY SURVEY

LOT 7,LOT 8,LOT 9,AND LOT 10 BLOCK 17 PLAN OF NAPLES
TIER 9 PLAT BOOK 1 PAGE 59 OF THE PUBLIC RECORDS OF
COLLIER COUNTY FLORIDA

DATE: 10/03/89	JEFFREY R. HARTMAN
SCALE: 1" = 70'	
FB# 102 PG 411	
PROJECT #89-1450	DRAWING #A-1450