


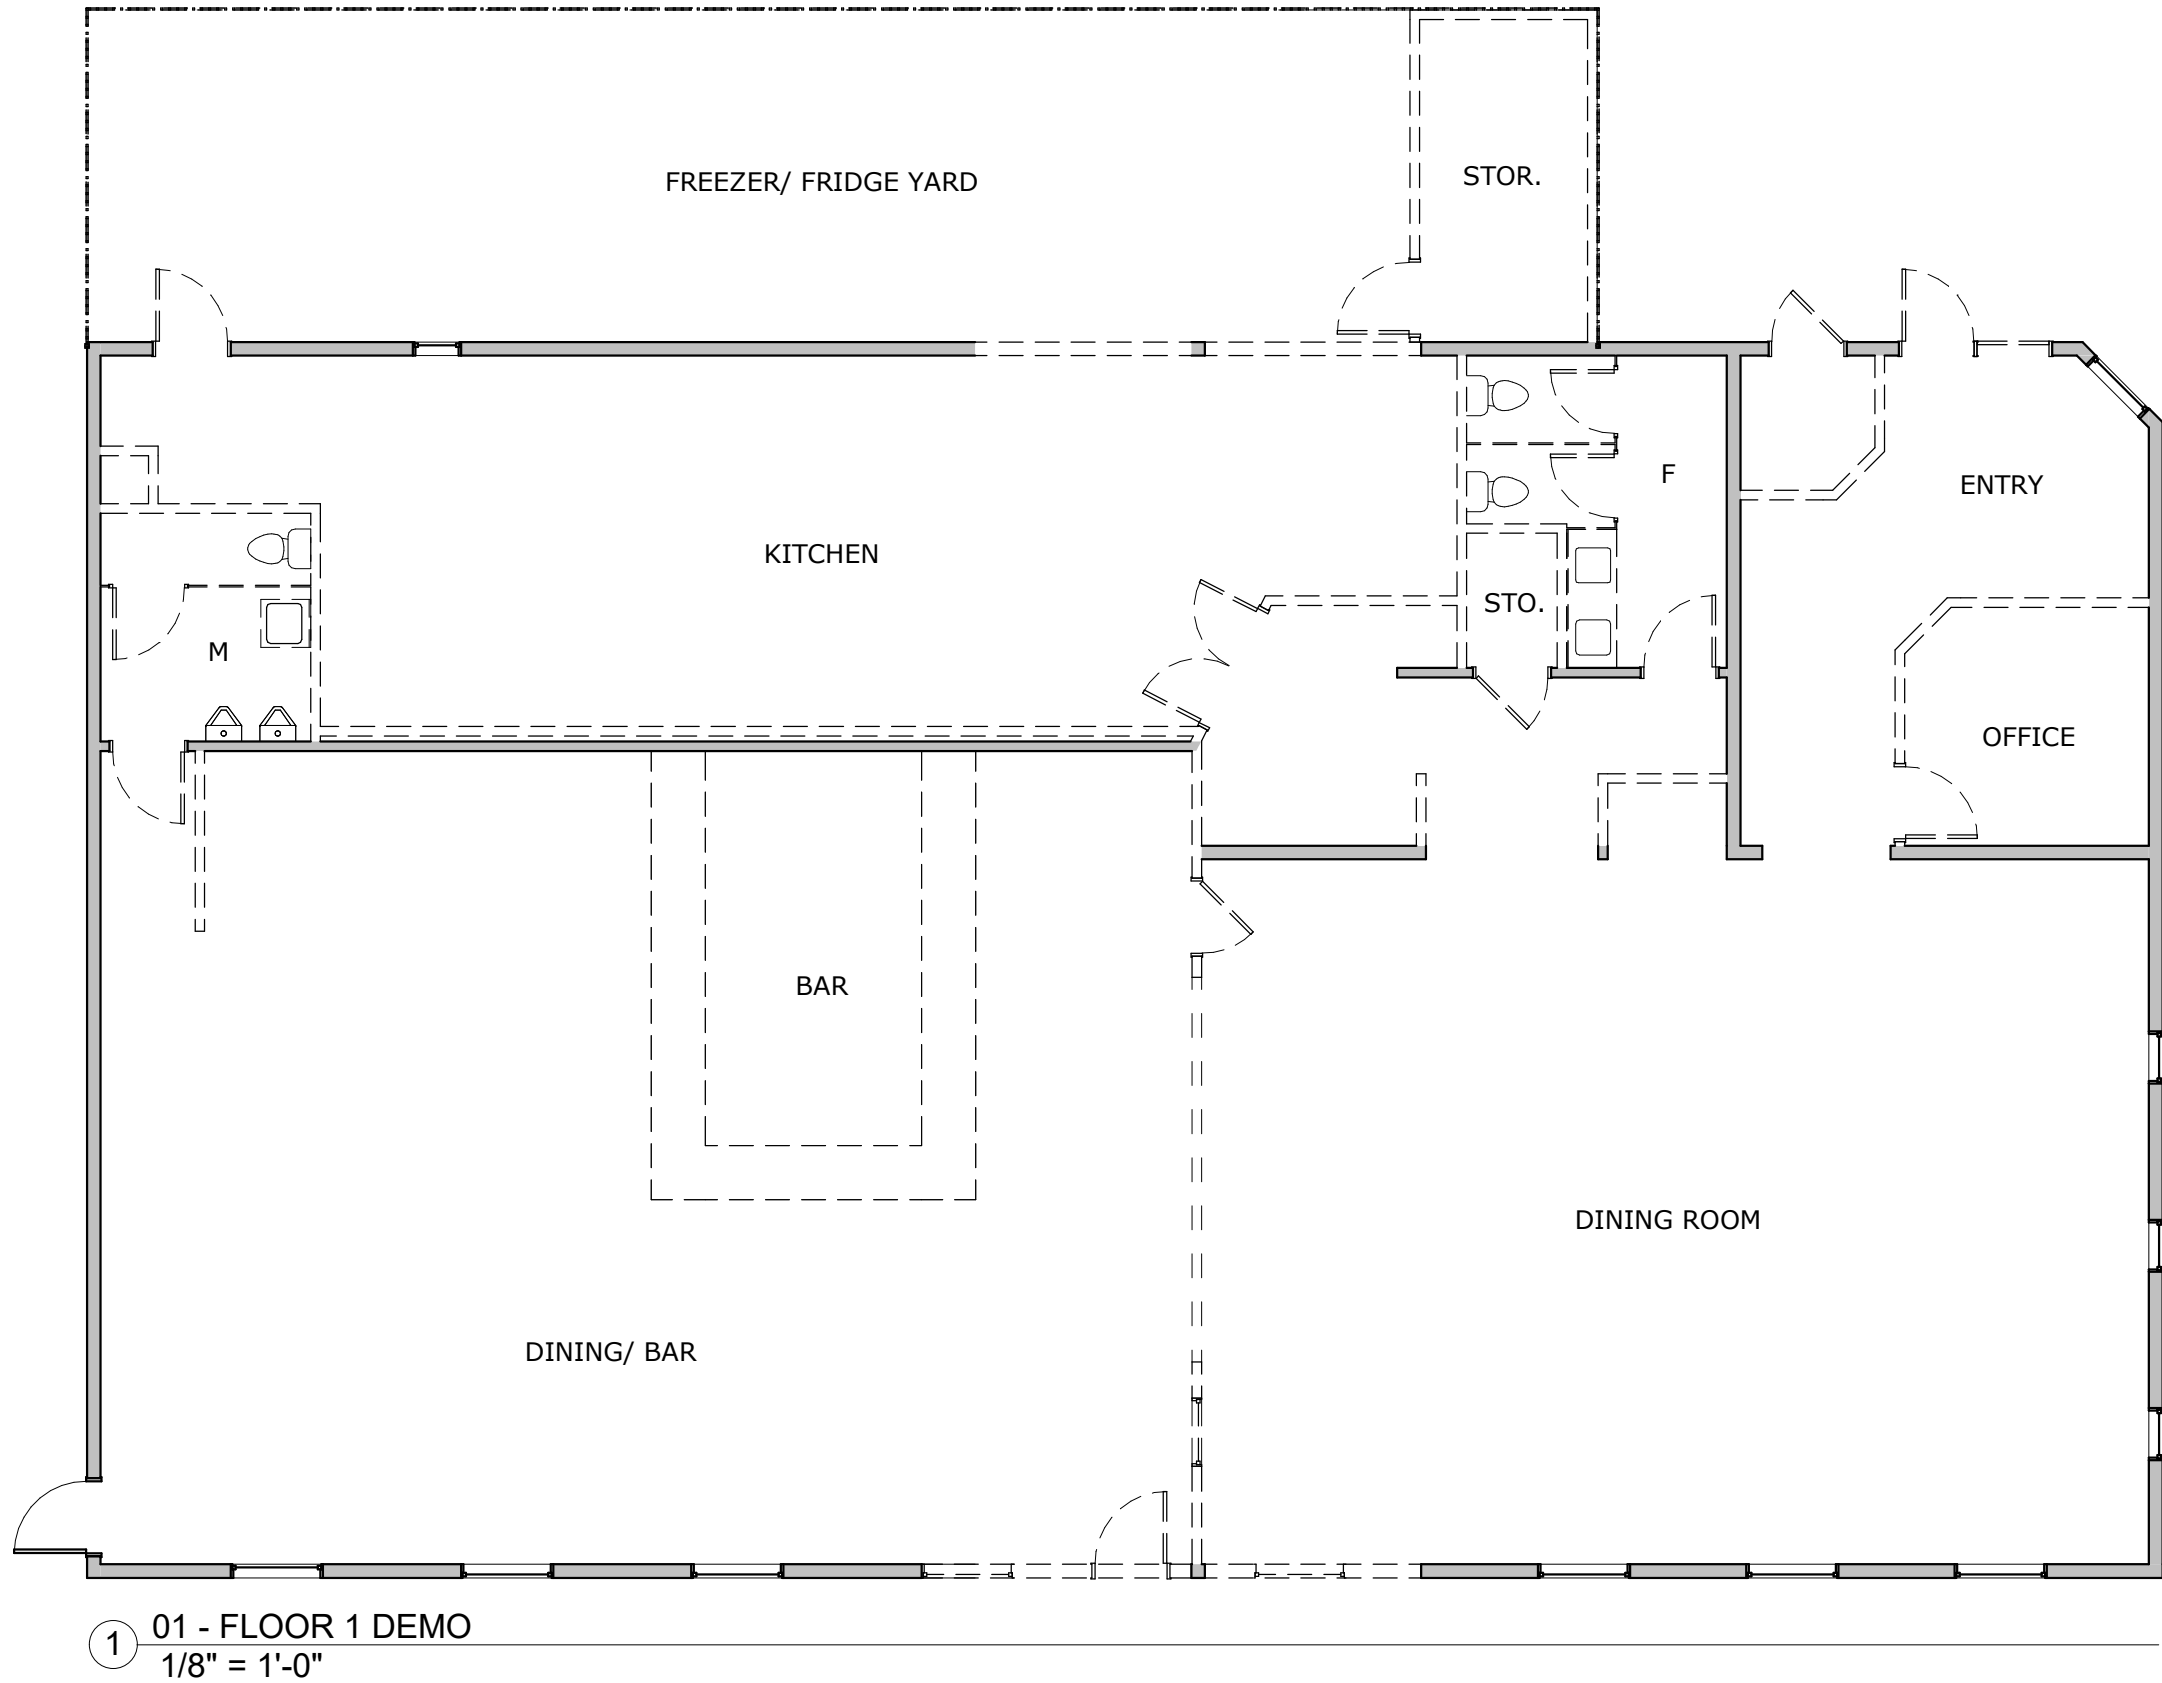

2 CHARLES STREET
SUITE A1
PROVIDENCE, RI 02904
+1.401.680.6699

1405 RHODE ISLAND
AVENUE NW
WASHINGTON, DC 20005
+1.202.660.0555

DEMO FLOOR PLAN

5702 POST ROAD

REF:

DATE: 12/18/2025

D1.01