

Only copies from the original of this topography map marked with an original of the Land Surveyors embossed seal shall be considered to be true, valid copies.

Unauthorized alteration or addition to a map bearing a licensed Land Surveyors seal is a violation of Section 7209, Subdivision 2 of the New York State Education Law.

Possession only where indicated.

Adjacent property lines and easements not surveyed or certified. Access to adjacent rights of way, easements and public or private lands not guaranteed or certified.

Underground utilities shown hereon are approximate and should be verified before excavating. Additional underground utilities are not shown or certified. Encroachments and structures below grade, if any, not shown or certified.

Subject to covenants, easements, restrictions, conditions and agreements of record.

This map is prepared to show topography only and is not to be used for title transfer purposes. Map may not be certified to title companies and/or banks.

Tree species shown hereon to be verified by a licensed arborist and are not certified by surveyor.

Elevations shown hereon generally in accordance with North American Vertical Datum 88.


Surveyed in accordance with Deed Control Number 563203427.

Premises shown hereon designated on the Town of Cortlandt Tax Maps as: Section 22.16, Block 2, Lot 2.

Property Address:
56 Roa Hook Road
Cortlandt Manor, NY 10567

TOPOGRAPHY OF PROPERTY
56 ROA HOOK ROAD
SITUATE IN THE
TOWN OF CORTLANDT
WESTCHESTER COUNTY, NEW YORK

SCALE: 1" = 20'

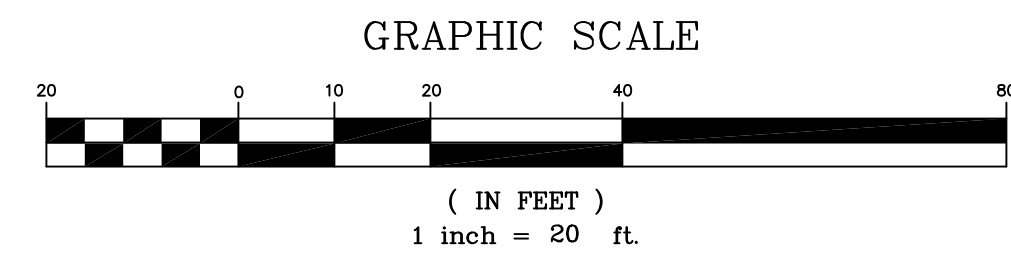

COPYRIGHT © 2019
TC MERRITTS LAND SURVEYORS
ALL RIGHTS RESERVED. UNAUTHORIZED DUPLICATION OR
ELECTRONIC TRANSMISSION WITHOUT PRIOR PERMISSION
IS A VIOLATION OF APPLICABLE LAWS.



TC MERRITTS LAND SURVEYORS

394 BEDFORD ROAD • PLEASANTVILLE • NY 10570
(914) 769-8003 • (203) 622-8899

Surveyed: May 30, 2019
Map Prepared: June 18, 2019

By: 
Scott B. Gray New York State Licensed Land Surveyor No.050672

Project: 19-162	Field Survey By: AN/FT
Drawn By: CMP	Checked By: SBG