


CF NO. 2119974-H090 FIRST AMERICAN TITLE
 ADDRESS: 14741 PEBBLE BEND DRIVE
 HOUSTON, TEXAS 77068
 BORROWER: AMERICA'S ANGELS, INC.

0.4918 ACRE OUT OF RESERVE "C" OLDE OAKS

ACCORDING TO THE MAP OR PLAT THEREOF RECORDED
 IN VOLUME 224, PAGE 125 OF THE MAP RECORDS
 OF HARRIS COUNTY, TEXAS

NOTE: CONSENT TO ENCROACH AS PER CF NOS. F890603, W243008, W243408,
 W243409 & W255571.

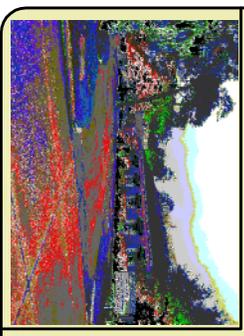

THIS PROPERTY DOES NOT LIE WITHIN THE
 FLOOD HAZARD ZONE AS SHOWN ON THE
 FLOOD INSURANCE RATE MAP PER FIRM
 MAP NO. 48201C DATED 04/05/07
 MAP REVISION: 06/18/2007
 ZONE X
 BASED ONLY ON VISUAL EXAMINATION OF MAPS.
 THIS DETERMINATION IS NOT A GUARANTEE OF
 DETERMINATION WITHOUT DETAILED FIELD STUDY.




A SUBSURFACE INVESTIGATION
 WAS BEYOND THE SCOPE OF THIS SURVEY

D.C.L.=DIRECTIONAL CONTROL LINE
 RECORD BEARING: VOL. 224, PG. 125, H.C.M.R.
 CERTIFIED TO AMERICA'S ANGELS, INC. &
 FIRST AMERICAN TITLE COMPANY:

DRAWN BY: BR

I HEREBY CERTIFY THAT THIS SURVEY
 WAS MADE IN ACCORDANCE WITH THE
 BEST INTERESTS OF THE PUBLIC AND THAT
 THE SURVEY WAS MADE AT THE TIME OF SURVEY AND THAT
 THIS PROFESSIONAL SERVICE CONFORMS TO
 THE CURRENT TEXAS SOCIETY OF PROFESSIONAL
 SURVEYORS STANDARDS AND SPECIFICATIONS
 FOR A CATEGORY IA CONDITION II SURVEY.

GEORGE GALE
 PROFESSIONAL LAND SURVEYOR
 JOB NO. 16-03066
 APRIL 19, 2016

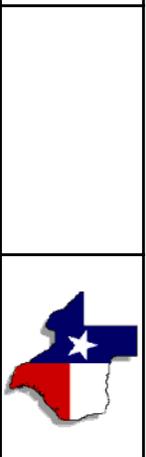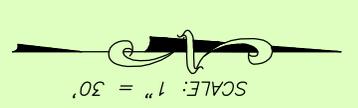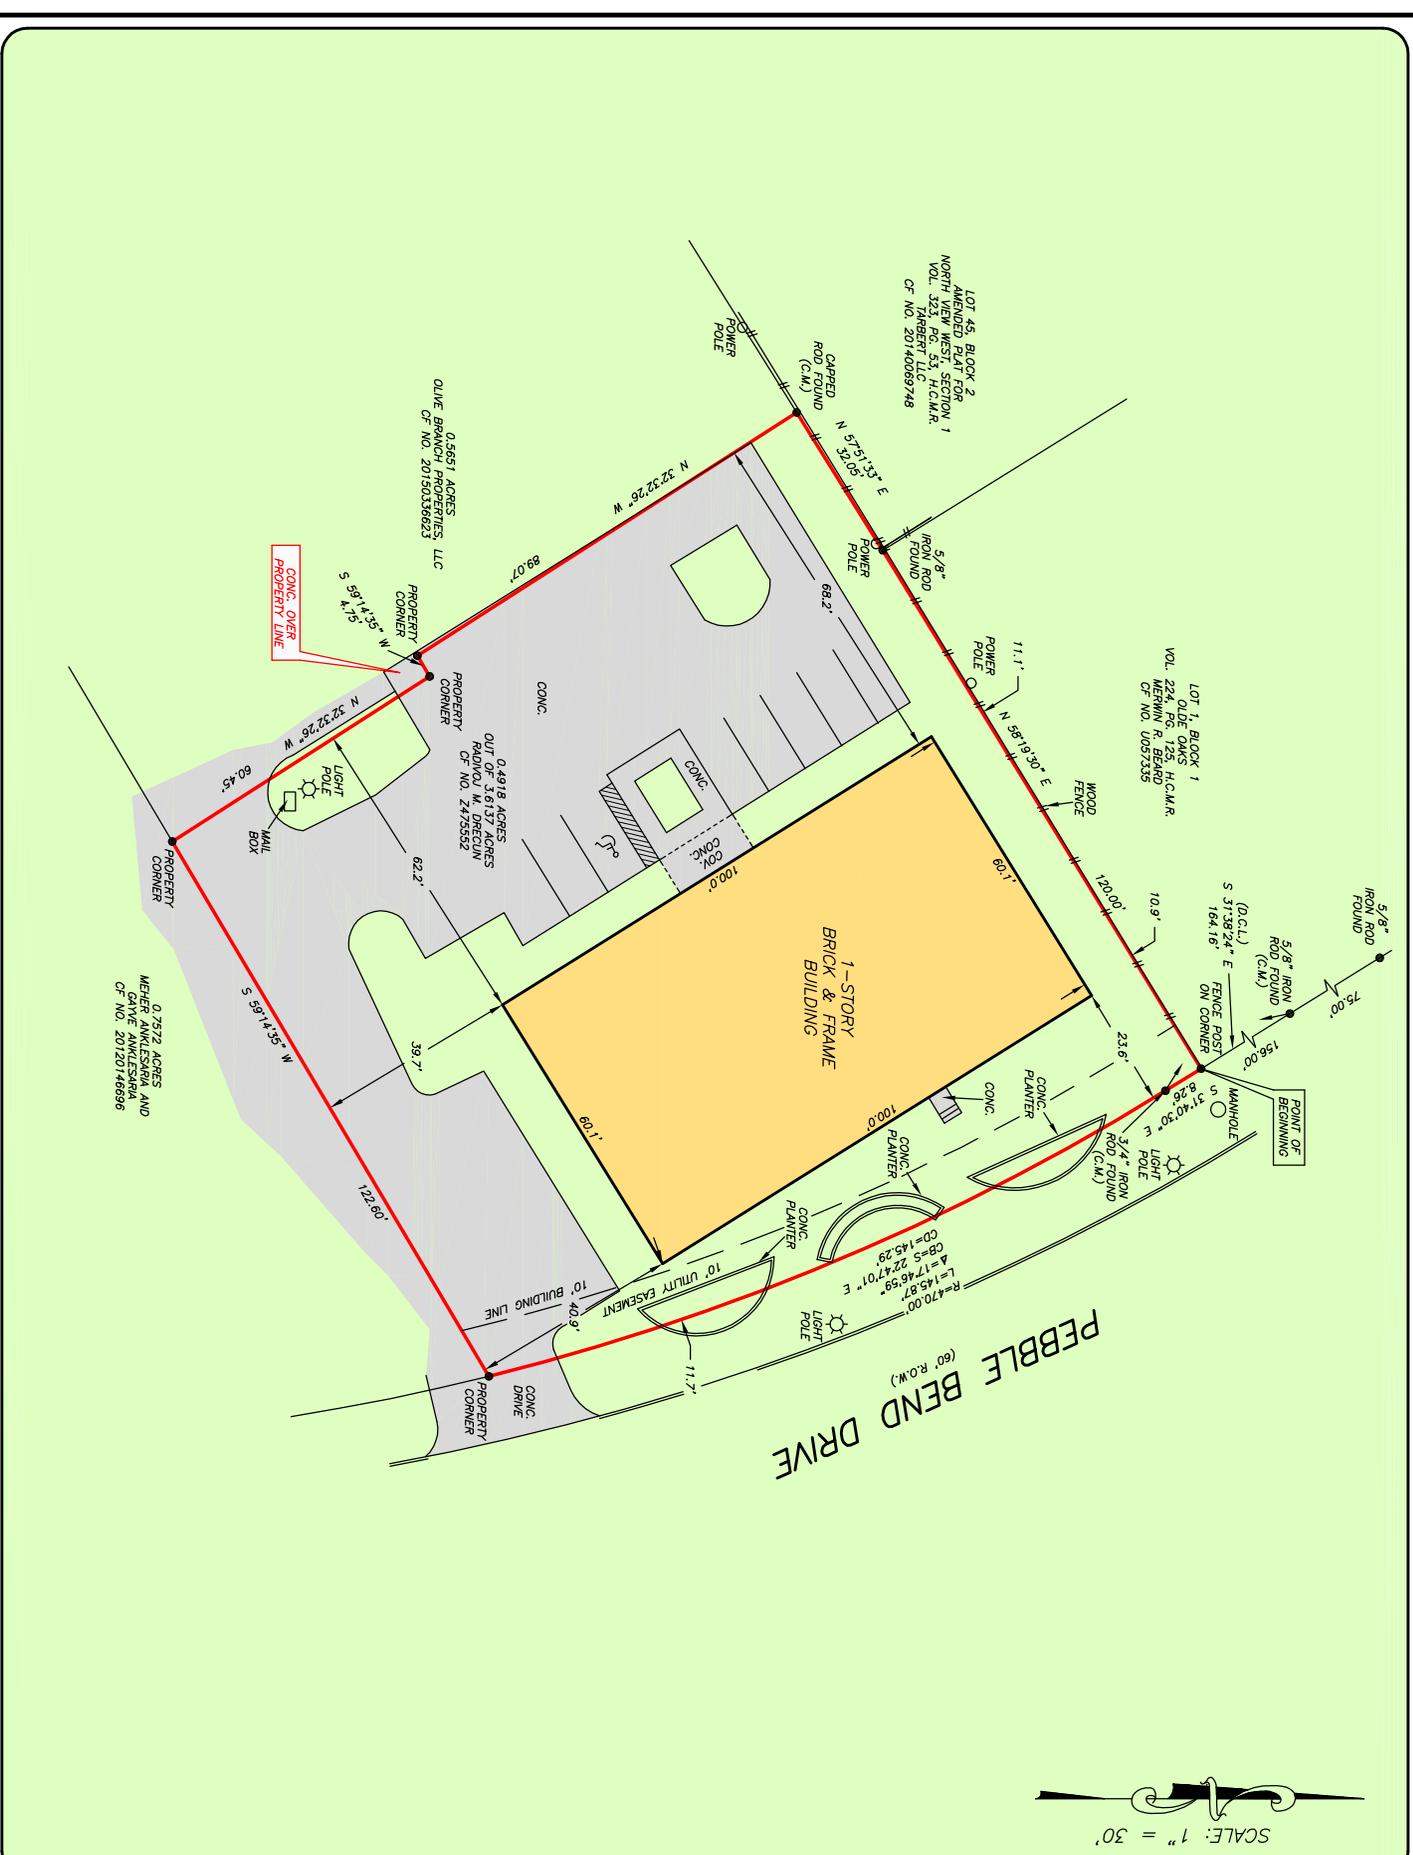

PRECISION
 Surveyors

1-800-LANDSURVEY
 www.precisionsurveyors.com
 281-496-1566
 950 THREEWINDS STREET SUITE 150 HOUSTON, TEXAS 77079
 281-496-1867
 210-829-4941
 1777 NE LOOP 410 SUITE 600 SAN ANTONIO, TEXAS 78217
 FAX 210-829-1555
 FIRM NO. 10065700

DANA TAYLOR
 281-296-7193