


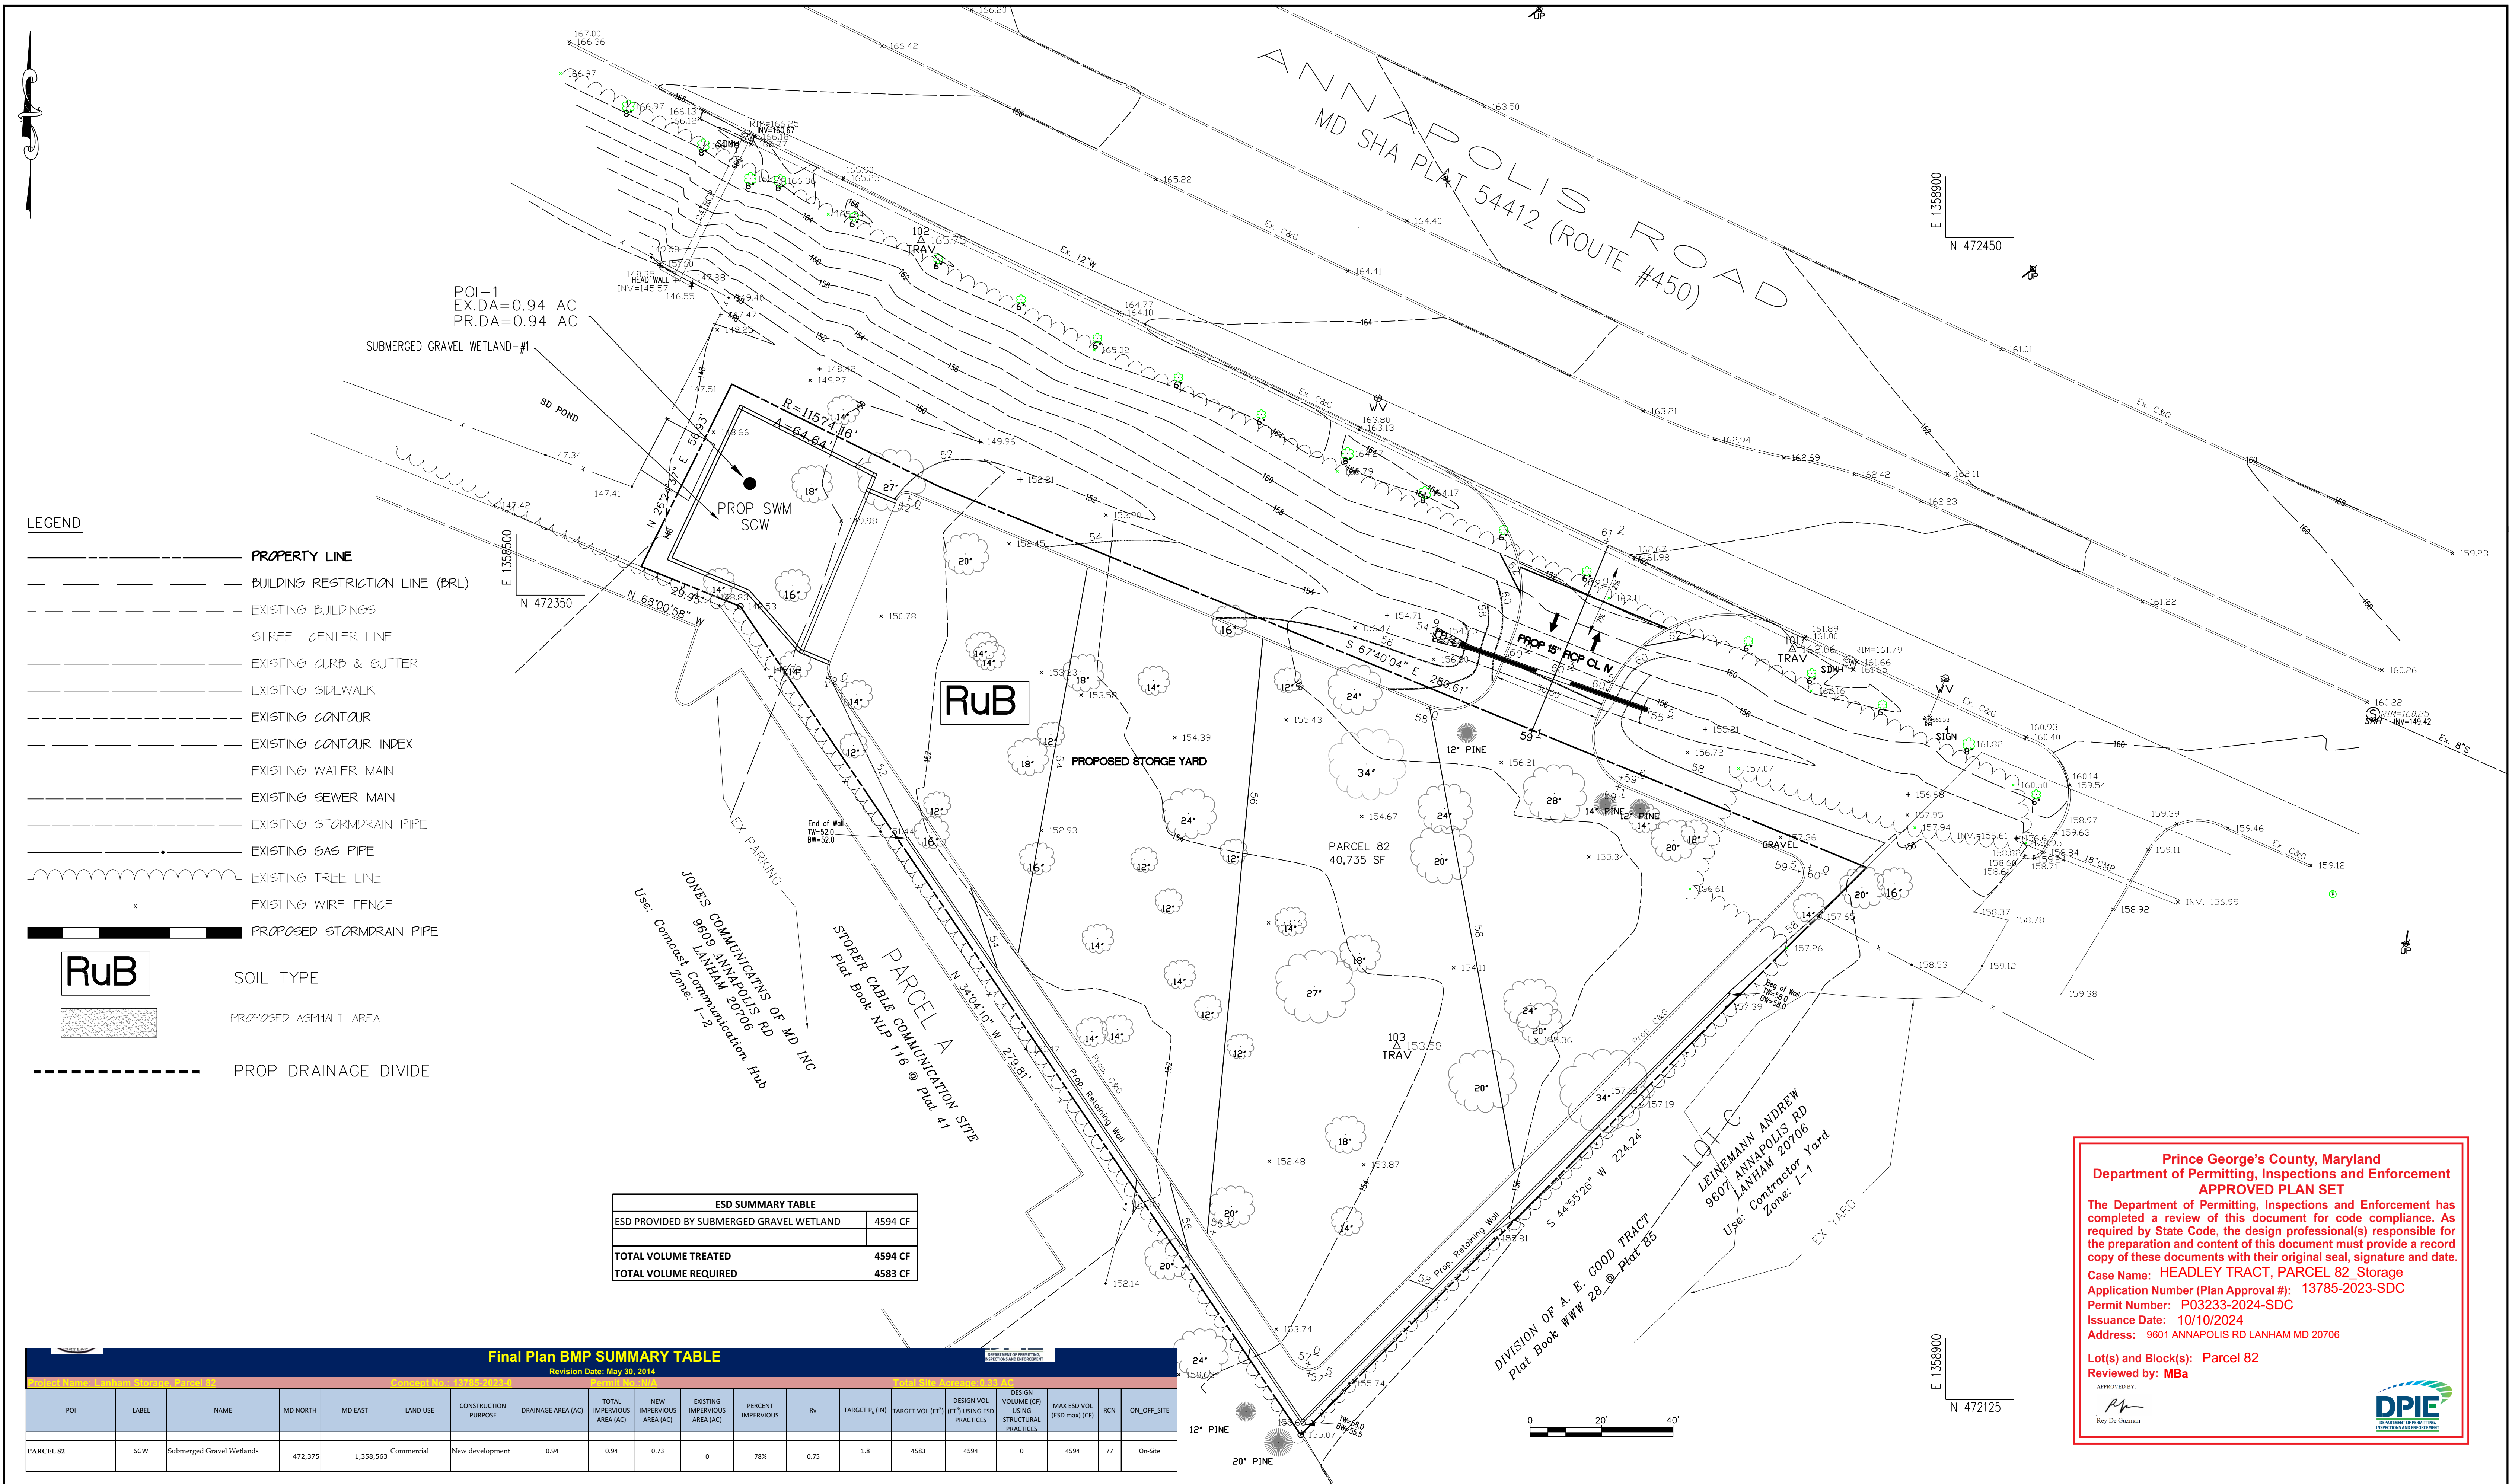

Prince George's County, Maryland
Department of Permitting, Inspections and Enforcement
APPROVED PLAN SET

The Department of Permitting, Inspections and Enforcement has completed a review of this document for code compliance. As required by State Code, the design professional(s) responsible for the preparation and content of this document must provide a record copy of these documents with their original seal, signature and date.

Case Name: HEADLEY TRACT, PARCEL 82 Storage
Application Number (Plan Approval #): 13785-2023-SDC
Permit Number: P03233-2024-SDC
Issuance Date: 10/10/2024
Address: 9601 ANNAPOLIS RD LANHAM MD 20706

Lot(s) and Block(s): Parcel 82
Reviewed by: MBA

APPROVED BY:

Ray De Guzman

DPIE
DEPARTMENT OF PERMITTING, INSPECTIONS AND ENFORCEMENT

E.F. NAME:		DESIGNED: ZS		DATE: February 2021		DATE		BY		REVISIONS	
DRAWN:		DATE:									
CHECKED: ZS		DATE: February 2021									
APPROVED:		DATE:									

APPLIED CIVIL ENGINEERING INC.
ENGINEERING * PLANNING * SURVEYING * LAND DEVELOPMENT & PERMIT PROCESSING
9470 ANNAPOLIS ROAD, SUITE 414
LANHAM, MARYLAND 20706
TEL. (301) 459-5932

STATE OF MARYLAND
PROFESSIONAL ENGINEER
RAY DE GUZMAN
01-10-2024

OWNER/APPLICANT/DEVELOPER		SITE DEVELOPMENT CONCEPT PLAN	
POTOMAC FALLS LLC 8701 FALLS RD POTOMAC MD 20854 301-704-6465		9601 ANNAPOLIS RD PARCEL 82 LANHAM STORAGE LANHAM (20TH) ELECTION DISTRICT PRINCE GEORGE'S COUNTY, MARYLAND	
SCALE: 1"=20'	CONTRACT No.: 21-05	SHEET 2	OF 2