


ZONING DISTRICT: C-1/CDC
 C-1: COMMUNITY SERVICE CENTER DISTRICT
 CDC: COMMERCIAL DEVELOPMENT CONTROL OVERLAY DISTRICT

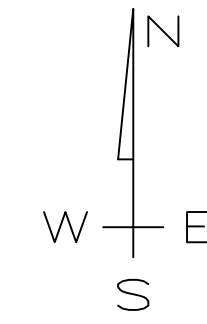

N/F
 STONEWOOD EAST PARTNERS IV
 D.B.V. 12356, PG. 317
 TAX PARCEL ID NO.: 1825-J-22
 REVISED LOT 2
 STONEWOOD EAST PARTNERS IV PLAN OF SUBDIVISION
 RE-SUBDIVISION OF LOT 2
 P.B.V. 254, PG. 81

N/F
 STONEWOOD EAST PARTNERS IV
 PARCEL B
 STONEWOOD EAST PARTNERS IV PLAN OF SUBDIVISION
 RE-SUBDIVISION OF LOT 2
 P.B.V. 254, PG. 81
 TAX PARCEL ID NO.: 1825-J-22

N/F
 WEXFORD MC OWNER, LLC
 D.B.V. 18735, PG. 402
 TAX PARCEL ID NO.: 1825-J-27
 BEING LOT 1 RECORDED IN THE WESTERN PA REAL ESTATE
 PARTNERS, L.P. PLAN IN P.B.V. 272, PG. 64
 43,563.199 SQ. FT.
 1.00 ACRES

N/F
 110 REALTY PARTNERS, LLC
 D.B.V. 17847, PG. 462
 TAX PARCEL ID NO.: 1825-N-10


N/F
 DAVID G. SMITH
 D.B.V. 10286, PG. 628
 TAX ID PARCEL: 1825-J-13

N/F
 SPORRER REALTY, LLC
 D.B.V. 13404, PG. 221
 TAX ID PARCEL: 1825-N-11

RETAIL/MEDICAL BLDG.
 6,000 SQ. FT. (1ST FLR.)
 1,500 SQ. FT. (2ND FLR.)
 7,500 SQ. FT. TOTAL

RETAIL/MEDICAL PARKING:
 1 STALL/200 SQ.FT.
 38 STALLS REQUIRED
 38 STALLS PROVIDED

ZONING DISTRICT: C-1/CDC

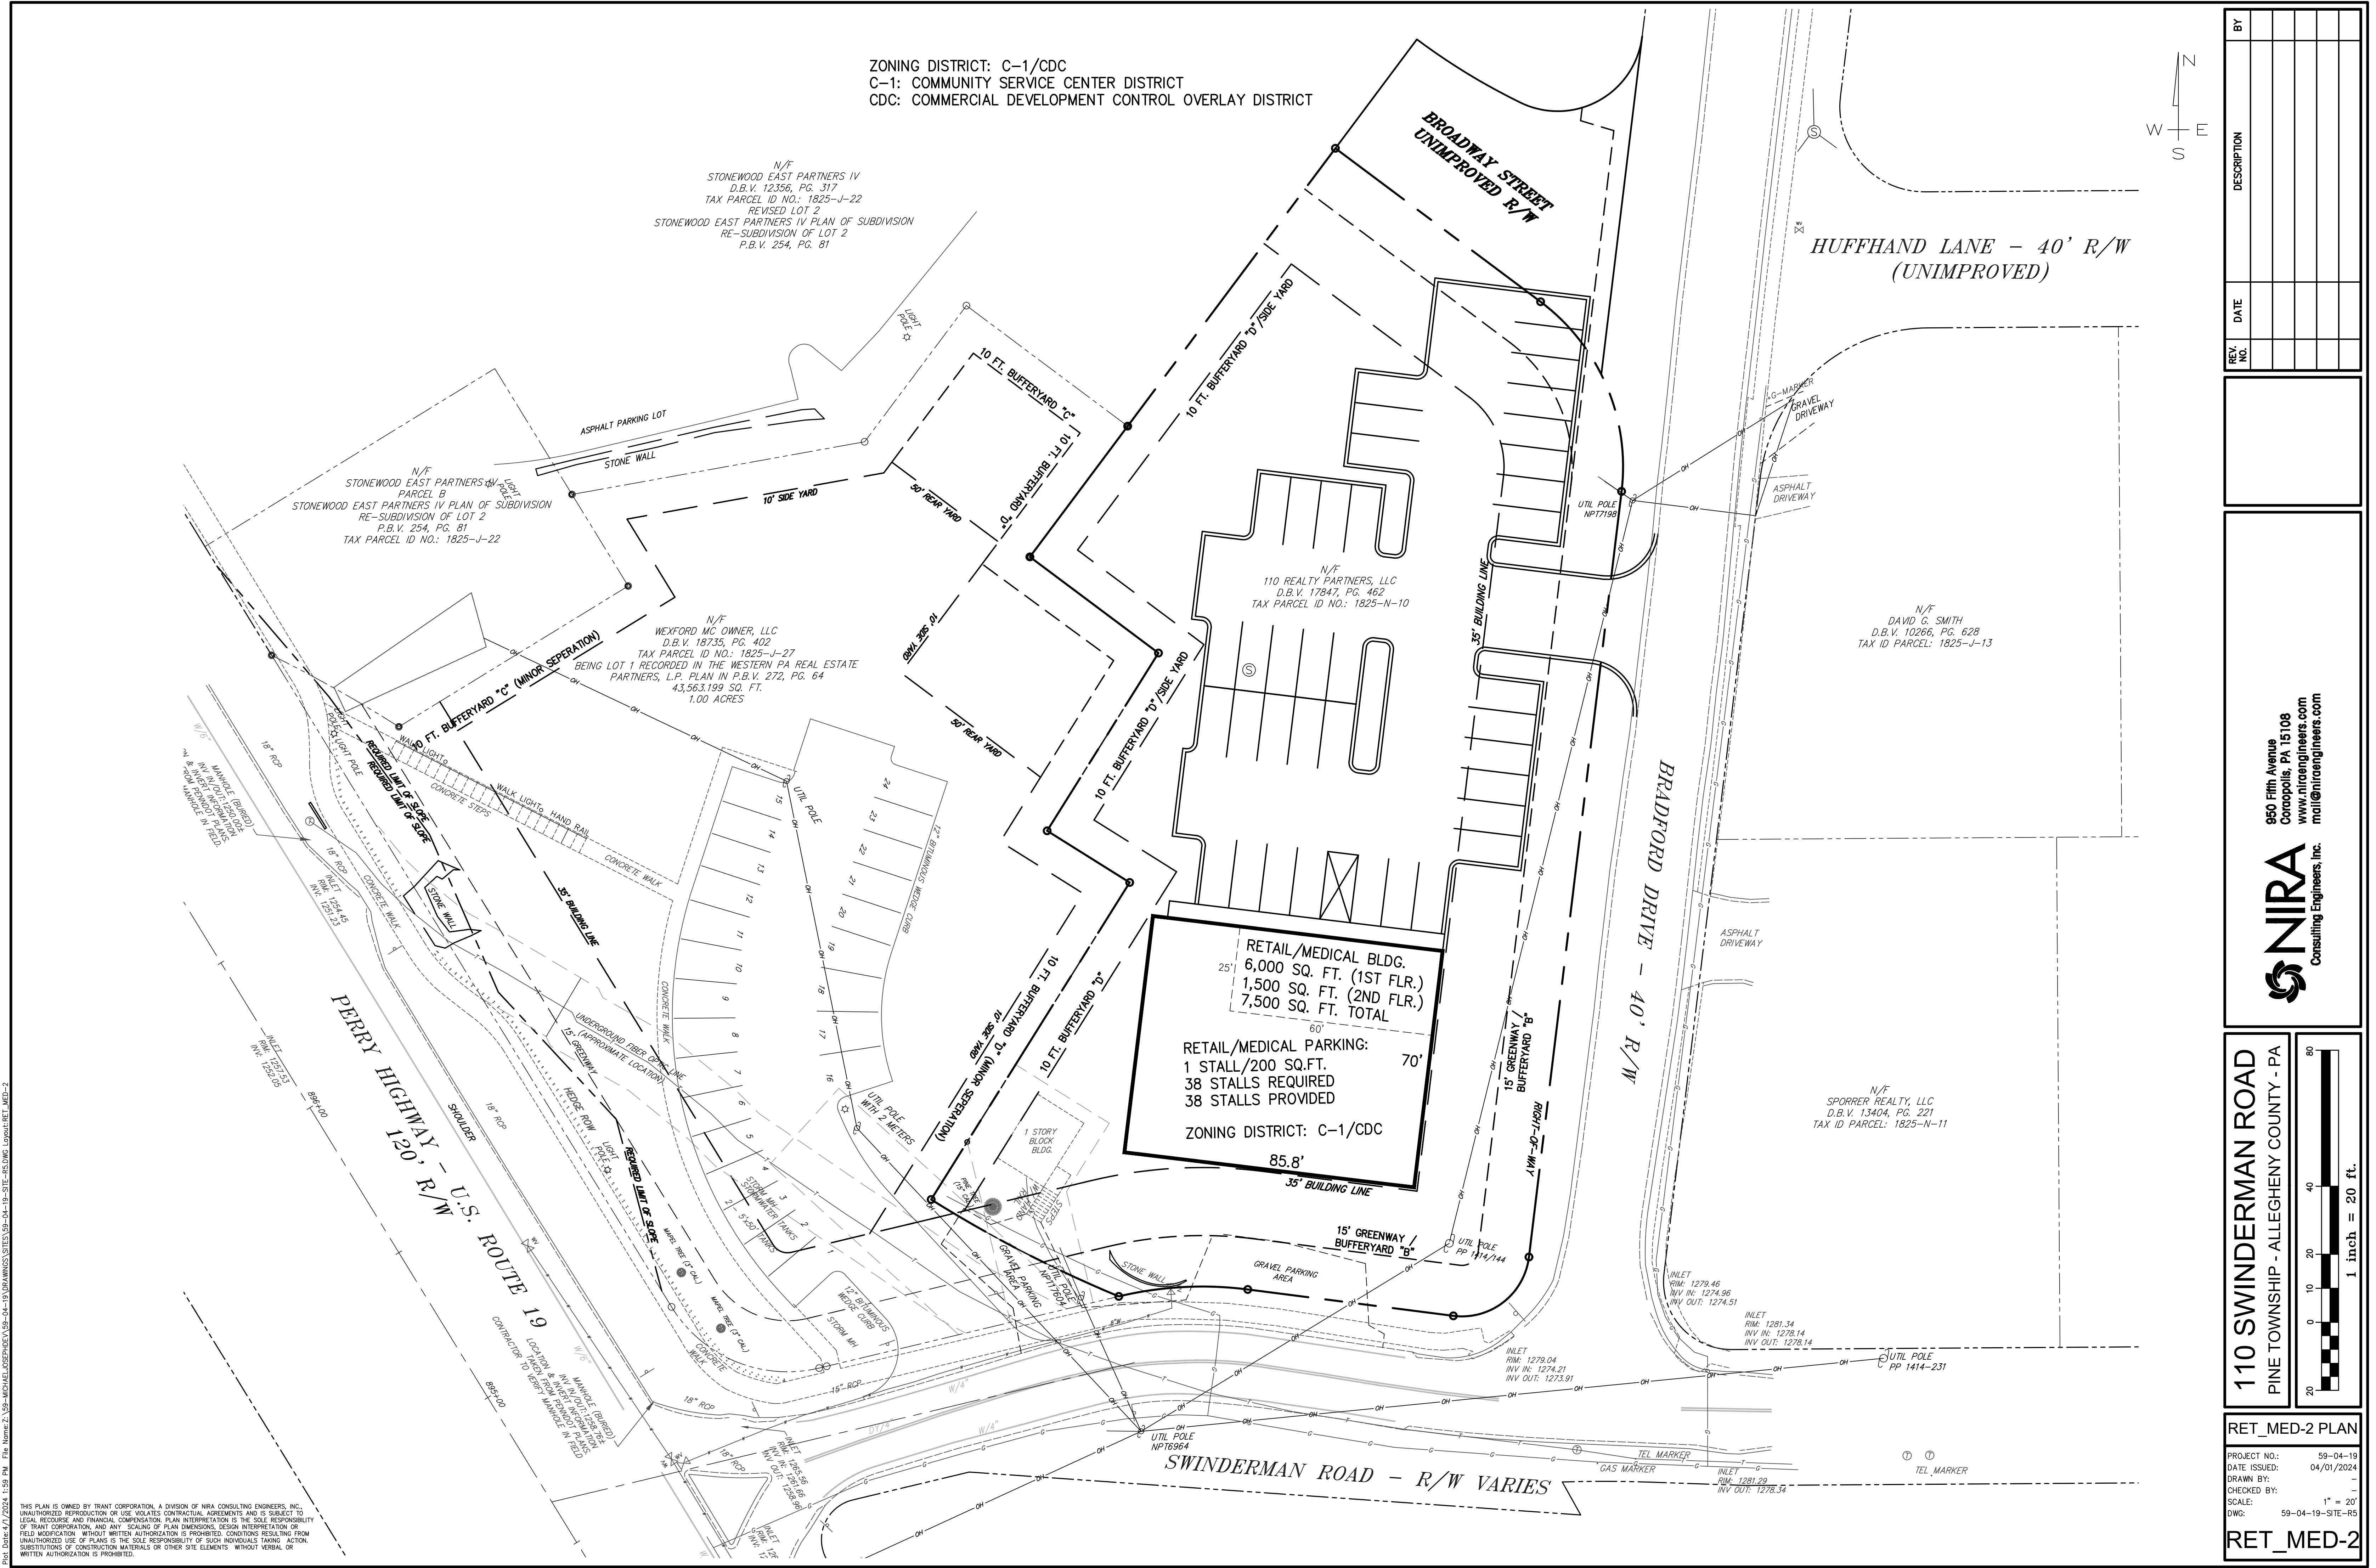

| REV. NO. | DATE | DESCRIPTION | BY |
|----------|------|-------------|----|
| | | | |
| | | | |
| | | | |

850 Fifth Avenue
 Coraopolis, PA 15108
 www.niraengineers.com
 mail@niraengineers.com

110 SWINDERMAN ROAD
 PINE TOWNSHIP - ALLEGHENY COUNTY - PA

RET_MED-2 PLAN

| | |
|--------------|------------------|
| PROJECT NO.: | 59-04-19 |
| DATE ISSUED: | 04/01/2024 |
| DRAWN BY: | - |
| CHECKED BY: | - |
| SCALE: | 1" = 20' |
| DWG. NO.: | 59-04-19-SITE-R5 |

RET_MED-2

File Date: 4/1/2024 1:59 PM File Name: E:\09-MICHAEL JOSEPH\REVISED-04-19-SITE-REVISION Layout: RET_MED-2
 THIS PLAN IS OWNED BY TRANT CORPORATION, A DIVISION OF NIRA CONSULTING ENGINEERS, INC. UNAUTHORIZED REPRODUCTION OR USE VIOLATES CONTRACTUAL AGREEMENTS AND IS SUBJECT TO LEGAL RECOURSE AND FINANCIAL COMPENSATION. PLAN INTERPRETATION IS THE SOLE RESPONSIBILITY OF TRANT CORPORATION, AND ANY SCALING OF PLAN DIMENSIONS, DESIGN INTERPRETATION OR FIELD MODIFICATION WITHOUT WRITTEN AUTHORIZATION IS PROHIBITED. CONDITIONS RESULTING FROM UNAUTHORIZED USE OF PLANS IS THE SOLE RESPONSIBILITY OF SUCH INDIVIDUALS TAKING ACTION. SUBSTITUTIONS OF CONSTRUCTION MATERIALS OR OTHER SITE ELEMENTS WITHOUT VERBAL OR WRITTEN AUTHORIZATION IS PROHIBITED.