




Brady Sullivan Properties
670 N. Commercial Street
Manchester, nh 03101
603.622.6223

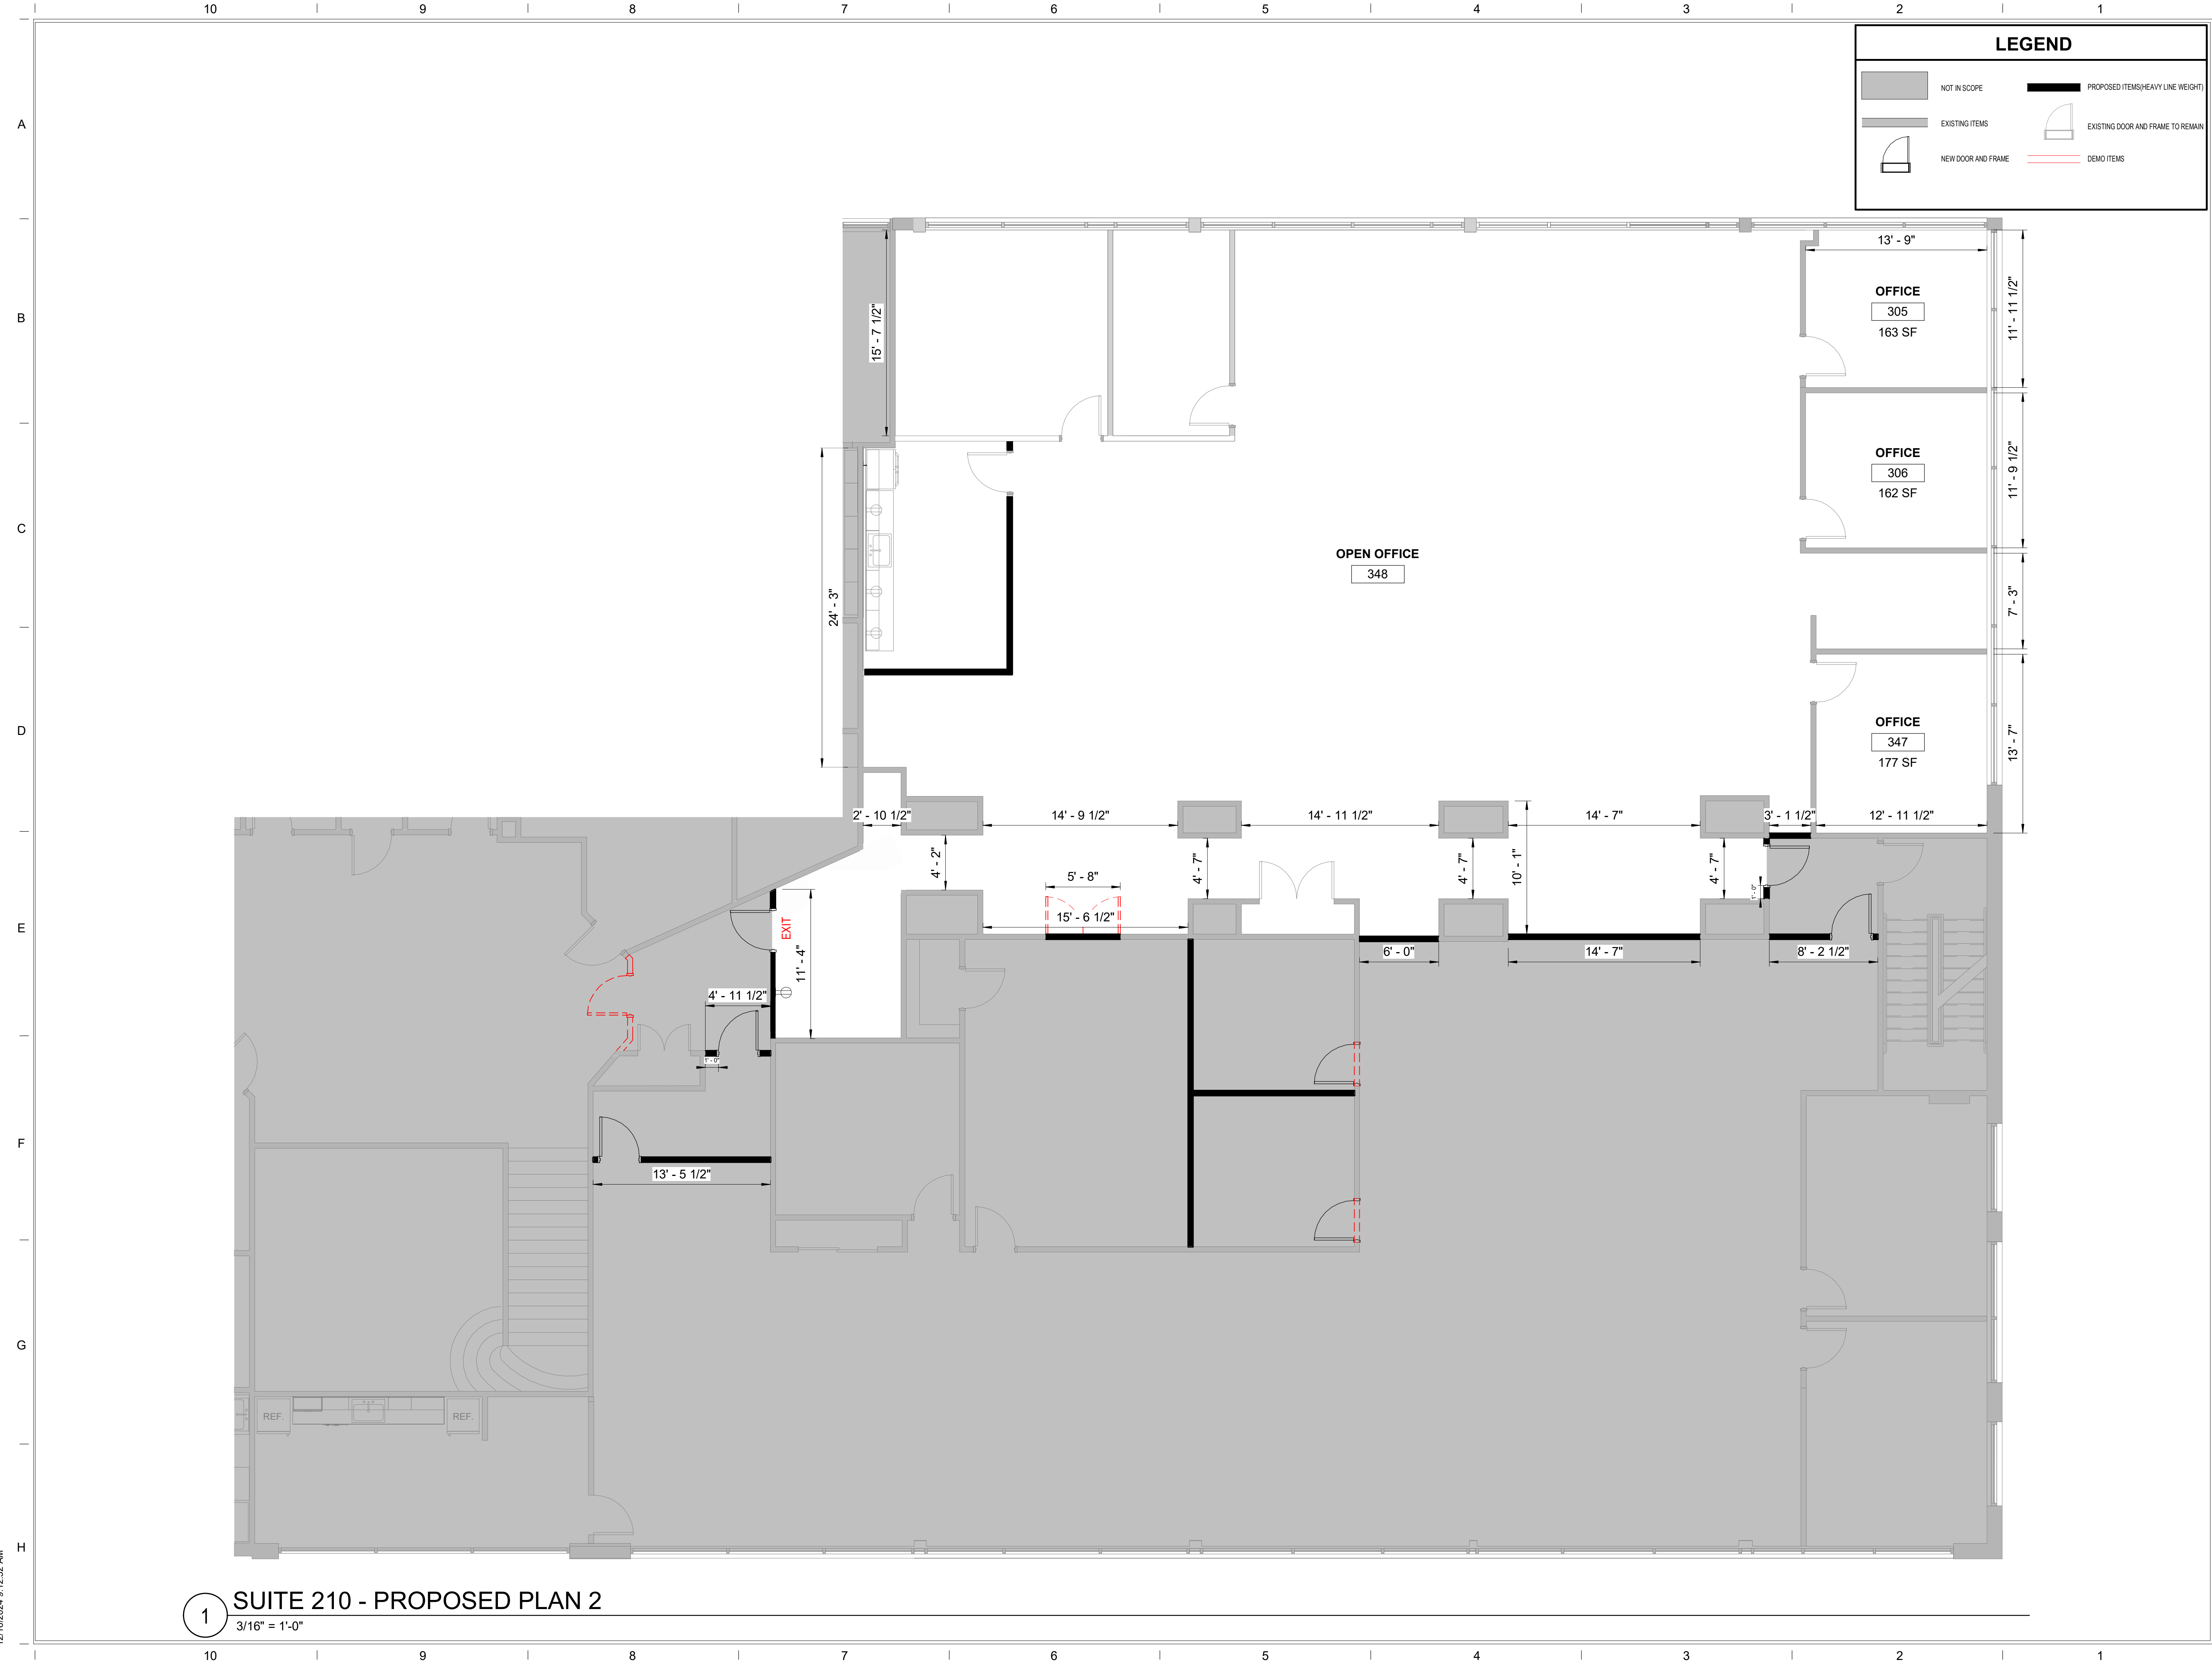

Owner
**BRADY SULLIVAN
PROPERTIES**
MANCHESTER NH
NH

Project
2 COMMERCE DRIVE

BEDFORD, NH

**SUITE 210
5,300 RSF**

Issues	
Date	Description

Revisions	
No.	Date

Drawing Title
**PROPOSED
PLAN**

Issue Date:		12-16-2024
Project No:	Scale:	As indicated
Project Manager:	Production Leader:	
Project Architect:	Peer Reviewer:	

Drawing Number
A.102

1 SUITE 210 - PROPOSED PLAN 2
3/16" = 1'-0"