


Area Schedule (Rentable)		Area Schedule (Common Area)	
Name	Area	Name	Area
BASEMENT			
BASEMENT	6717 SF	COMMON AREA	545 SF
WELLS FARGO BRANCH	764 SF	COMMON AREA	83 SF
	7481 SF	COMMON AREA	192 SF
1ST FLOOR			
WELLS FARGO BRANCH	4342 SF	COMMON AREA	124 SF
WELLS FARGO OFFICES	4384 SF	COMMON AREA	328 SF
	8727 SF	COMMON AREA	57 SF
2ND FLOOR			
SECOND FLOOR	7184 SF	COMMON AREA	116 SF
	7184 SF		1940 SF
	23392 SF	1ST FLOOR	
		COMMON AREA	15 SF
		COMMON AREA	31 SF
		COMMON AREA	16 SF
		COMMON AREA	281 SF
		COMMON AREA	20 SF
		COMMON AREA	48 SF
		COMMON AREA	759 SF
		COMMON AREA	141 SF
		COMMON AREA	139 SF
			1450 SF
		2ND FLOOR	
		COMMON AREA	22 SF
		COMMON AREA	21 SF
		COMMON AREA	381 SF
		COMMON AREA	220 SF
		COMMON AREA	9 SF
		COMMON AREA	20 SF
		COMMON AREA	285 SF
			958 SF
			4348 SF

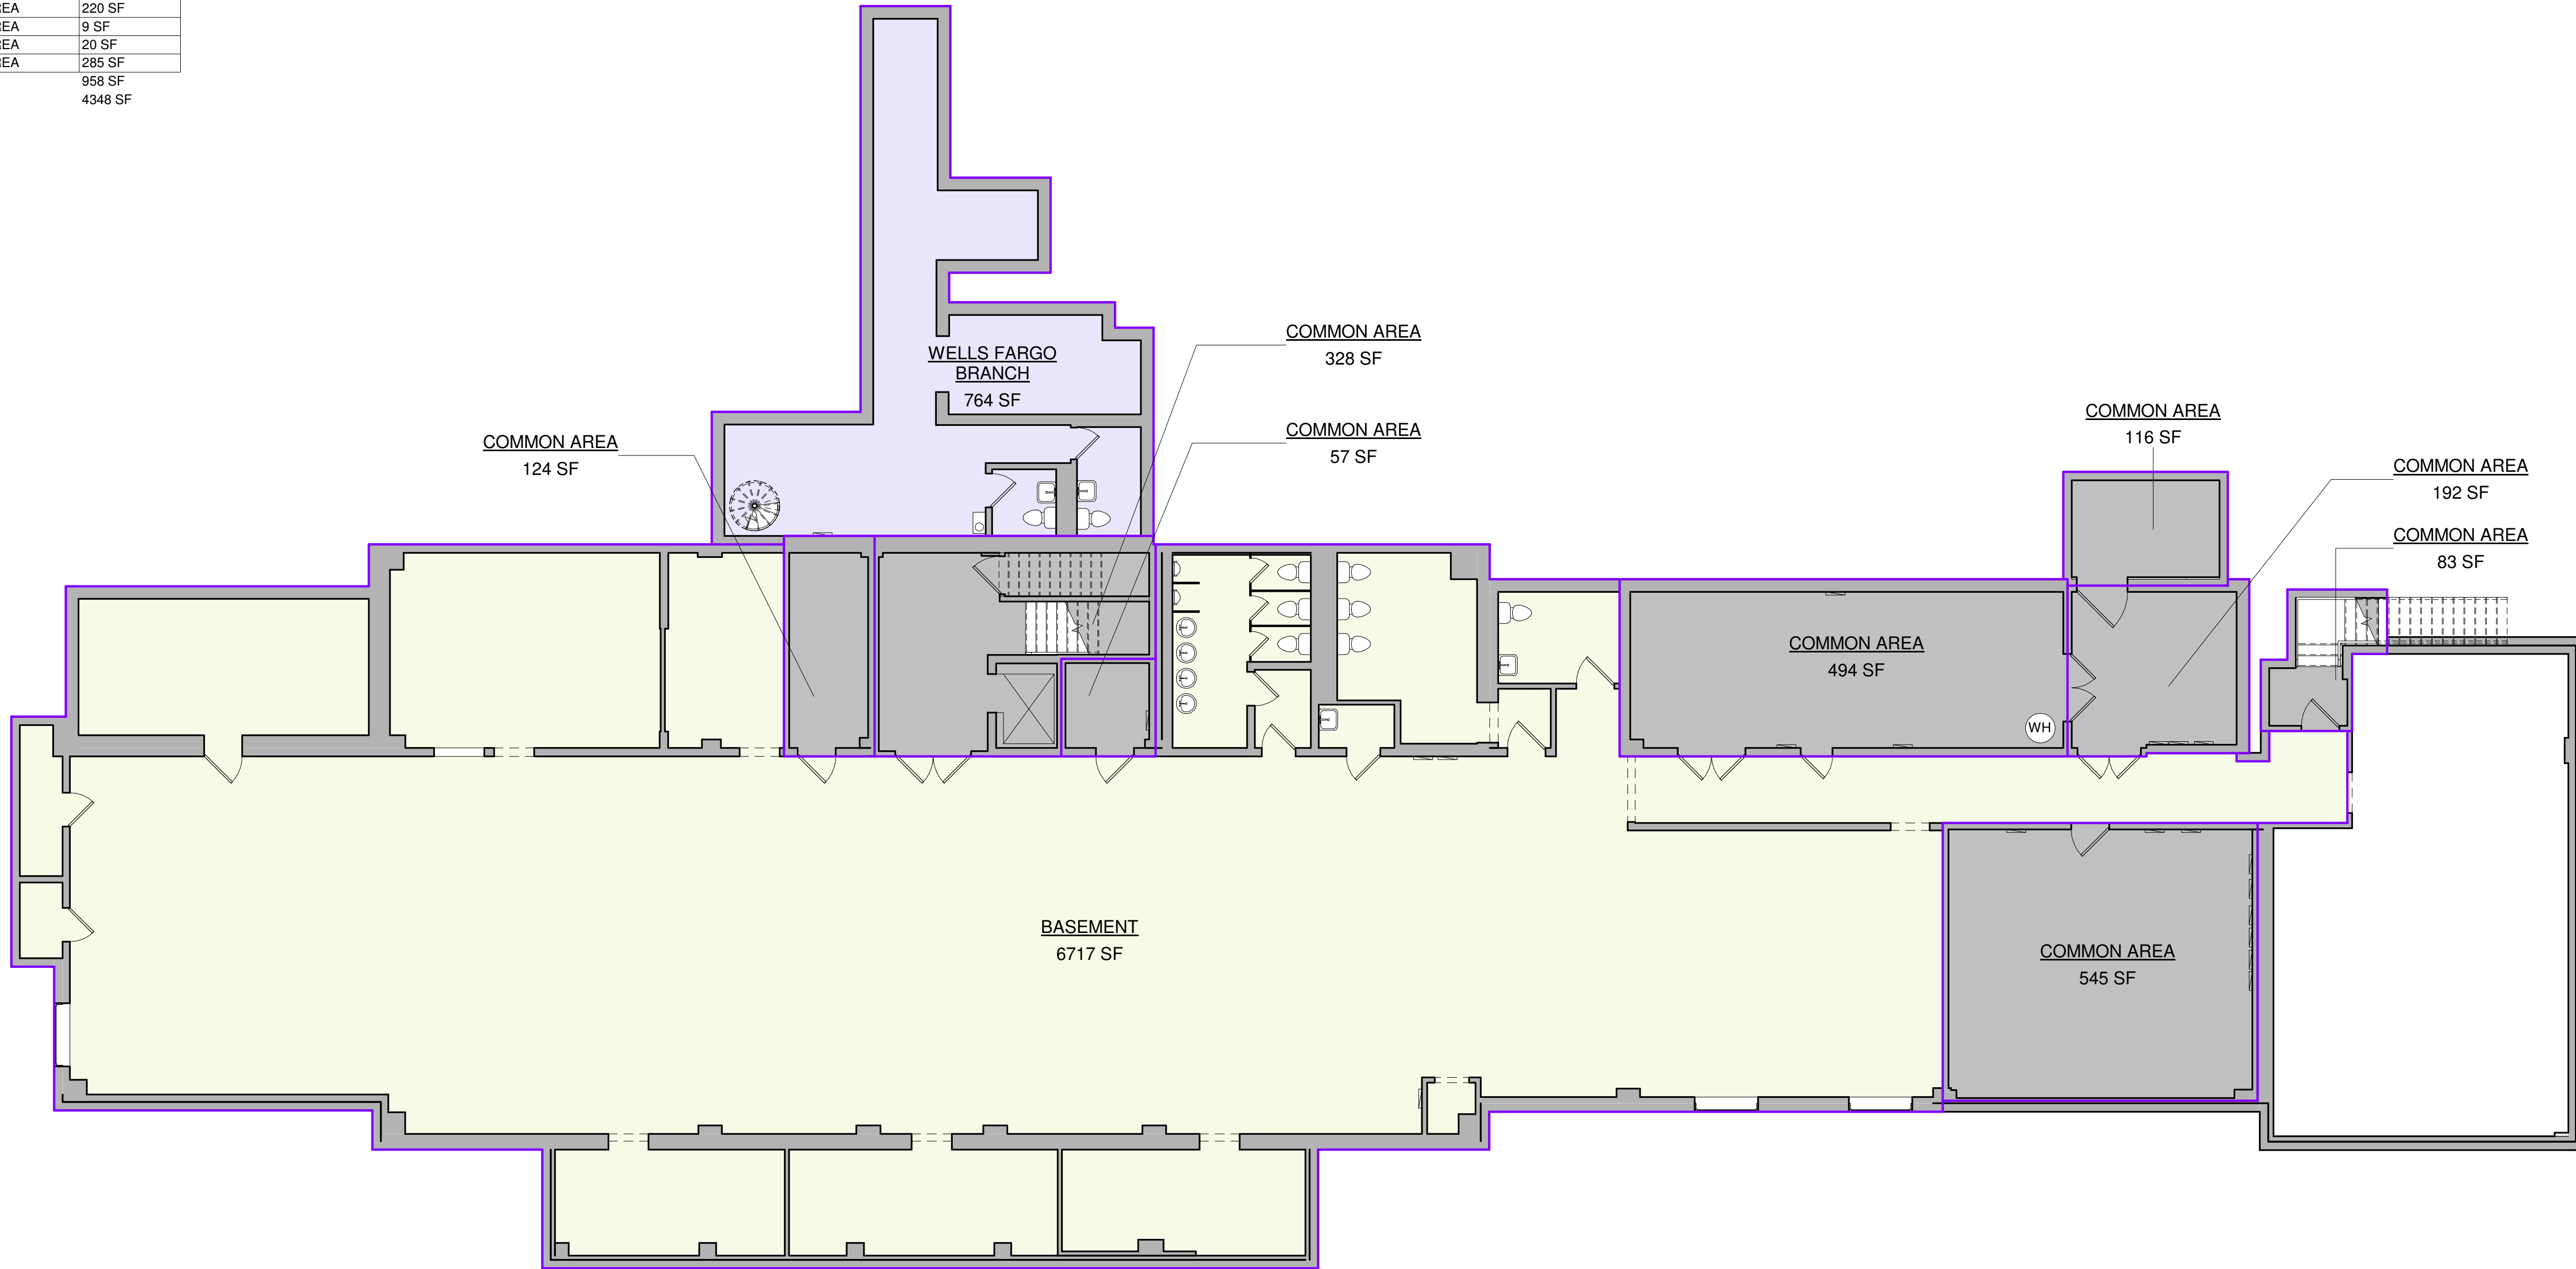

BASEMENT AREA PLAN
Scale: 1/8" = 1'-0"

REVISION LEGEND		Description
No	Date	


Brian S. Flannery AI 13059
© 2022 B + F Design Studio and Architectural Services L.L.C.
No Certificate of Authorization No. 06-00020480

BASEMENT AREA PLAN

JOB #: **22CF9046**
DWN: **MR**
CHK: **BF**
DATE: **11/10/2022**

DRAWING NO.
AP-1

11/10/2022 3:18:41 PM
W:\Client Files\22\Commercial\Fit-Out\22CF9046 - 303 Broad Street Area Plans\Architectural\Rev\303 Broad Street Area Plans - PD1.rvt

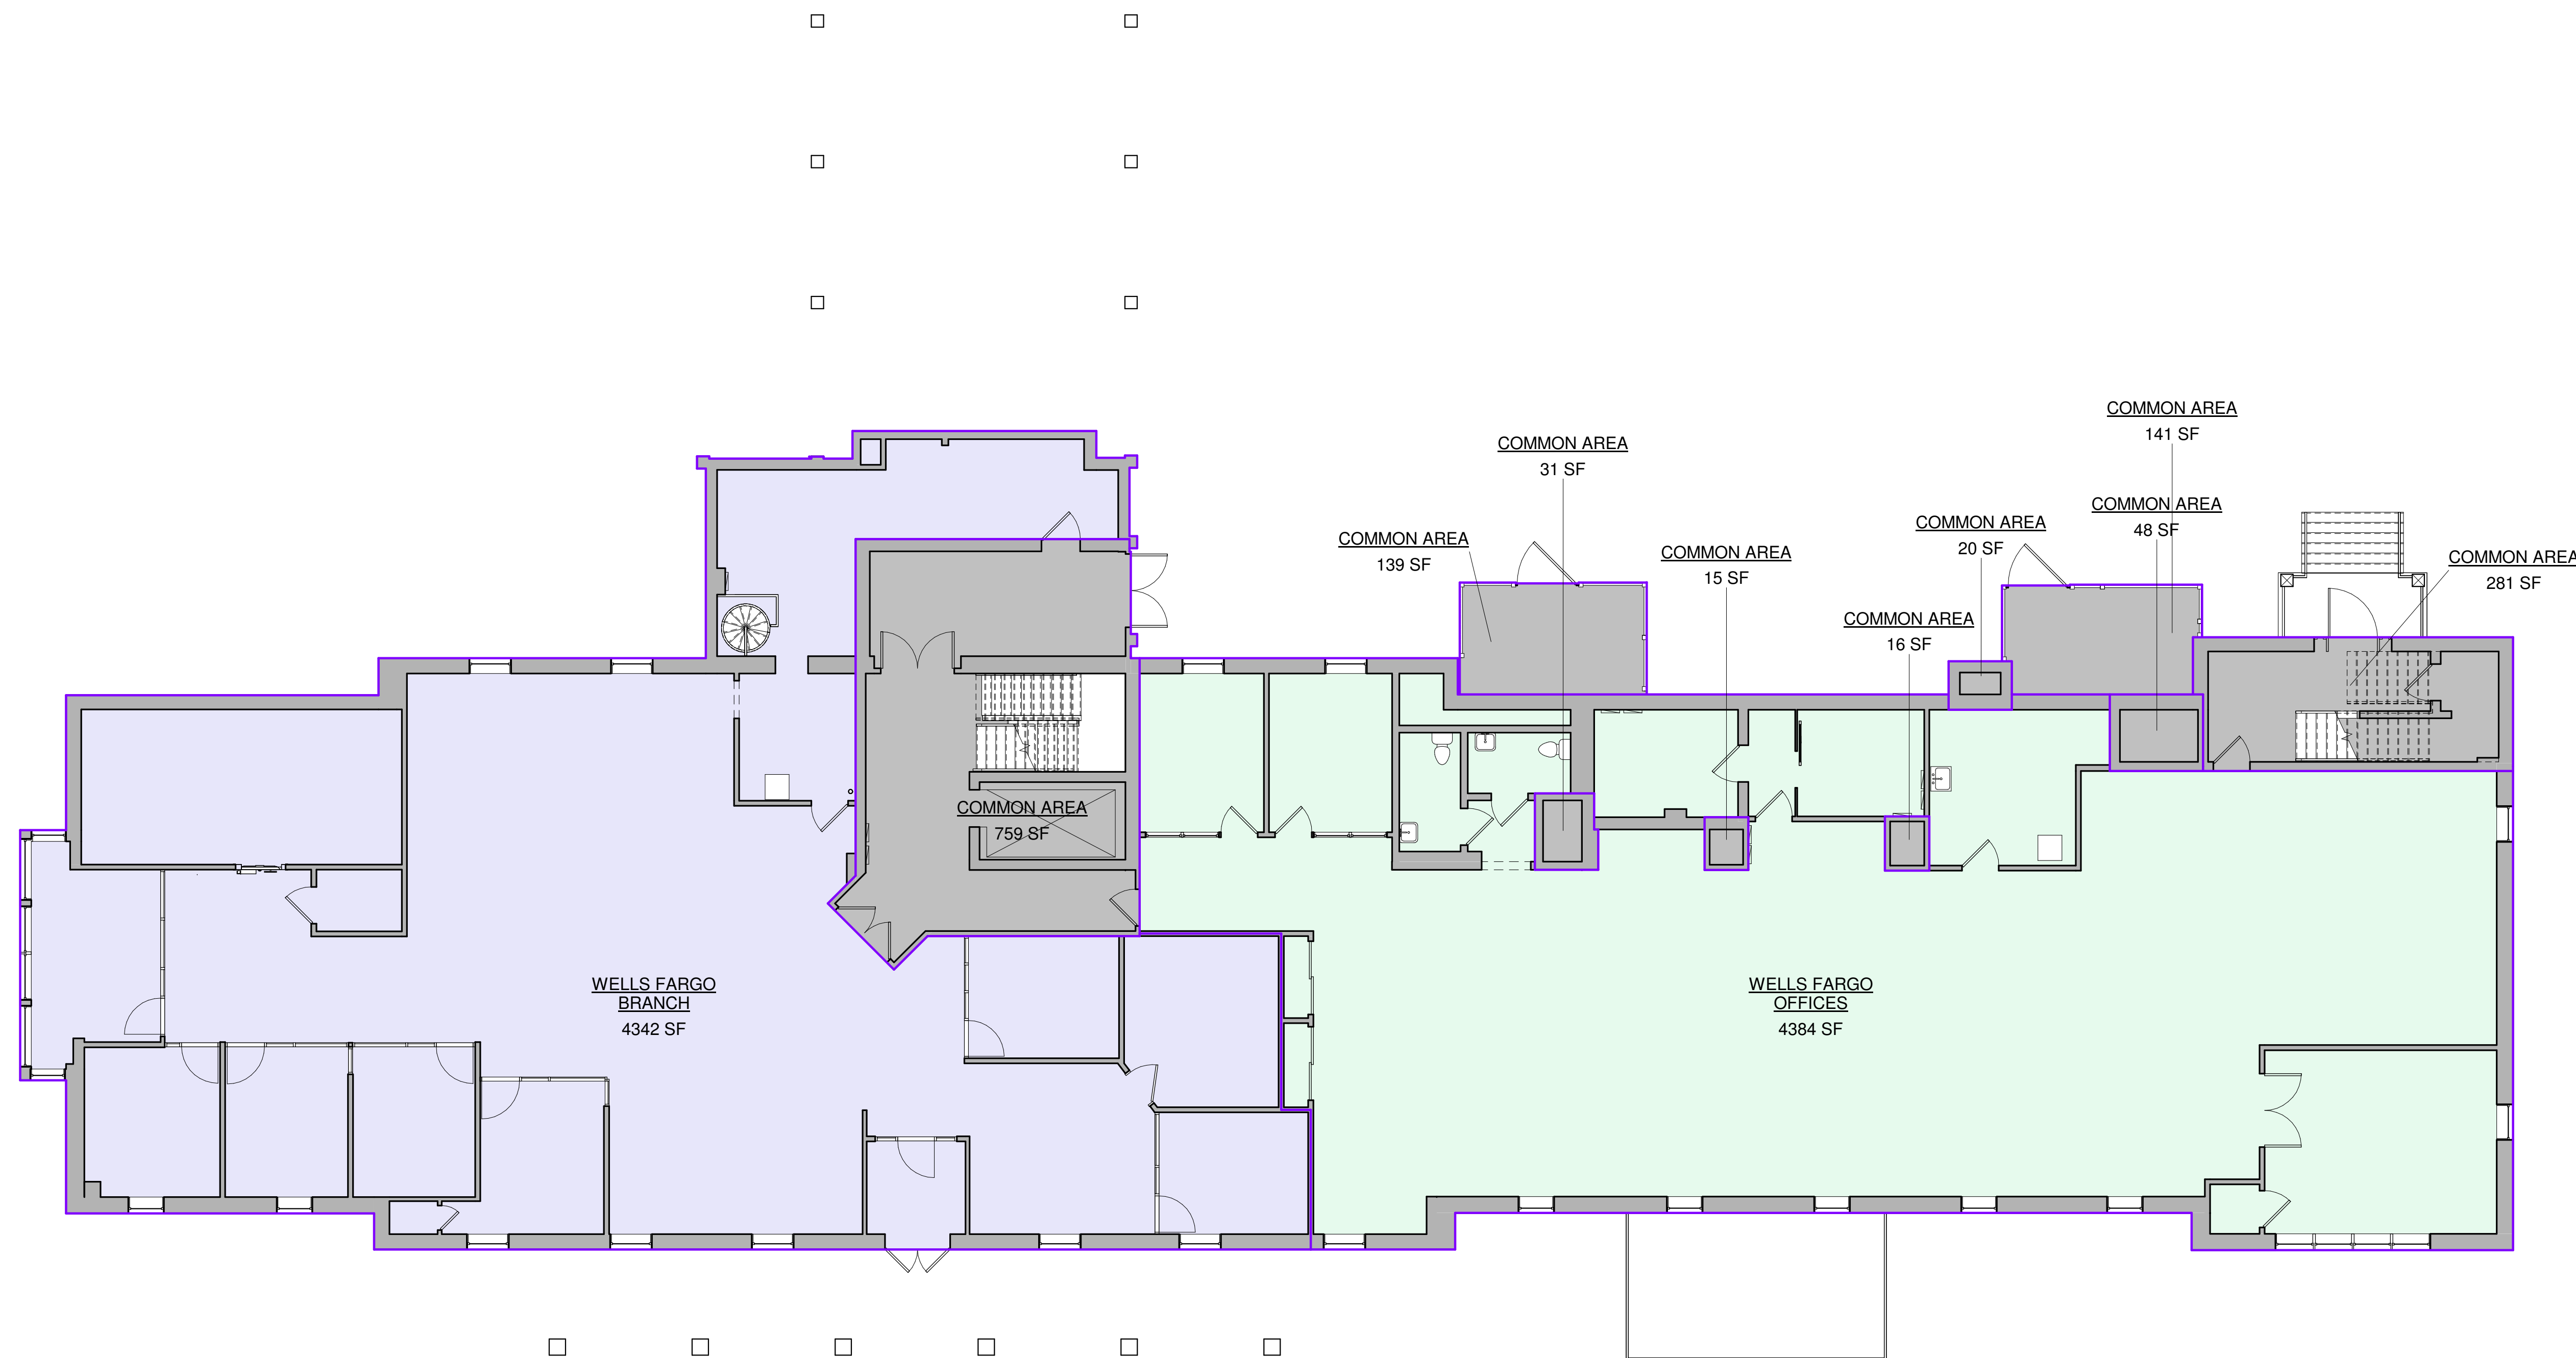

1ST FLOOR AREA PLAN
 Scale: 1/8" = 1'-0"

PROPOSED ALTERATION AT
303 Broad Street

REVISION LEGEND

No	Date	Description


Brian S. Flannery AI 13059
 © 2022 B + F Design Studio and Architectural Services L.L.C.
 All Rights Reserved

FIRST FLOOR AREA PLAN

JOB #: 22CF9046
 DWN: MR
 CHK: BF
 DATE: 11/10/2022

DRAWING NO.
AP-2

11/10/2022 3:10:42 PM
 W:\Client Files\22\Commercial\Floor\Out\22CF9046 - 303 Broad Street Area Plans\Architectural\Rev\1\303 Broad Street Area Plans - PD1.rvt

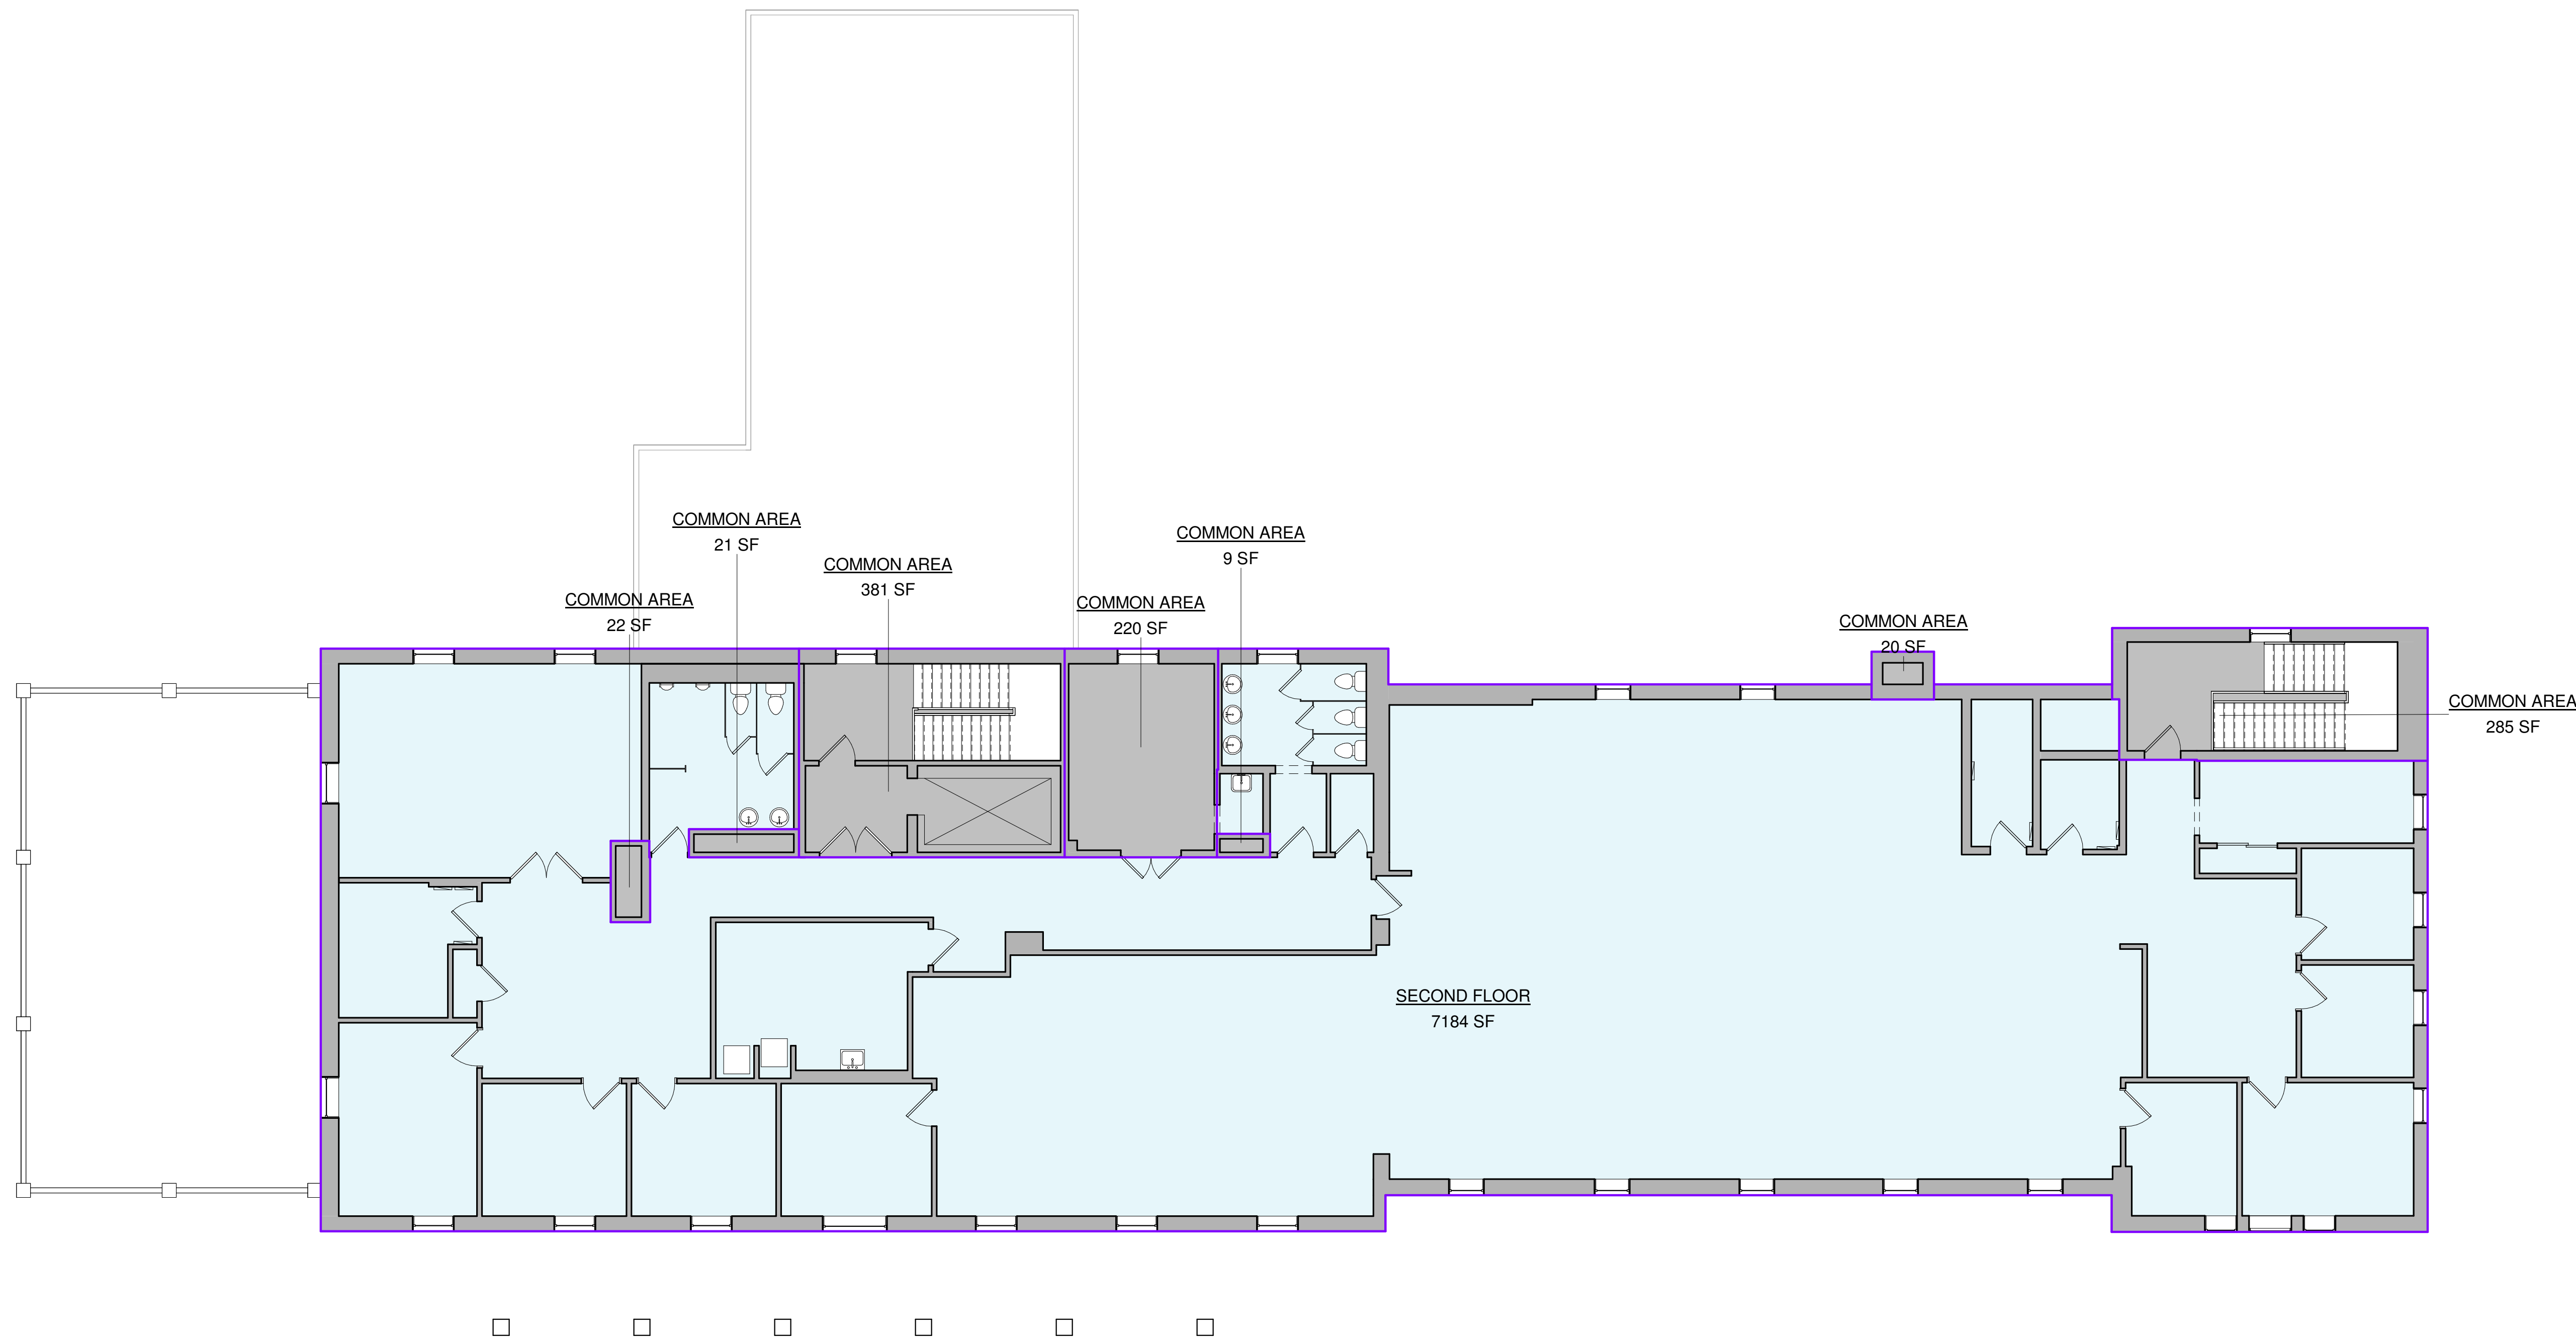

2ND FLOOR AREA PLAN
 Scale: 1/8" = 1'-0"

PROPOSED ALTERATION AT
303 Broad Street

REVISION LEGEND

No	Date	Description

Brian S. Flannery AI 13059
 © 2022 B + F Design Studio and Architectural Services L.L.C.
 All Rights Reserved
SECOND FLOOR AREA PLAN
 JOB #: 22CF9046
 DWN: MR
 CHK: BF
 DATE: 11/10/2022

DRAWING NO.
AP-3

11/10/2022 3:10:42 PM
 W:\Client Files\22\Commercial\Floor\Out\22CF9046 - 303 Broad Street Area Plans\Architectural\Rev\303 Broad Street Area Plans - PD1.rvt