




VICINITY MAP - N.T.S.

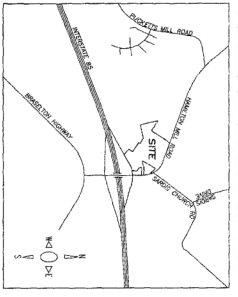

OUT


FOR PLATTING ONLY

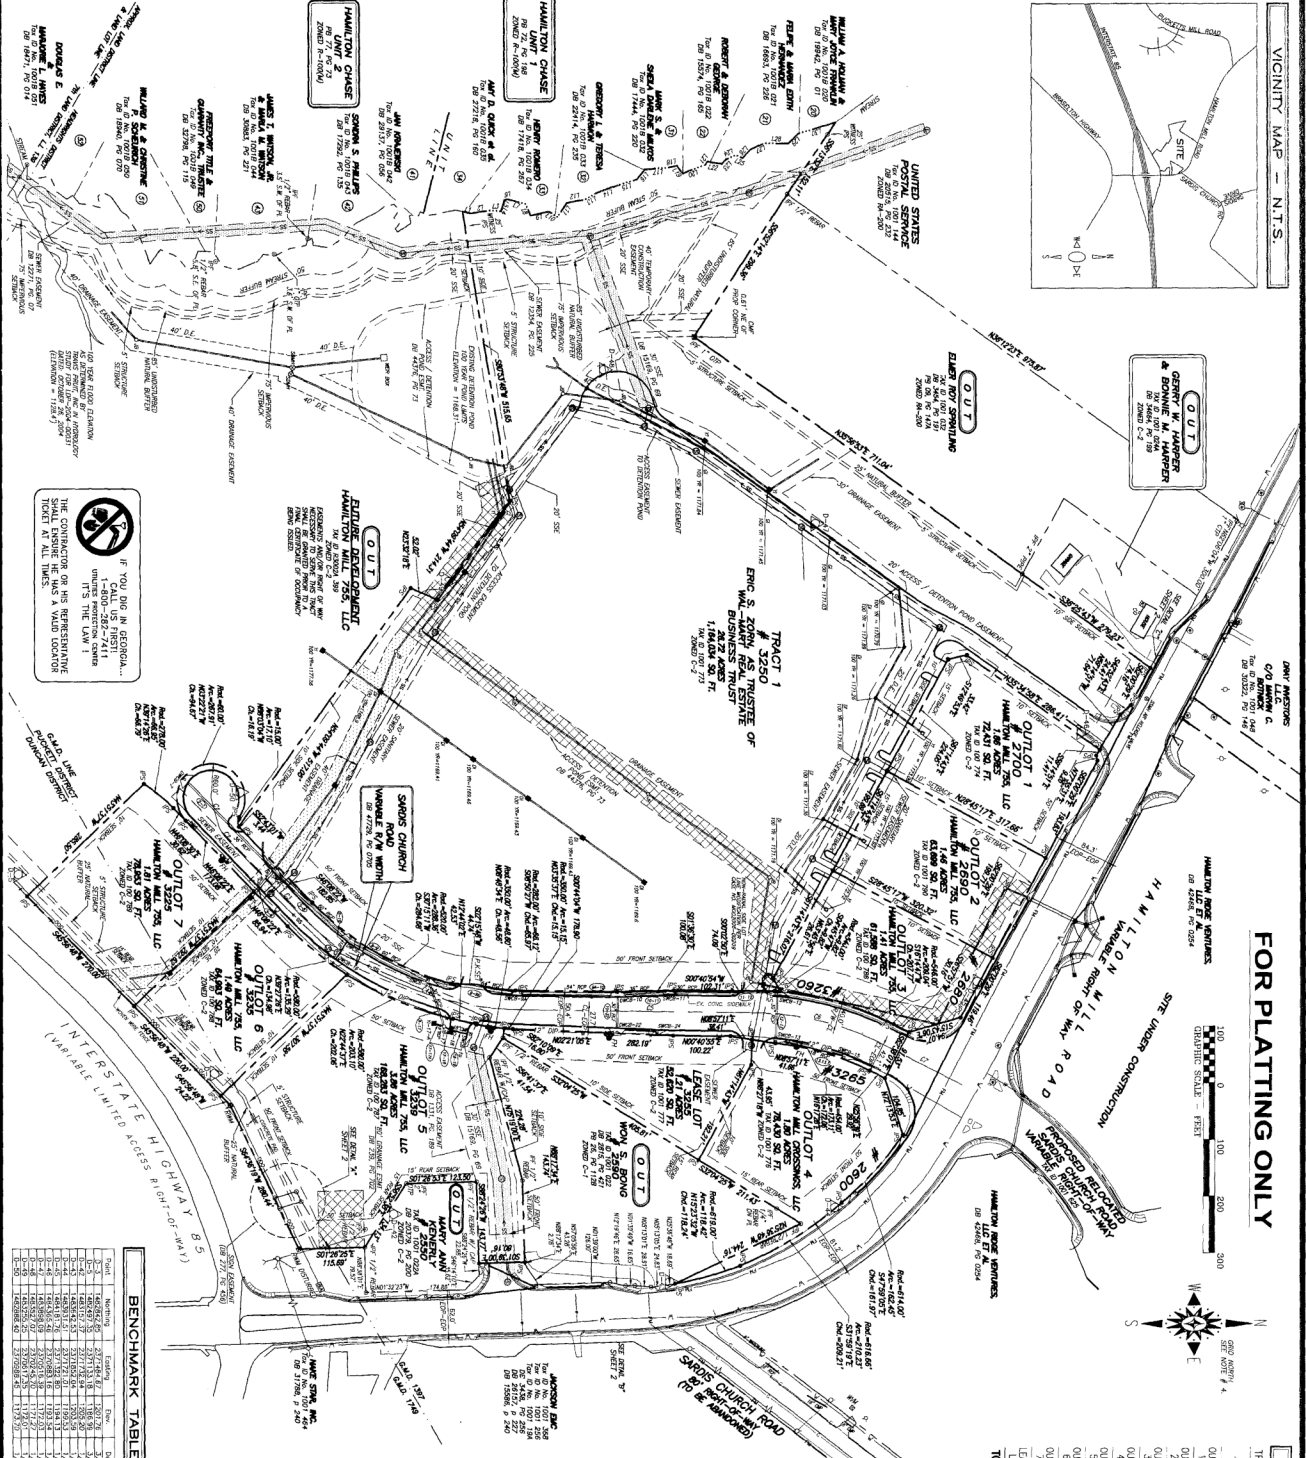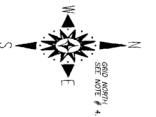


BENCHMARK TABLE

AREA CHART

TRACT	OWNER	ACRES	SQ. FT. ZONED
1	ENC. S. ZON. AS TRUSTEE OF	26.72	1,164,034 C-2
3	HAMILTON MILL 755, LLC	1.46	63,669 C-2
4	HAMILTON MILL 755, LLC	1.41	61,588 C-2
5	HAMILTON MILL 755, LLC	1.80	78,420 C-2
6	HAMILTON MILL 755, LLC	3.86	168,263 C-2
7	HAMILTON MILL 755, LLC	1.49	64,993 C-2
8	HAMILTON MILL 755, LLC	1.81	78,953 C-2
9	ENC. S. ZON. AS TRUSTEE OF	1.21	52,620 C-2
TOTAL			

STREET ADDRESS

TRACT	STREET ADDRESS
1	3250 SAROIS CHURCH DRIVE
2	2700 HAMILTON MILL ROAD
3	2680 HAMILTON MILL ROAD
4	3260 SAROIS CHURCH DRIVE
5	2680 HAMILTON MILL ROAD
6	3235 SAROIS CHURCH DRIVE
7	3235 SAROIS CHURCH DRIVE
8	3225 SAROIS CHURCH DRIVE



PLATTING ONLY FOR:
TOWNE CENTER
 GEORGIA HEADRIGHT DISTRICT,
 GWINNETT TAX DISTRICTS 1 & 3
 GWINNETT COUNTY, GEORGIA

Wolverton & Associates
 INCORPORATED
 Consulting Engineers & Land Surveyors
 6745 Roswell Avenue - Suite 100, Dunwoody, Georgia 30075
 Phone: (770) 447-8991 • Fax: (770) 447-9010
 WWW.WOLVERTON-ASSOCIATES.COM

DATE: 03/20/2017
 SCALE: 1"=100'
 SHEET NUMBER: 03-100
 OF 2 SHEETS

1

DESIGNED BY: CBR
 CHECKED BY: LMB
