


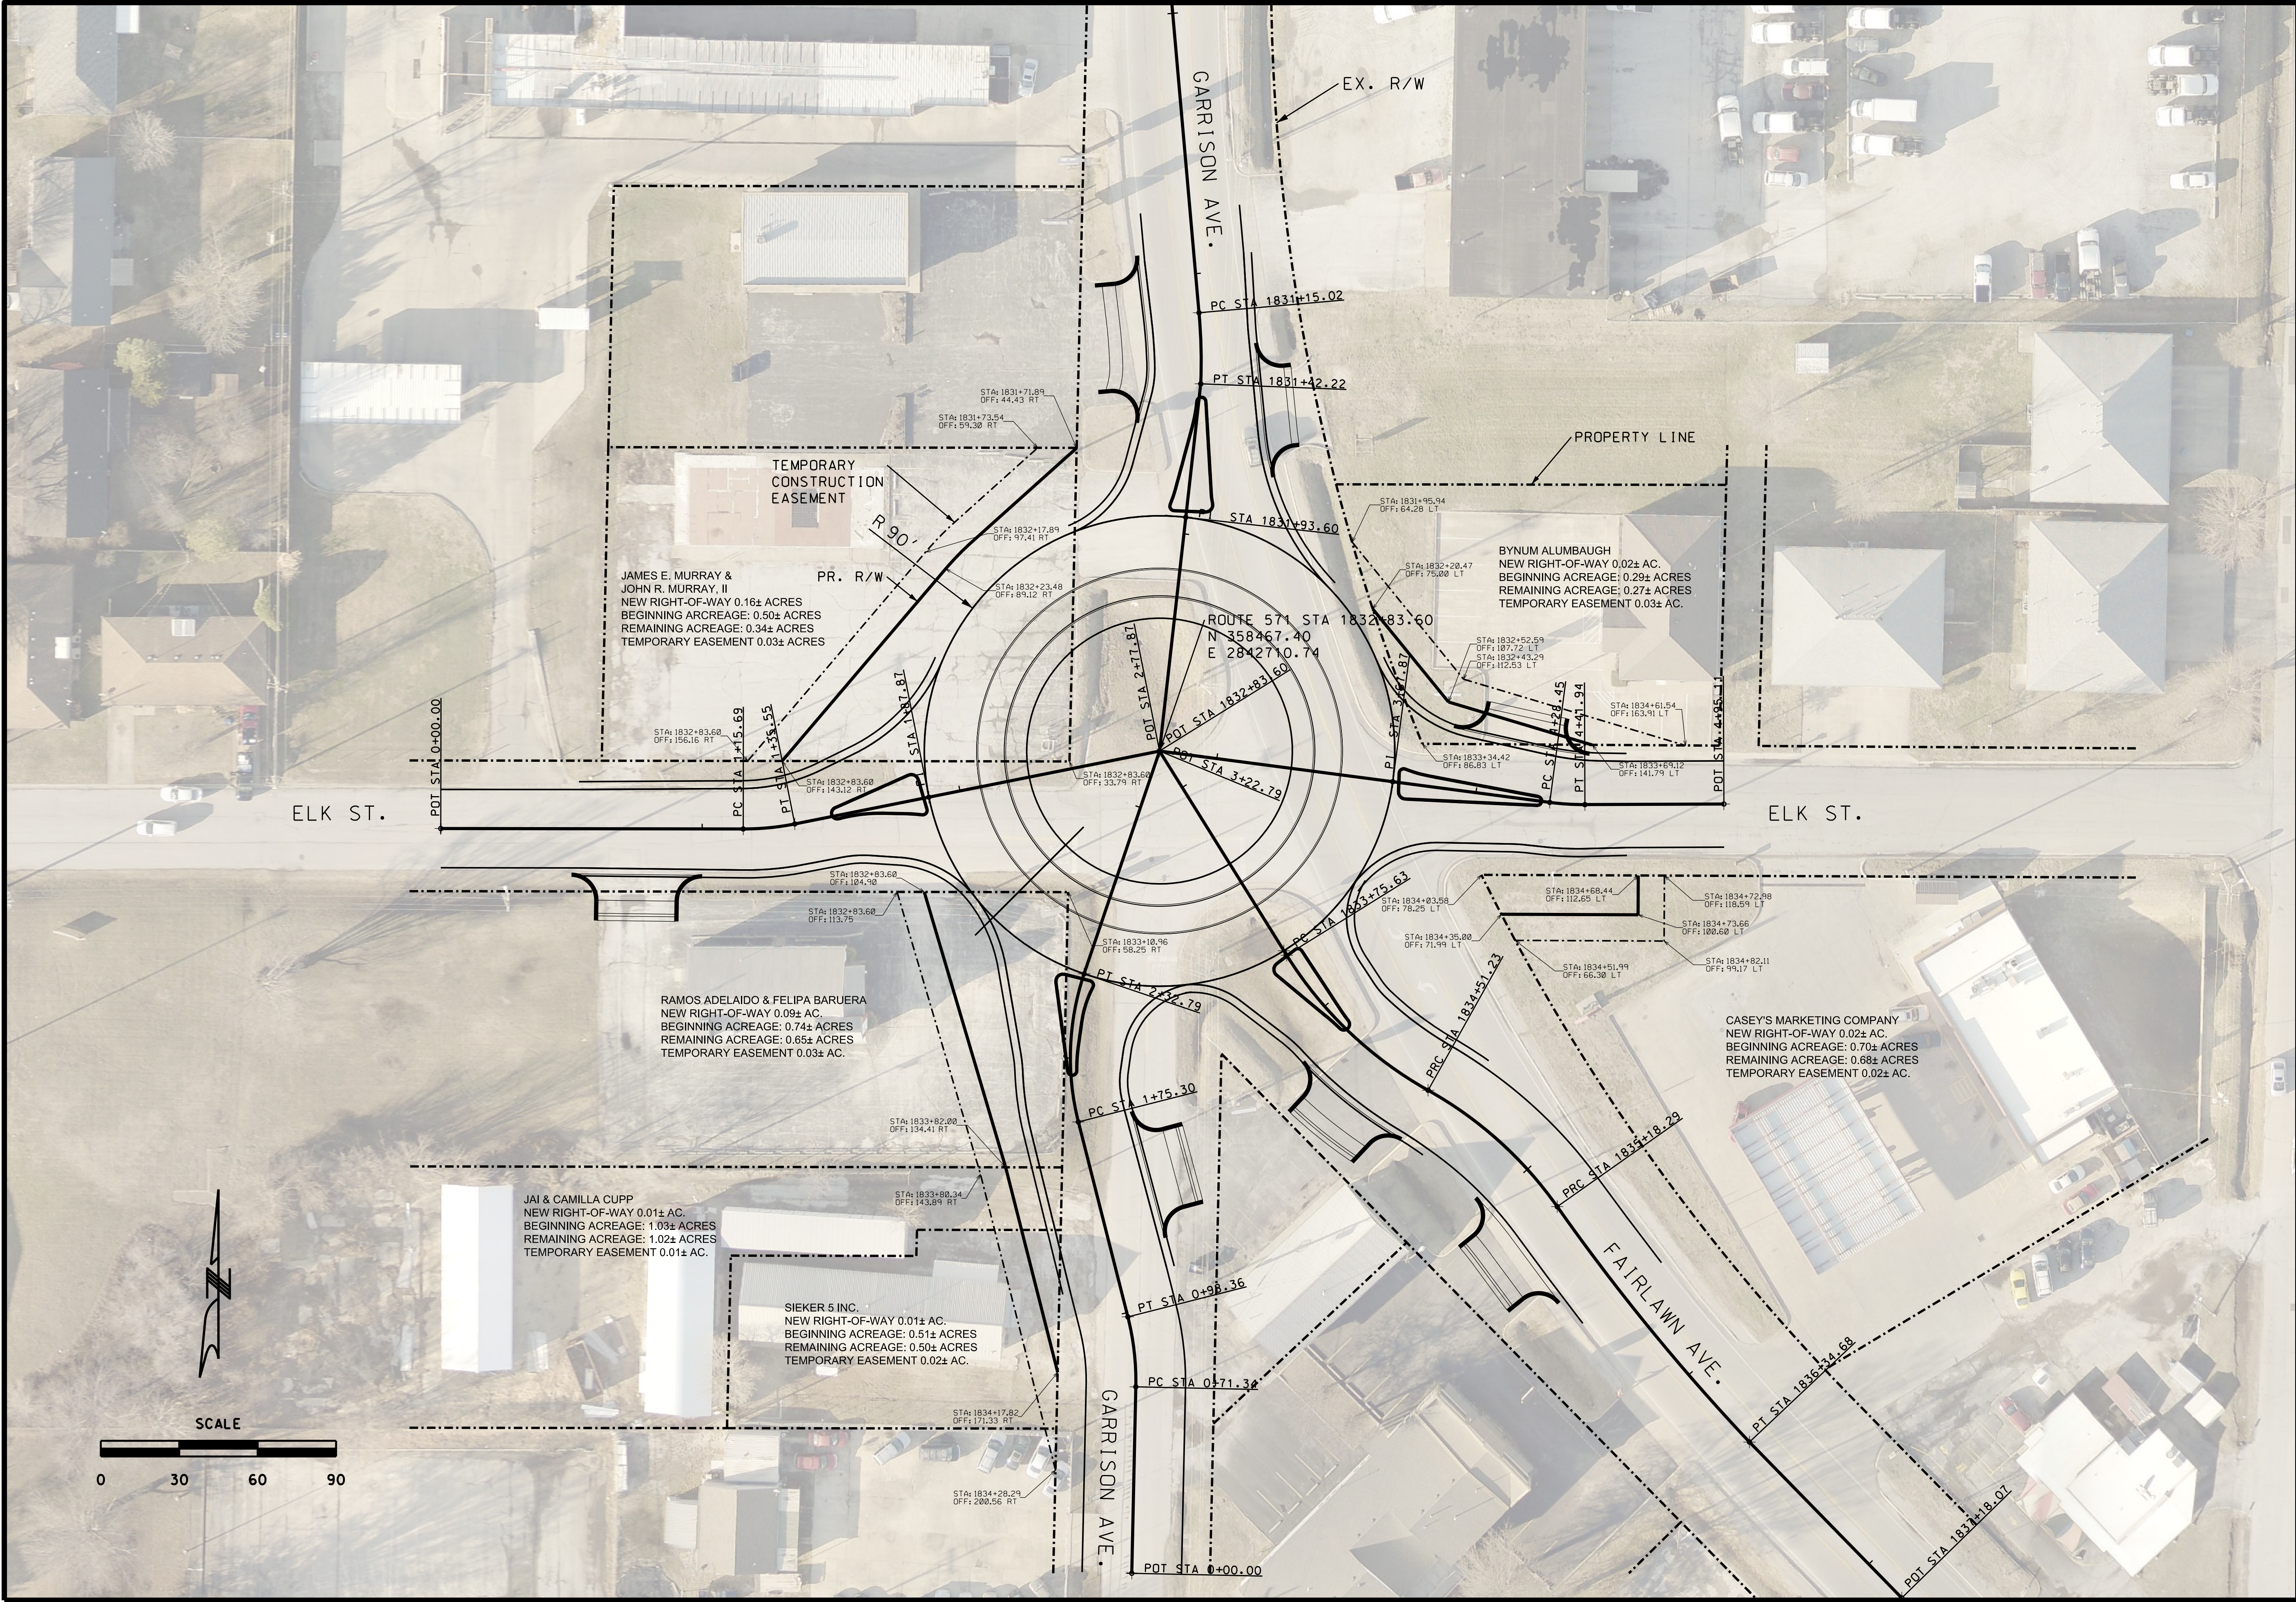

THIS MEDIA SHOULD NOT BE CONSIDERED A CERTIFIED DOCUMENT.

|                            |                 |
|----------------------------|-----------------|
| DATE PREPARED<br>9/10/2018 |                 |
| ROUTE<br>571               | STATE<br>MO     |
| DISTRICT<br>SW             | SHEET NO.<br>XX |
| COUNTY<br>MO               |                 |
| JOB NO.<br>J7P3-1871       |                 |
| CONTRACT ID.               |                 |
| PROJECT NO.                |                 |
| BRIDGE NO.                 |                 |

| DESCRIPTION | DATE |
|-------------|------|
|             |      |
|             |      |
|             |      |
|             |      |
|             |      |
|             |      |

MISSOURI HIGHWAYS AND TRANSPORTATION COMMISSION

105 WEST CAPITOL  
JEFFERSON CITY, MO 65102  
1-888-ASK-MODOT (1-888-275-6636)

**ANDERSON ENGINEERING**  
EMPLOYEE OWNED

ENGINEERS • SURVEYORS • LABORATORIES • DRILLING  
218 5TH, P.O. BOX 286 • MOETT, MISSOURI 65703 • PHONE (417) 284-1112  
ANDERSON.COM 000022 • ANDERSON.TECHNICAL.PDF 2008/06/17

IF A SEAL IS PRESENT ON THIS SHEET IT HAS BEEN ELECTRONICALLY SEALED AND DATED.