


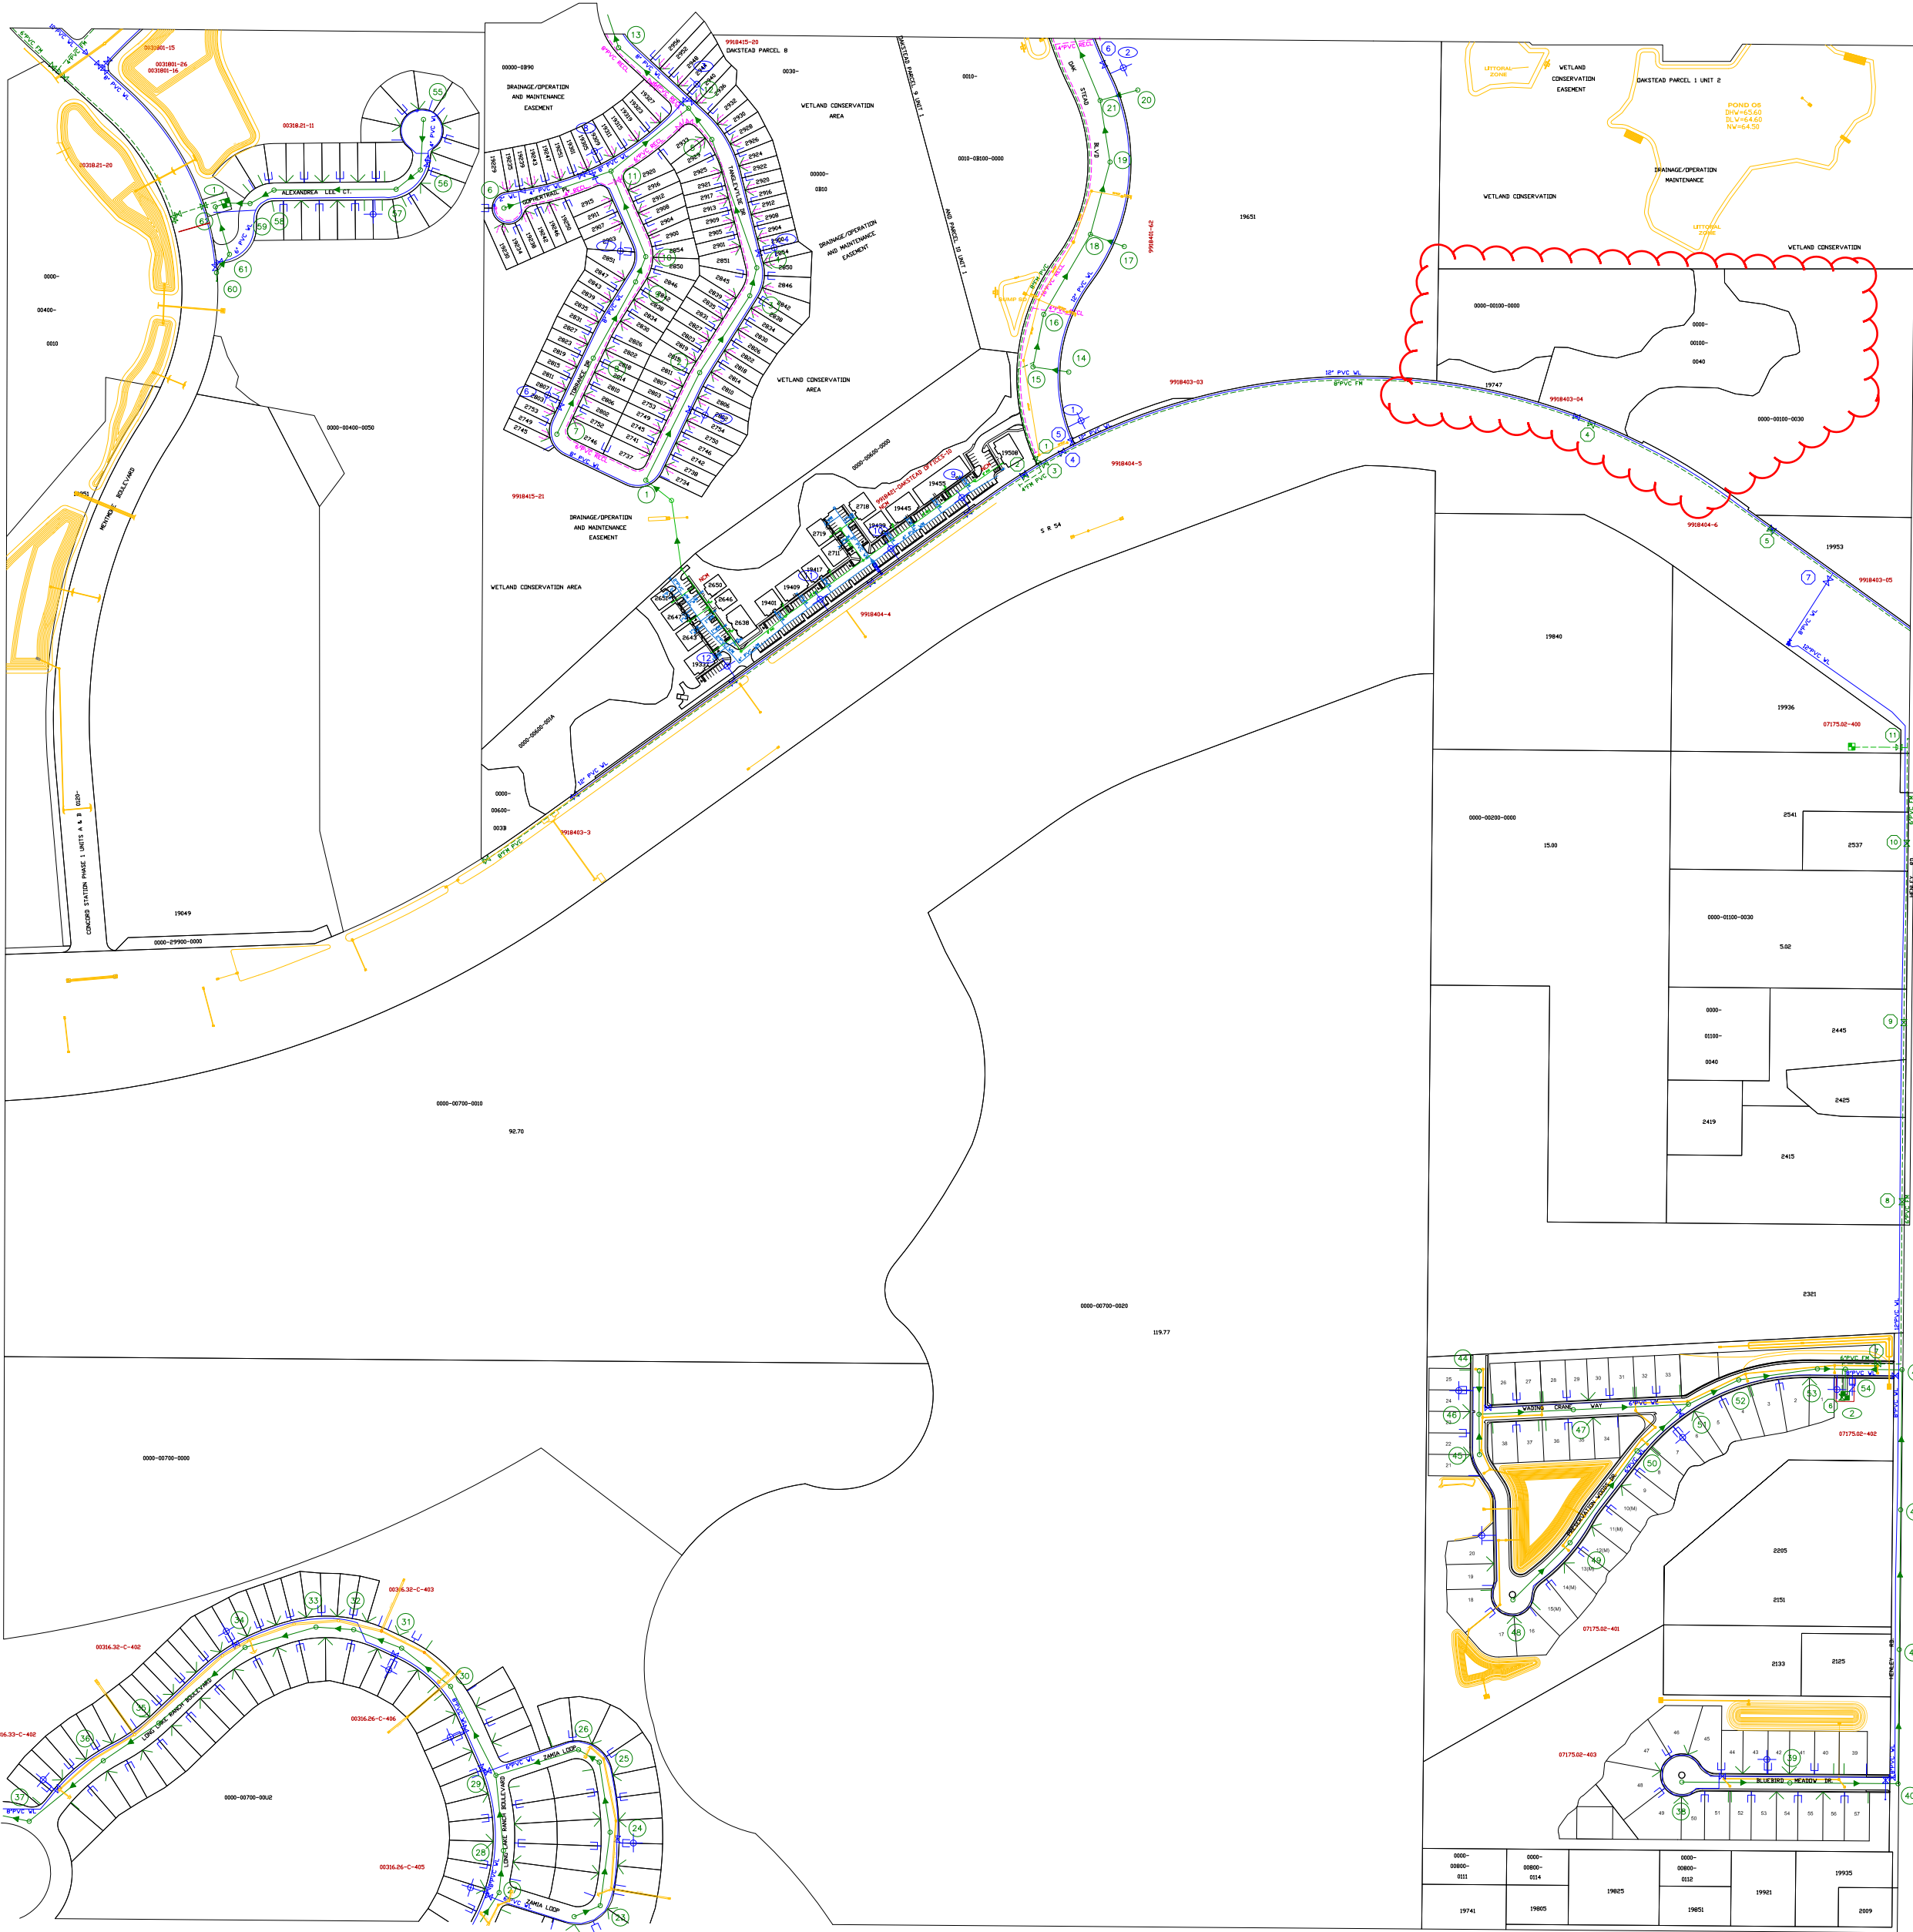

275

312

LEGEND

— WATER MAIN (WM)

— WELL

— FIRE HYDRANT

— FIRE HYDRANT NUMBER

— DOUBLE SERVICE WATER LATERAL

— SINGLE SERVICE LATERAL

— REDUCER

— GATE VALVE

— METER

— ABANDONED MAIN WM, SM, FM, RM

— PRIVATE UTILITY WATER MAIN

P.S.R. = PRIVATE SITE RESTORATION
N.C.M. = NOT COUNTY MAINTAINED

— SEWER GRAVITY MAIN (SM)

— FORCE MAIN (FM)

— SEWER MANHOLE

— SEWER MANHOLE NUMBER

— SEWER GRAVITY FLOW DIRECTION

— SEWER GRAVITY SERVICE LATERAL

— LIFT/PUMP STATION (LS/PS)

— LIFT/PUMP STATION

— PRIVATE UTILITY SERVICE AREA

— PRIVATE UTILITY SEWER GRAVITY MAIN

— PRIVATE UTILITY FORCE MAIN

— RECLAIMED MAIN (RM)

— DOUBLE RECLAIMED SERVICE LATERAL

— SINGLE RECLAIMED SERVICE LATERAL

— BACK FLOW PREVENTER OR CHECK VALVE

— BLOW-OFF OR CLEAN OUT

— AIR RELEASE VALVE

— AIR RELEASE VALVE NUMBER

— VALVE NUMBER

— PRIVATE UTILITY RECLAIMED MAIN

NOTE: ALL SEWER GRAVITY MAIN, 8" PVC UNLESS NOTED OTHERWISE.

PASCO COUNTY UTILITIES SYSTEM

MAP CONTENTS

OAKSTEAD OFF-SITE WATER MAIN SR 54 PROJ#9918403	.	.	.
8" FORCE MAIN SR 54 RECORD DRAWINGS	.	.	.
OAKSTEAD OFF-SITE FM PROJ#9918404	.	.	.
PROJ#0031801 LEDANTEC PH1 UNITS A&B	.	.	.
PROJ#9918415-OAKSTEAD PARCEL 8	.	.	.

Prepared by Pasco County Utilities Department

This map is provided for information purposes only, and is not intended to be a commitment that utilities services are available. This map is a sketch only, and should not be relied on for design purposes.

WATER ATLAS MAP
SEWER ATLAS MAP
RECLAIMED ATLAS MAP

ACAD FILE: MAP294.DWG	DRAWN BY: B.B./C.B.	DATE: 03/05/2018
SEC. 27	TWN. 26	RNG. 18

SCALE: 1"= 200' / 1"= 400'

294