


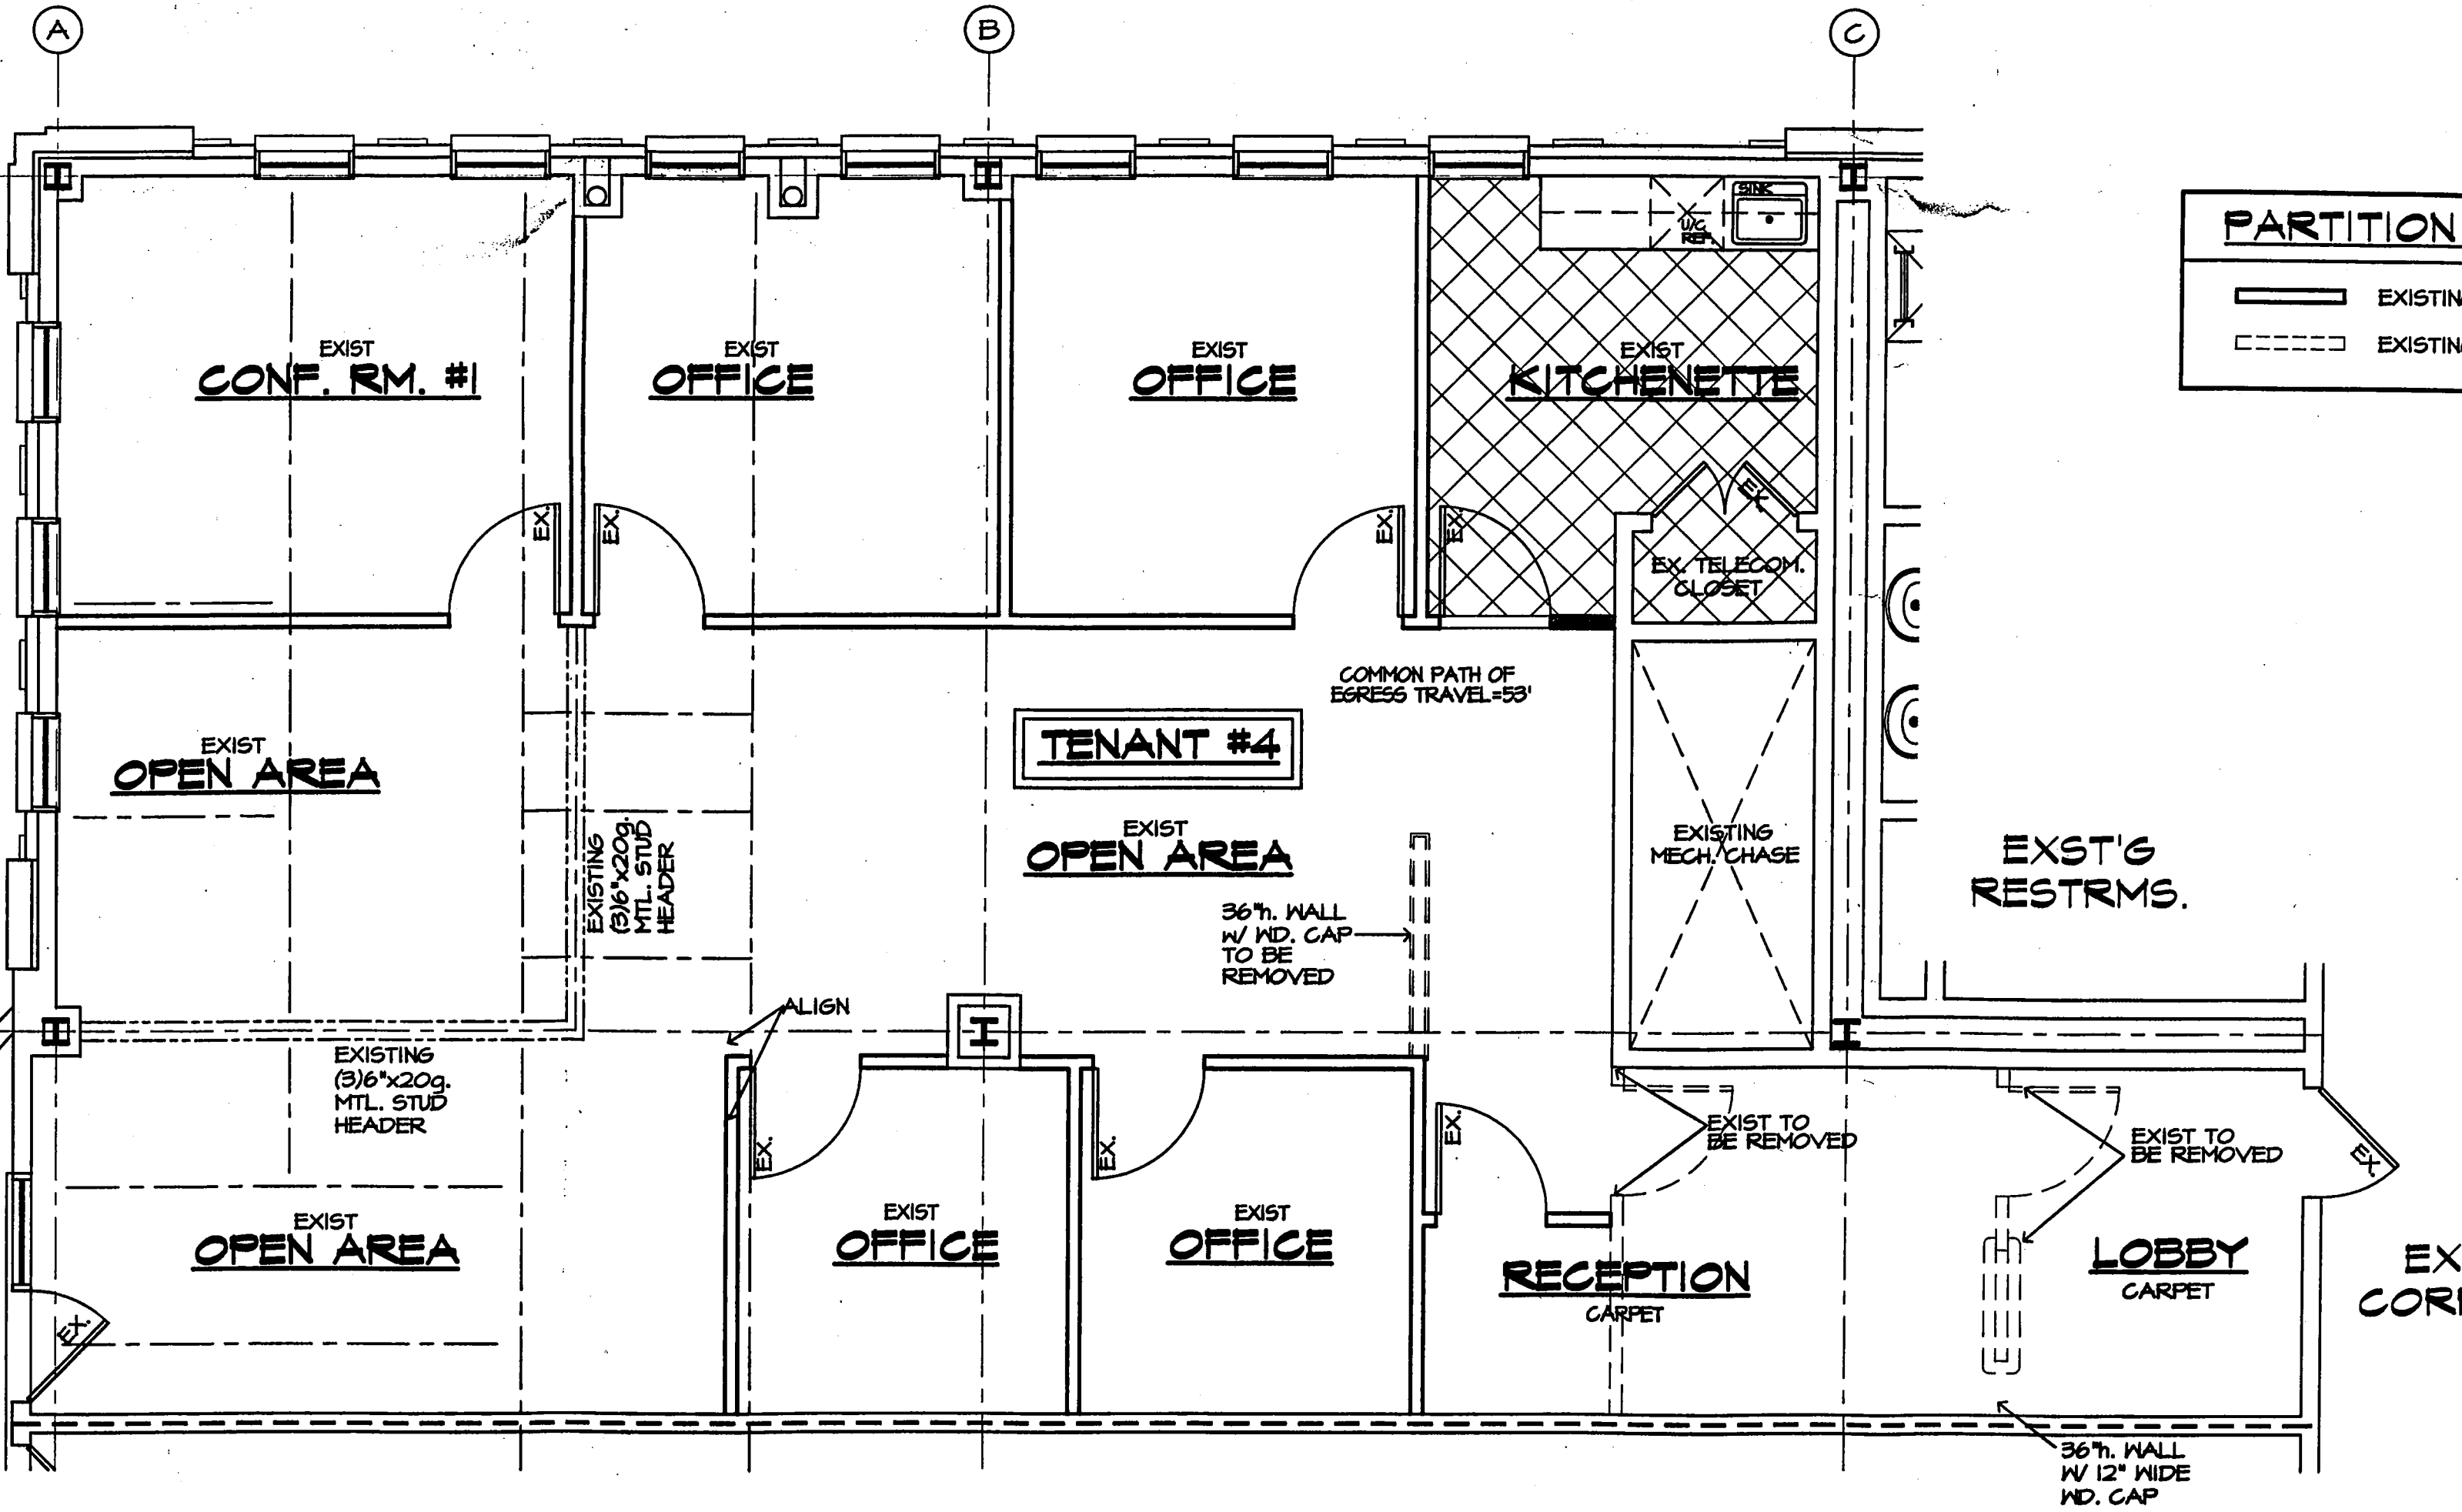

PARTITION L	
	EXISTING
	EXISTING

EXIST
CONF. RM. #1

EXIST
OFFICE

EXIST
OFFICE

EXIST
KITCHENETTE

EX. TELECOM.
CLOSET

COMMON PATH OF
EGRESS TRAVEL=53'

TENANT #4

EXIST
OPEN AREA

EXISTING
MECH. CHASE

EXIST'G
RESTRMS.

36" h. WALL
W/ WD. CAP
TO BE
REMOVED

EXIST TO
BE REMOVED

EXIST TO
BE REMOVED

EXIST
OPEN AREA

EXIST
OFFICE

EXIST
OFFICE

RECEPTION
CARPET

LOBBY
CARPET

EXS
CORR

36" h. WALL
W/ 12" WIDE
WD. CAP