


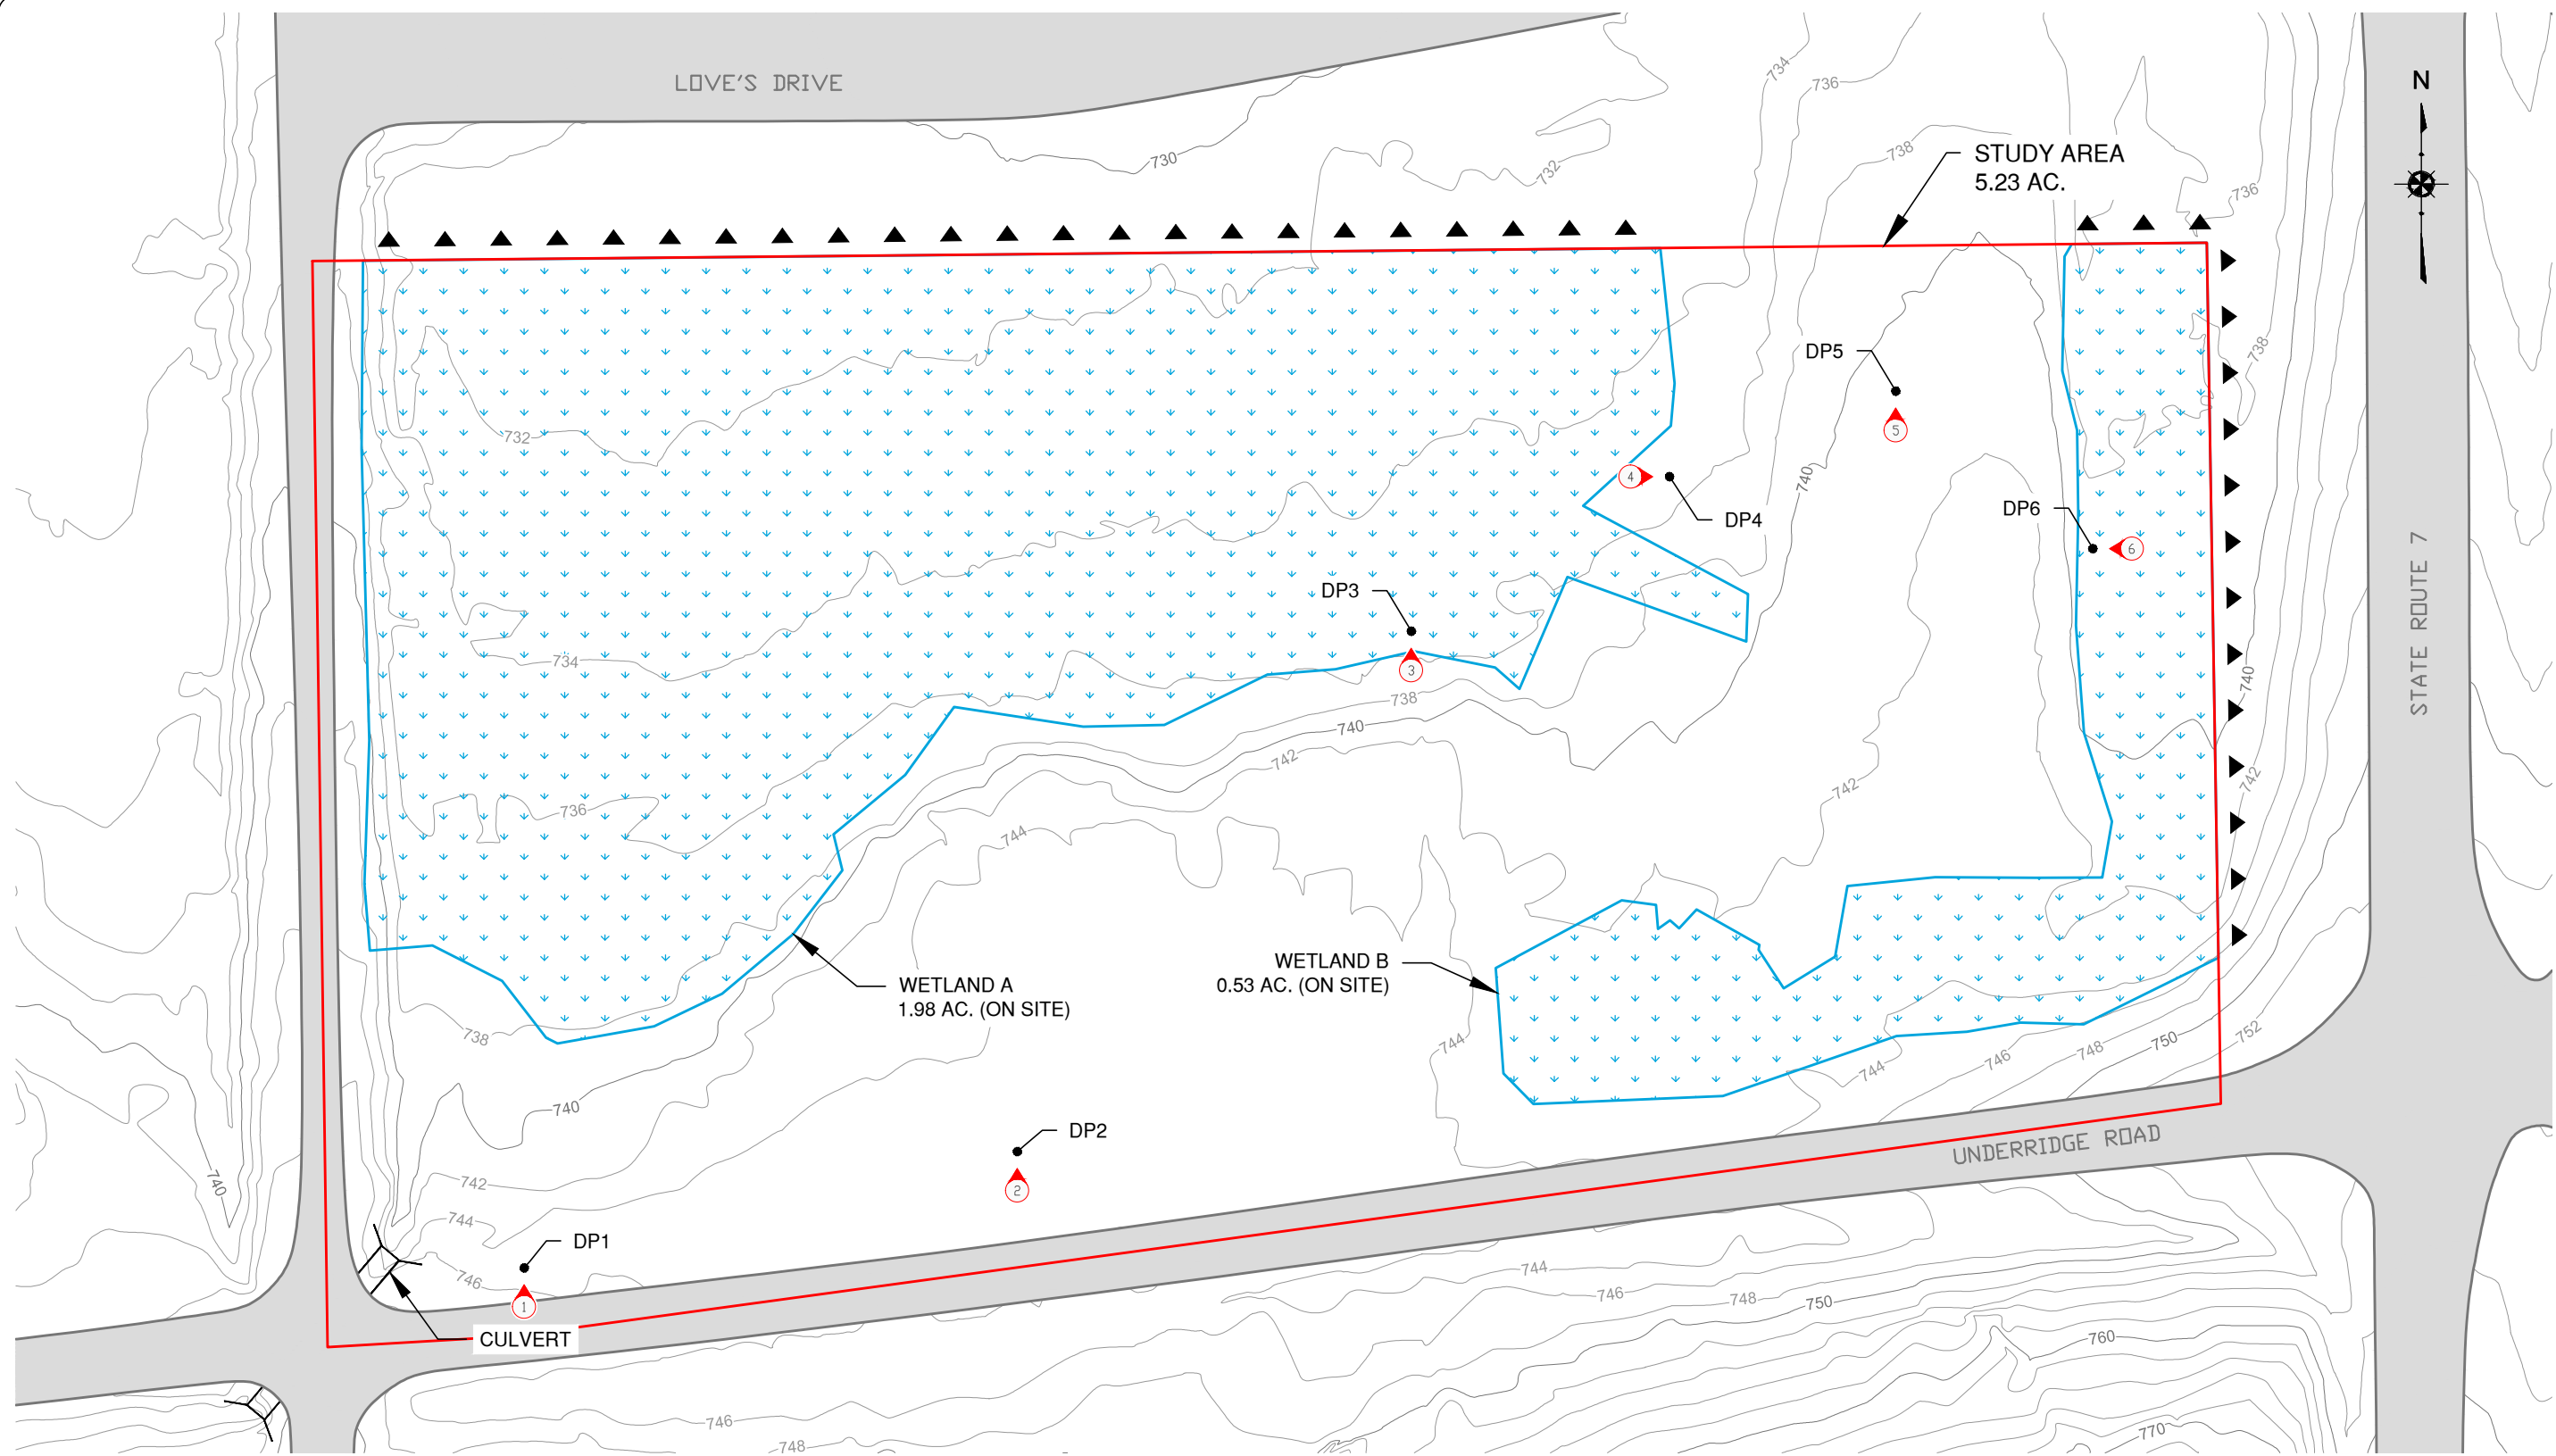


NOTE

1. PARCEL BOUNDARIES PROVIDED BY ASHTABULA COUNTY GIS
2. IN ORDER TO OBTAIN MORE DETAILED TOPOGRAPHIC CONTOURS FOR THE PROJECT AREA, CONTOURS WERE DERIVED FROM A 2019 USGS LIDAR DATASET.

WETLAND A	1.98 AC.
WETLAND B	0.53 AC.

NOTE: WETLAND AREAS BASED ON PORTIONS WITHIN THE STUDY AREA

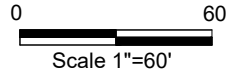

LEGEND

- DP DATA POINT LOCATION
- PHOTOGRAPH LOCATION
- CULVERT
- CONTINUES OFF-SITE
- WETLAND



Date: 2022-10-07
Scale: AS SHOWN
Filename: 22048
Drawn by: SRB

FIGURE 6
FIELD DATA LOCATION MAP
HIGH POINT CHARITABLE SERVICES, INC.
NW OF SR 7 & UNDERRIDGE RD., CONNEAUT, ASHTABULA COUNTY, OHIO

Land Solutions, LLC
34600 Chardon Road, Suite C
Willoughby Hills, Ohio 44094

