
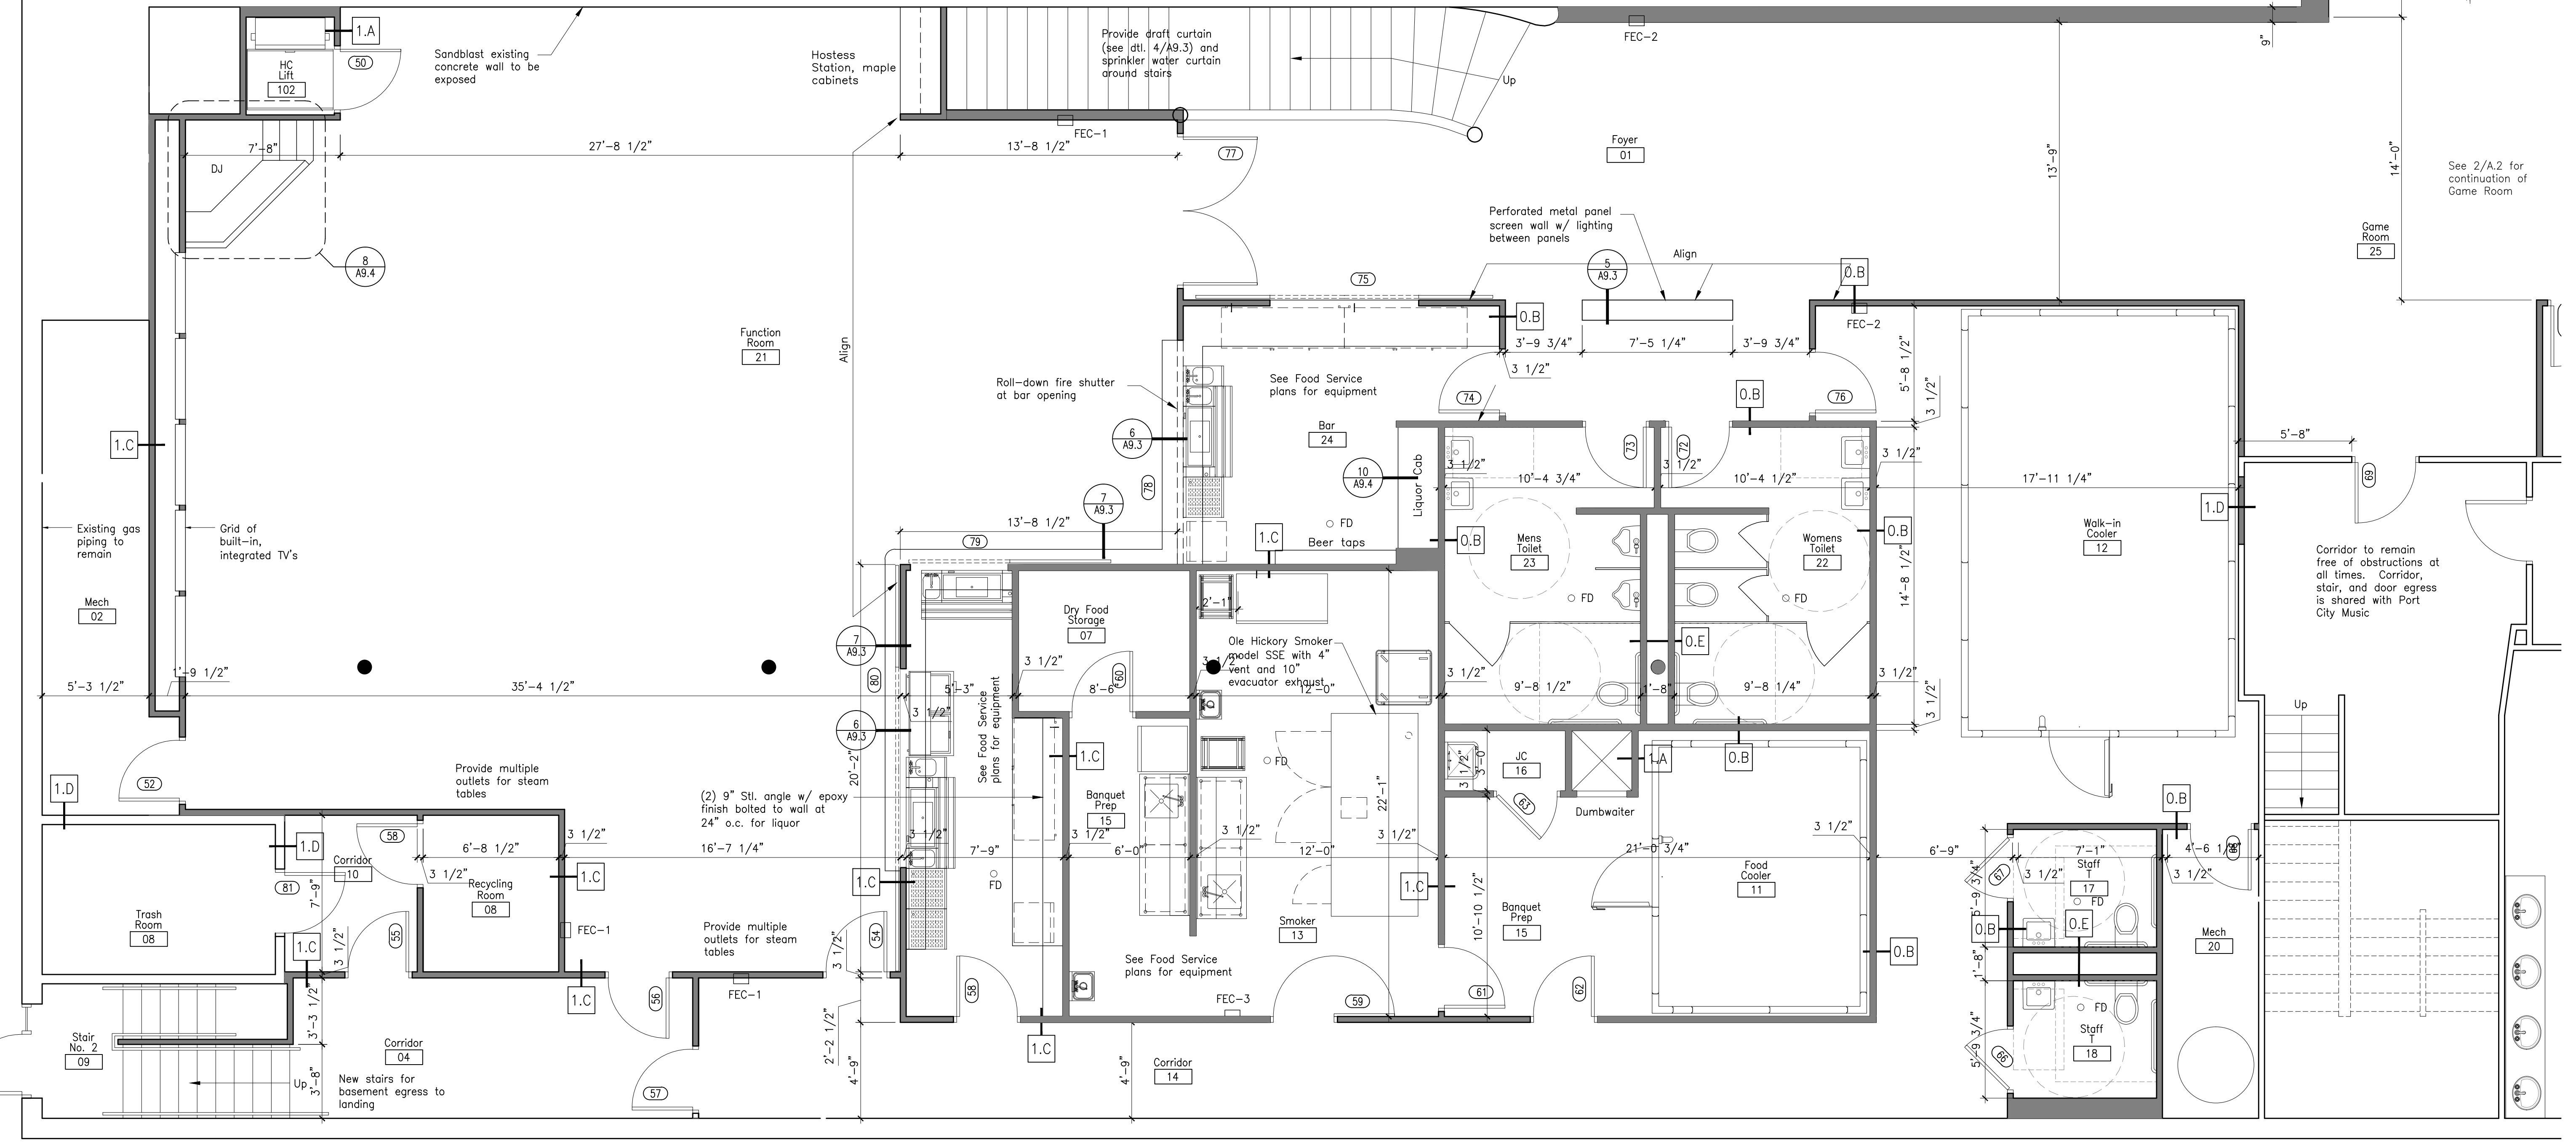


2 Proposed Function Room Plan
Scale: 3/16" = 1'-0"

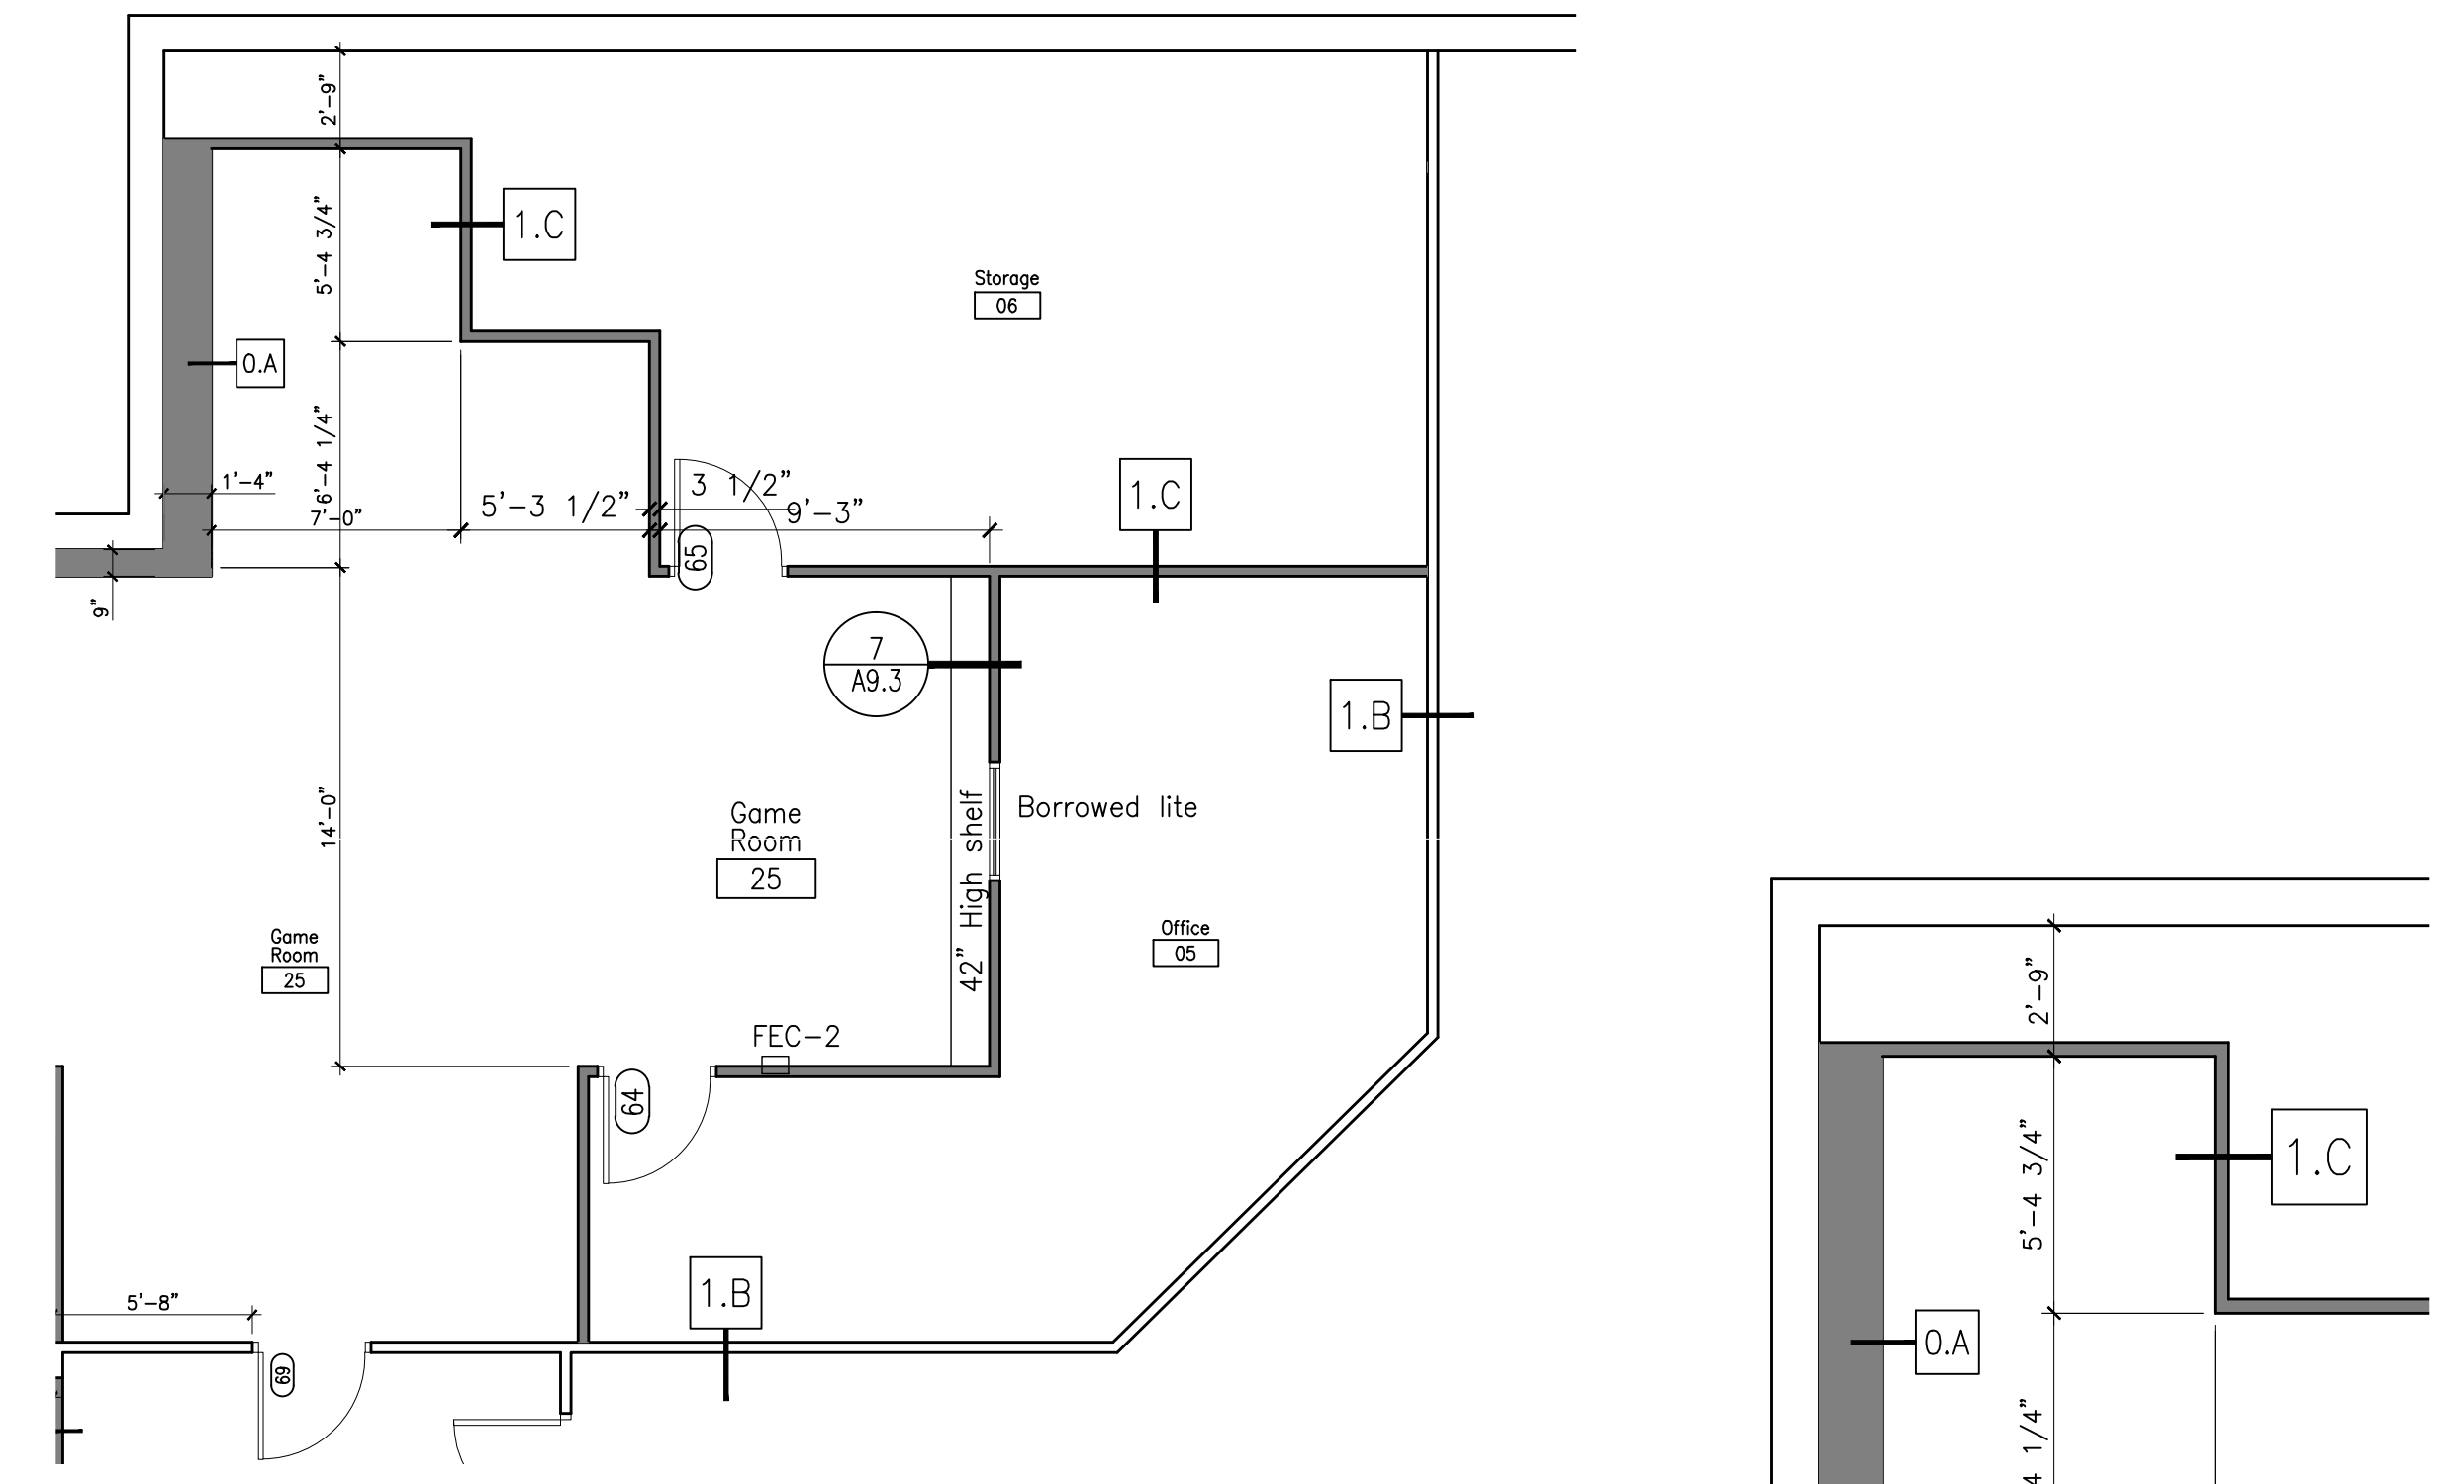

1 Proposed Basement Plan
Scale: 1/4" = 1'-0"