




MARKET SQUARE PLAZA  
 643 N MORELY ST  
 MOBERLY, MO 65210

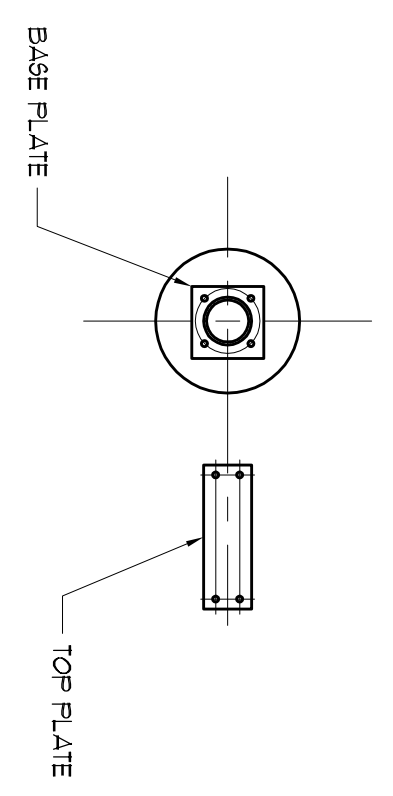

1 COLUMN DETAIL  
 SCALE: 3/4" = 1'-0"

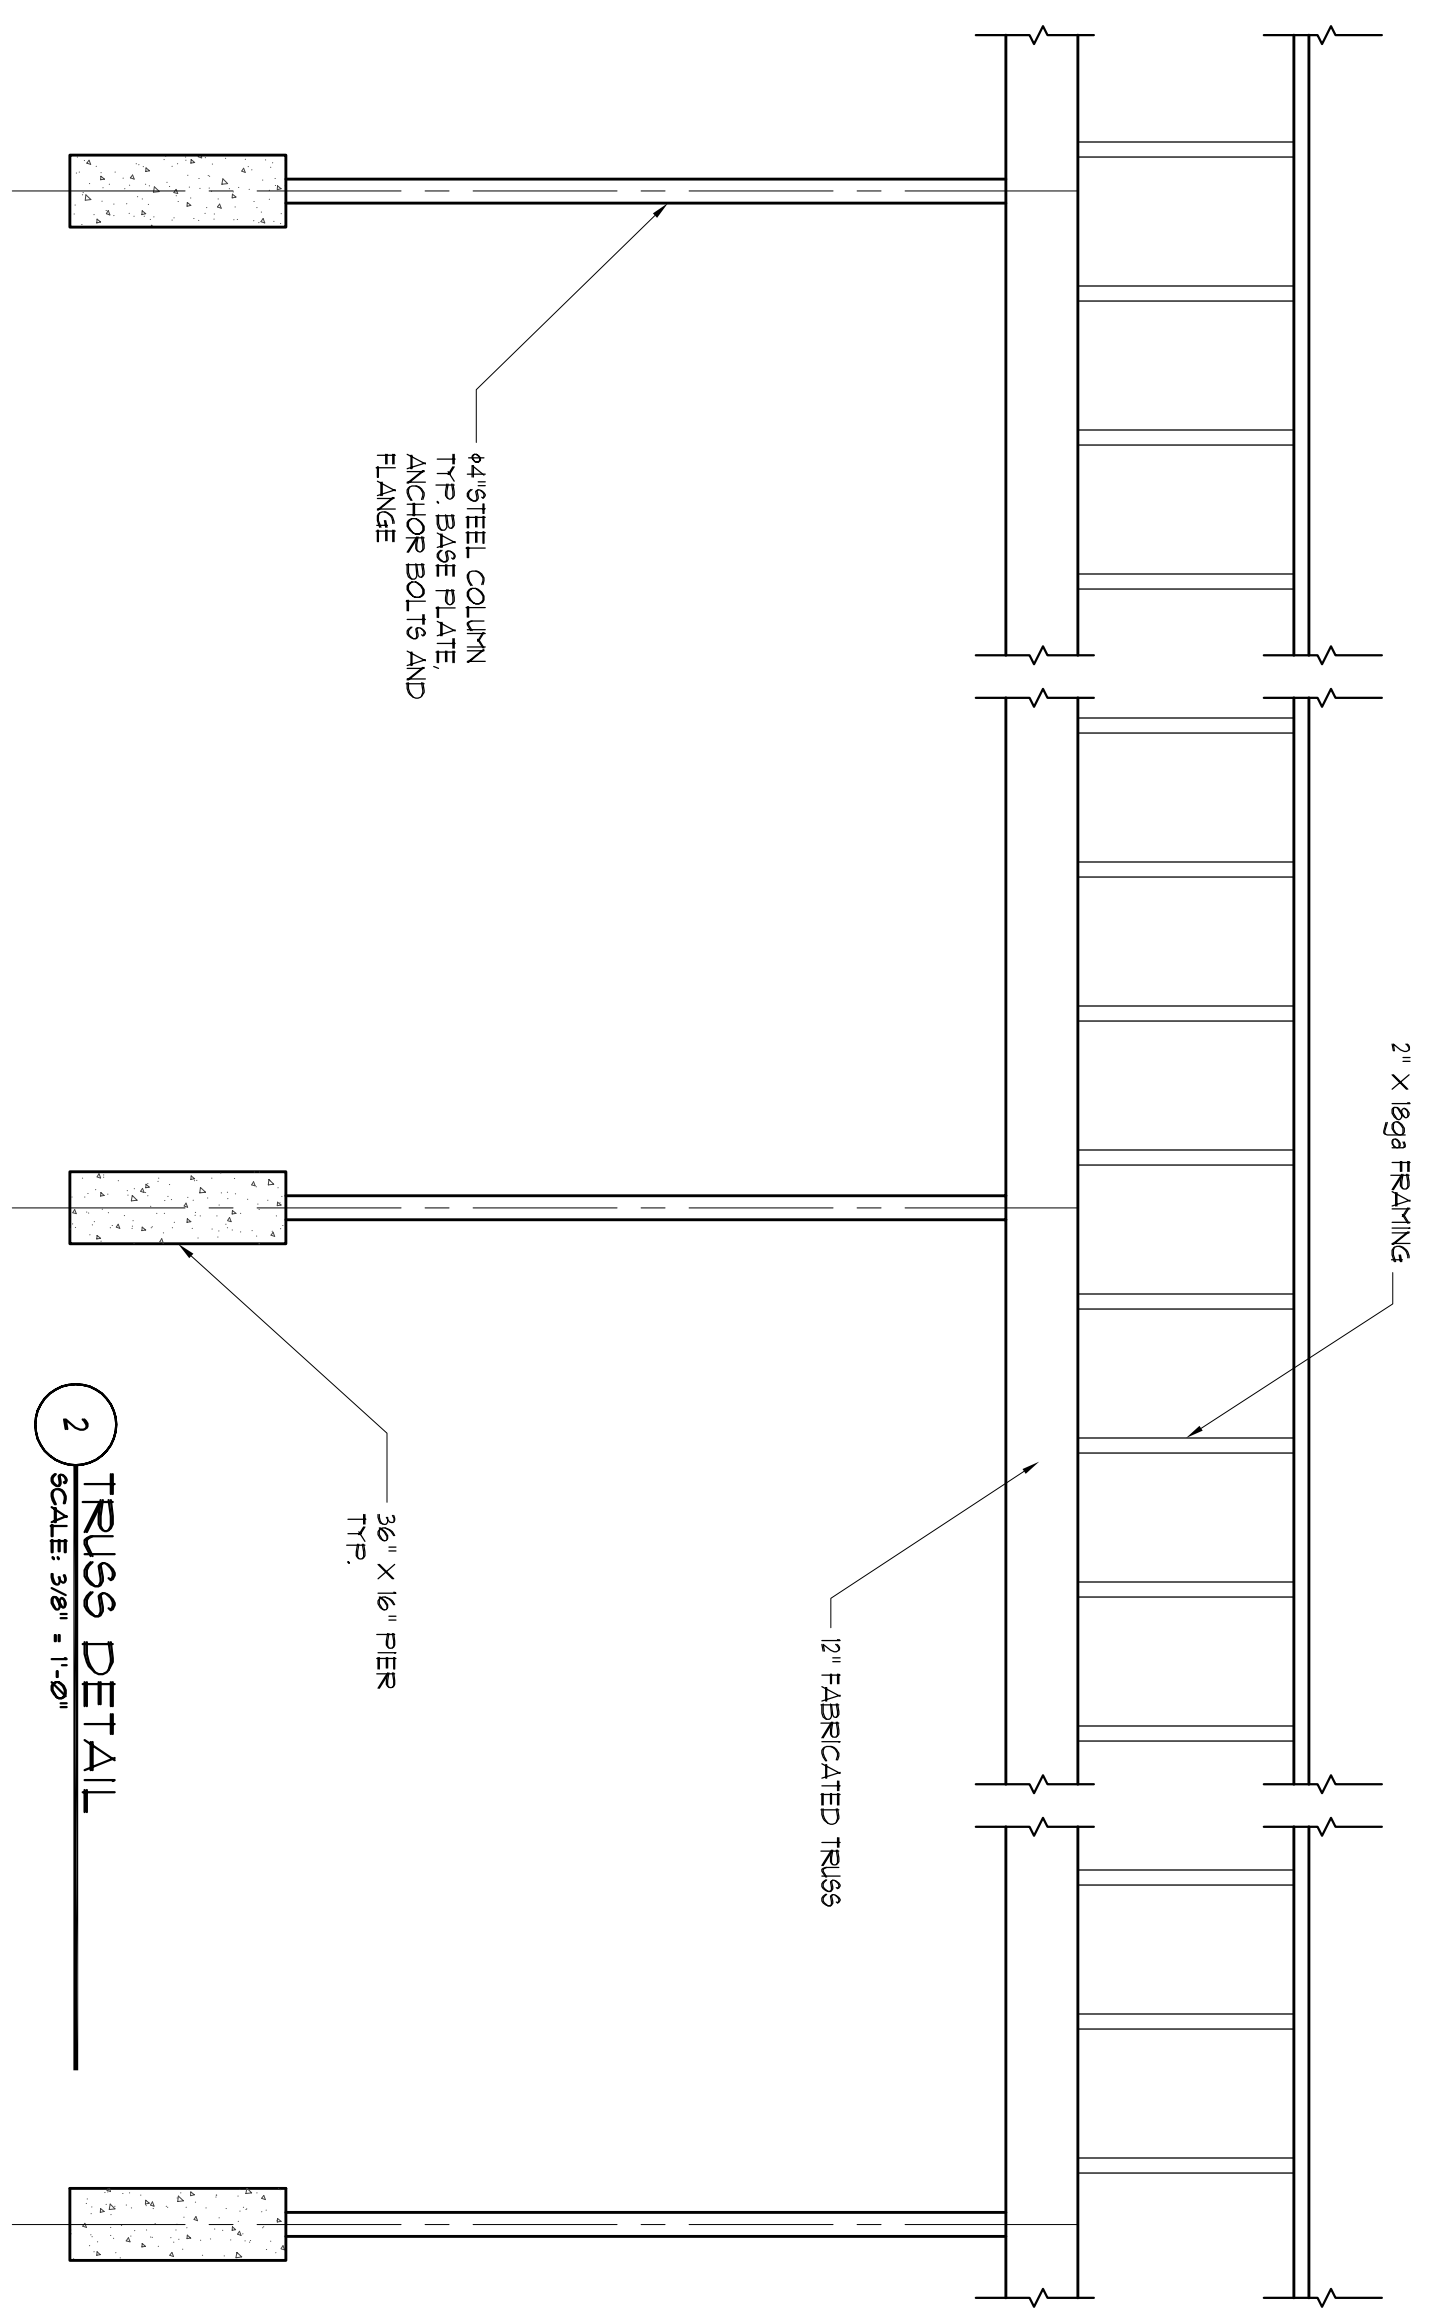

2 TRUSS DETAIL  
 SCALE: 3/8" = 1'-0"

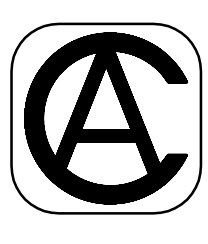

**CUSTOM ALTERNATIVES, INC.**

Innovative Construction Concepts  
 9421 Dielman Rock Island Industrial Drive  
 Olivette, MO 63132

Facade Improvements for:  
**Market Square Plaza**

643 N Morely St  
 Moberly, MO 65270

DATE: 11/04/2019  
 DRAWN BY: PLH  
 CHECK BY:

REV.	DATE	DESCRIPTION

CA-1