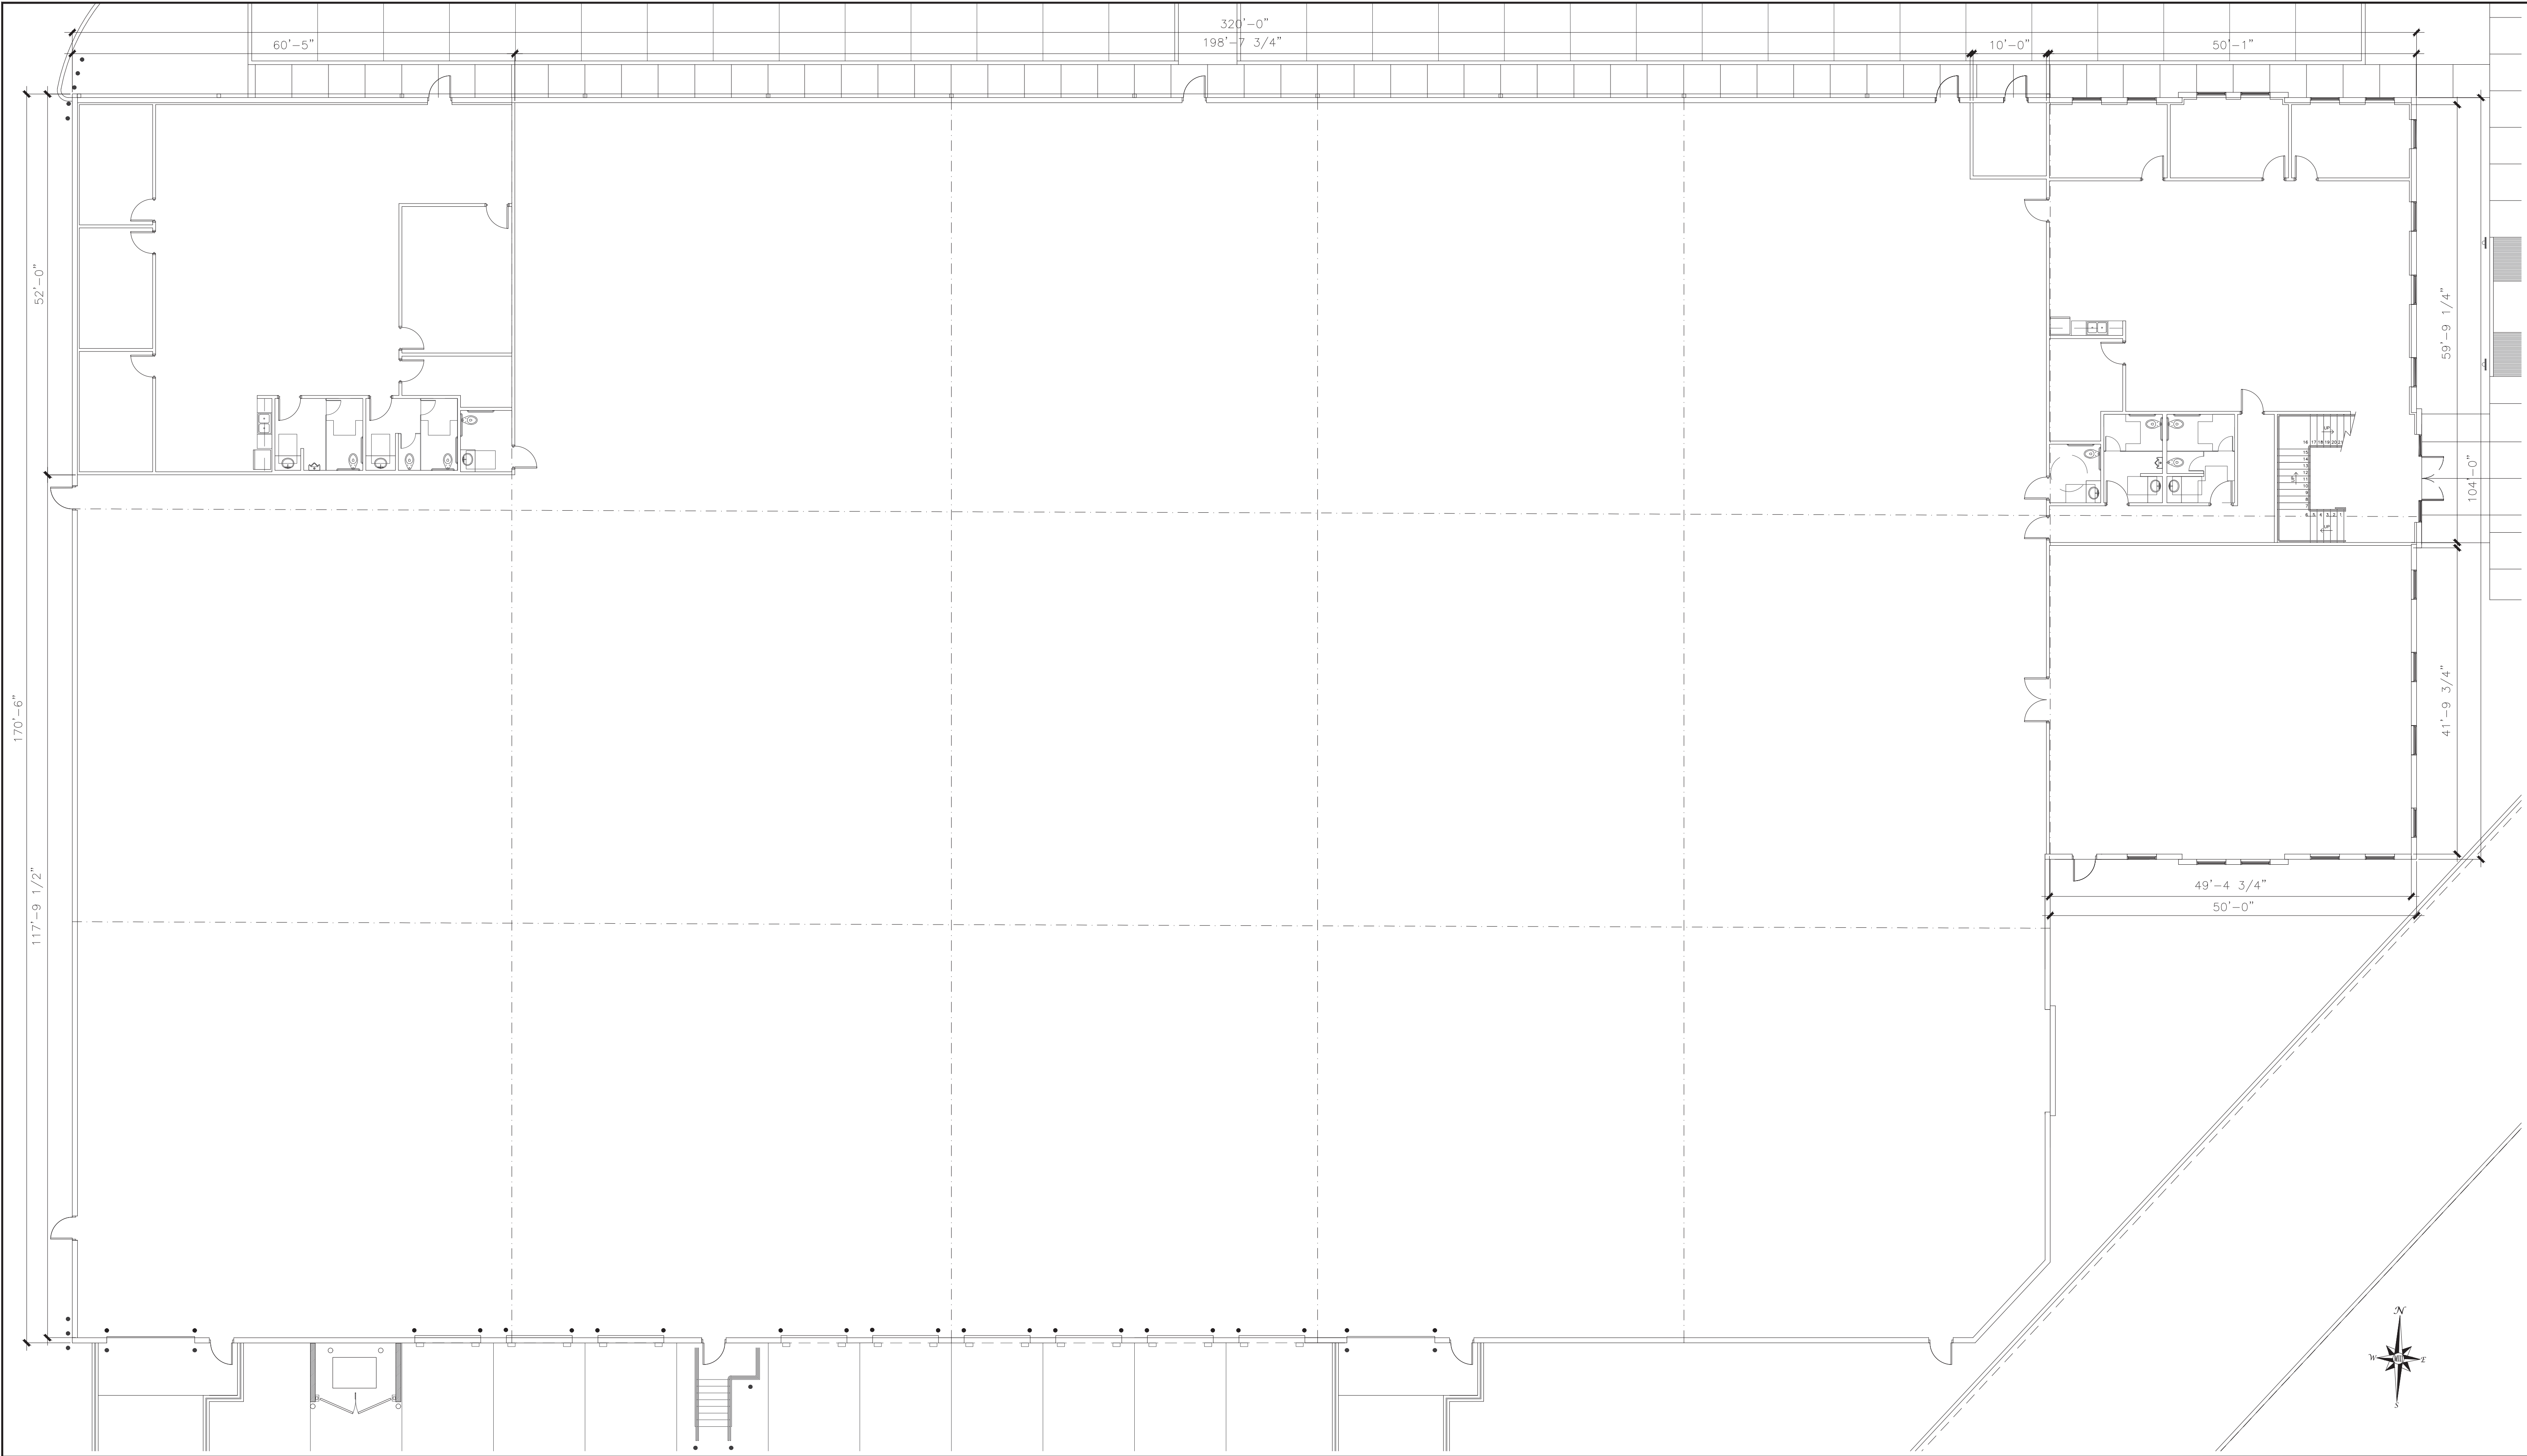


LEGEND

0 1 2 3 ORIGINAL SCALE IN INCHES (for reduced plans)

ADKISSON GROUP
DEVELOPMENT

DEVELOPER:
Adkisson Group, Inc.
ATTN: Steve Adkisson
1130 Encore Pkwy
Houston, Texas 77077
Phone: 832-954-2904

AD ABSOLUTE
DESIGNS

DESIGNER:
Absolute Designs
ATTN: Matt Espinosa
15042 Zenith Glen Lane
Cypress, Texas 77559
Phone: 832-434-7240

GREY OWL BLDG 2 BUILDOUT
611 CHOCTAW LANE
KATY, TEXAS 77493

NO.	DATE	DESCRIPTION
1	07/12/21	OWNER APPROVAL
2	08/18/21	OWNER APPROVAL
3	08/24/21	OWNER APPROVAL

PROJECT LOCATION:

PROJECT OWNER:

DESIGN BY: Matt Espinosa

JOB NO:

SCALE: 3/32"=1'-0"


DATE PLOTTED: 08/24/2021

DRAWING NAME:

FULL BLDG
PLAN

DRAWING NO.

A2-1

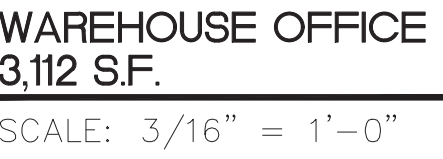

1ST FLOOR
OFFICE PLAN
SCALE: 3/16"=1'-0"

FIRST FLOOR:	5,287 S.F.
SECOND FLOOR:	5,287 S.F.
WAREHOUSE	
OFFICE:	3,112 S.F.

DRAWING NO.

A2-2



2ND FLOOR OFFICE
5,287 S.F.
SCALE: 3/16" = 1'-0"

N
2ND FLOOR
OFFICE PLAN
SCALE: 3/16"=1'-0"

LEGEND	
FIRST FLOOR:	5,287 S.F.
SECOND FLOOR:	5,287 S.F.
WAREHOUSE	
OFFICE:	3,112 S.F.

ADKISSON GROUP
DEVELOPMENT

DEVELOPER:
Adkisson Group, Inc.
ATTN: Steve Adkisson
1130 Encore Pkwy
Houston, Texas 77077
Phone: 832-954-2904

AD
ABSOLUTE
DESIGNS

DESIGNER:
Absolute Designs
ATTN: Matt Espinosa
15042 Zenith Glen Lane
Cypress, Texas 77559
Phone: 832-434-7240

GREY OWL BLDG 2 BUILDOUT
611 CHOCTAW LANE
KATY, TEXAS 77493

NO.	DATE	DESCRIPTION
1	07/12/21	OWNER APPROVAL
2	08/18/21	OWNER APPROVAL
3	08/24/21	OWNER APPROVAL

PROJECT LOCATION:

PROJECT OWNER:

DESIGN BY:	Matt Espinosa
JOB NO:	
SCALE:	3/16"=1'-0"
DATE PLOTTED:	08/24/2021
DRAWING NAME:	

2ND FLOOR
OFFICE PLAN

DRAWING NO.

A2-3