

AIRPARK P.U.D. FINAL PLAT
A PART OF THE EAST ONE-HALF OF SECTIONS 30 & 31,
TOWNSHIP 2 NORTH, RANGE 65 WEST OF THE 6TH PRINCIPAL MERIDIAN,
WELD COUNTY, COLORADO
SHEET 2 OF 6


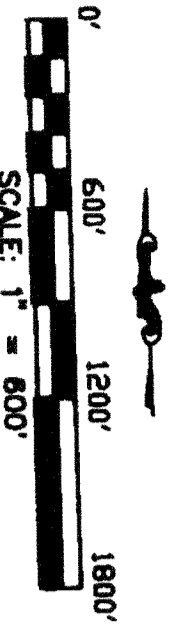


PLATE VALLEY AIRPARK, LTD.
SURROUNDING PROPERTY OWNERS

- 1307-30-0-00-024
- 1473-08-0-00-017
- Hobbs, Charles
- 140 So. Wood Dale Road #106
- Wood Dale, IL 60191
- 1307-30-0-00-017
- Roland, W.L. & Arndt, Mary Angela & Anthony, Edward
- c/o Oakley Agency
- 1603 8th St.
- Crealey, Co. 90631
- 1307-29-0-00-035
- Woldbaum, Milton G. Co. of Colo.
- 501 No. Main St.
- Wokefield, Ne. 68784
- 1307-32-0-00-011
- Riley, Earl R. & Margaret H.
- 19462 Weld Co. Rd. #16
- Ft. Lupton, Co. 80621
- 1307-32-0-00-033
- Aggaki Family, LLC
- 12511 E. 112th Ave.
- Henderson, Co. 80640
- 1307-31-0-00-003
- 1307-31-0-00-028
- 1307-31-0-00-027
- 1307-31-0-00-025
- Miller Partners, Ltd. 37
- 6854 Weld Co. Rd. 37
- Ft. Lupton, Co. 80621
- 1307-31-0-00-028
- Miller, Mary Co. Rd. 37
- 6854 Weld Co. Rd. 37
- Ft. Lupton, Co. 80621
- 1307-31-0-00-029
- 1307-31-0-00-030
- Laskowski, Robert & Shirley R.
- 6174 Weld Co. Rd. 37
- Ft. Lupton, Co. 80621
- 1473-06-0-00-016
- Ayers, Phillip L. Trust
- 18527 Cole Hwy. 52
- Ft. Lupton, Co. 80621
- 1473-06-0-00-001
- Tompson, Lida Fern
- 209 Harrison Ave.
- Ft. Lupton, Co. 80621
- 1473-05-0-00-015
- Zimmer Trust
- Box 195
- Hudson, Co. 80642

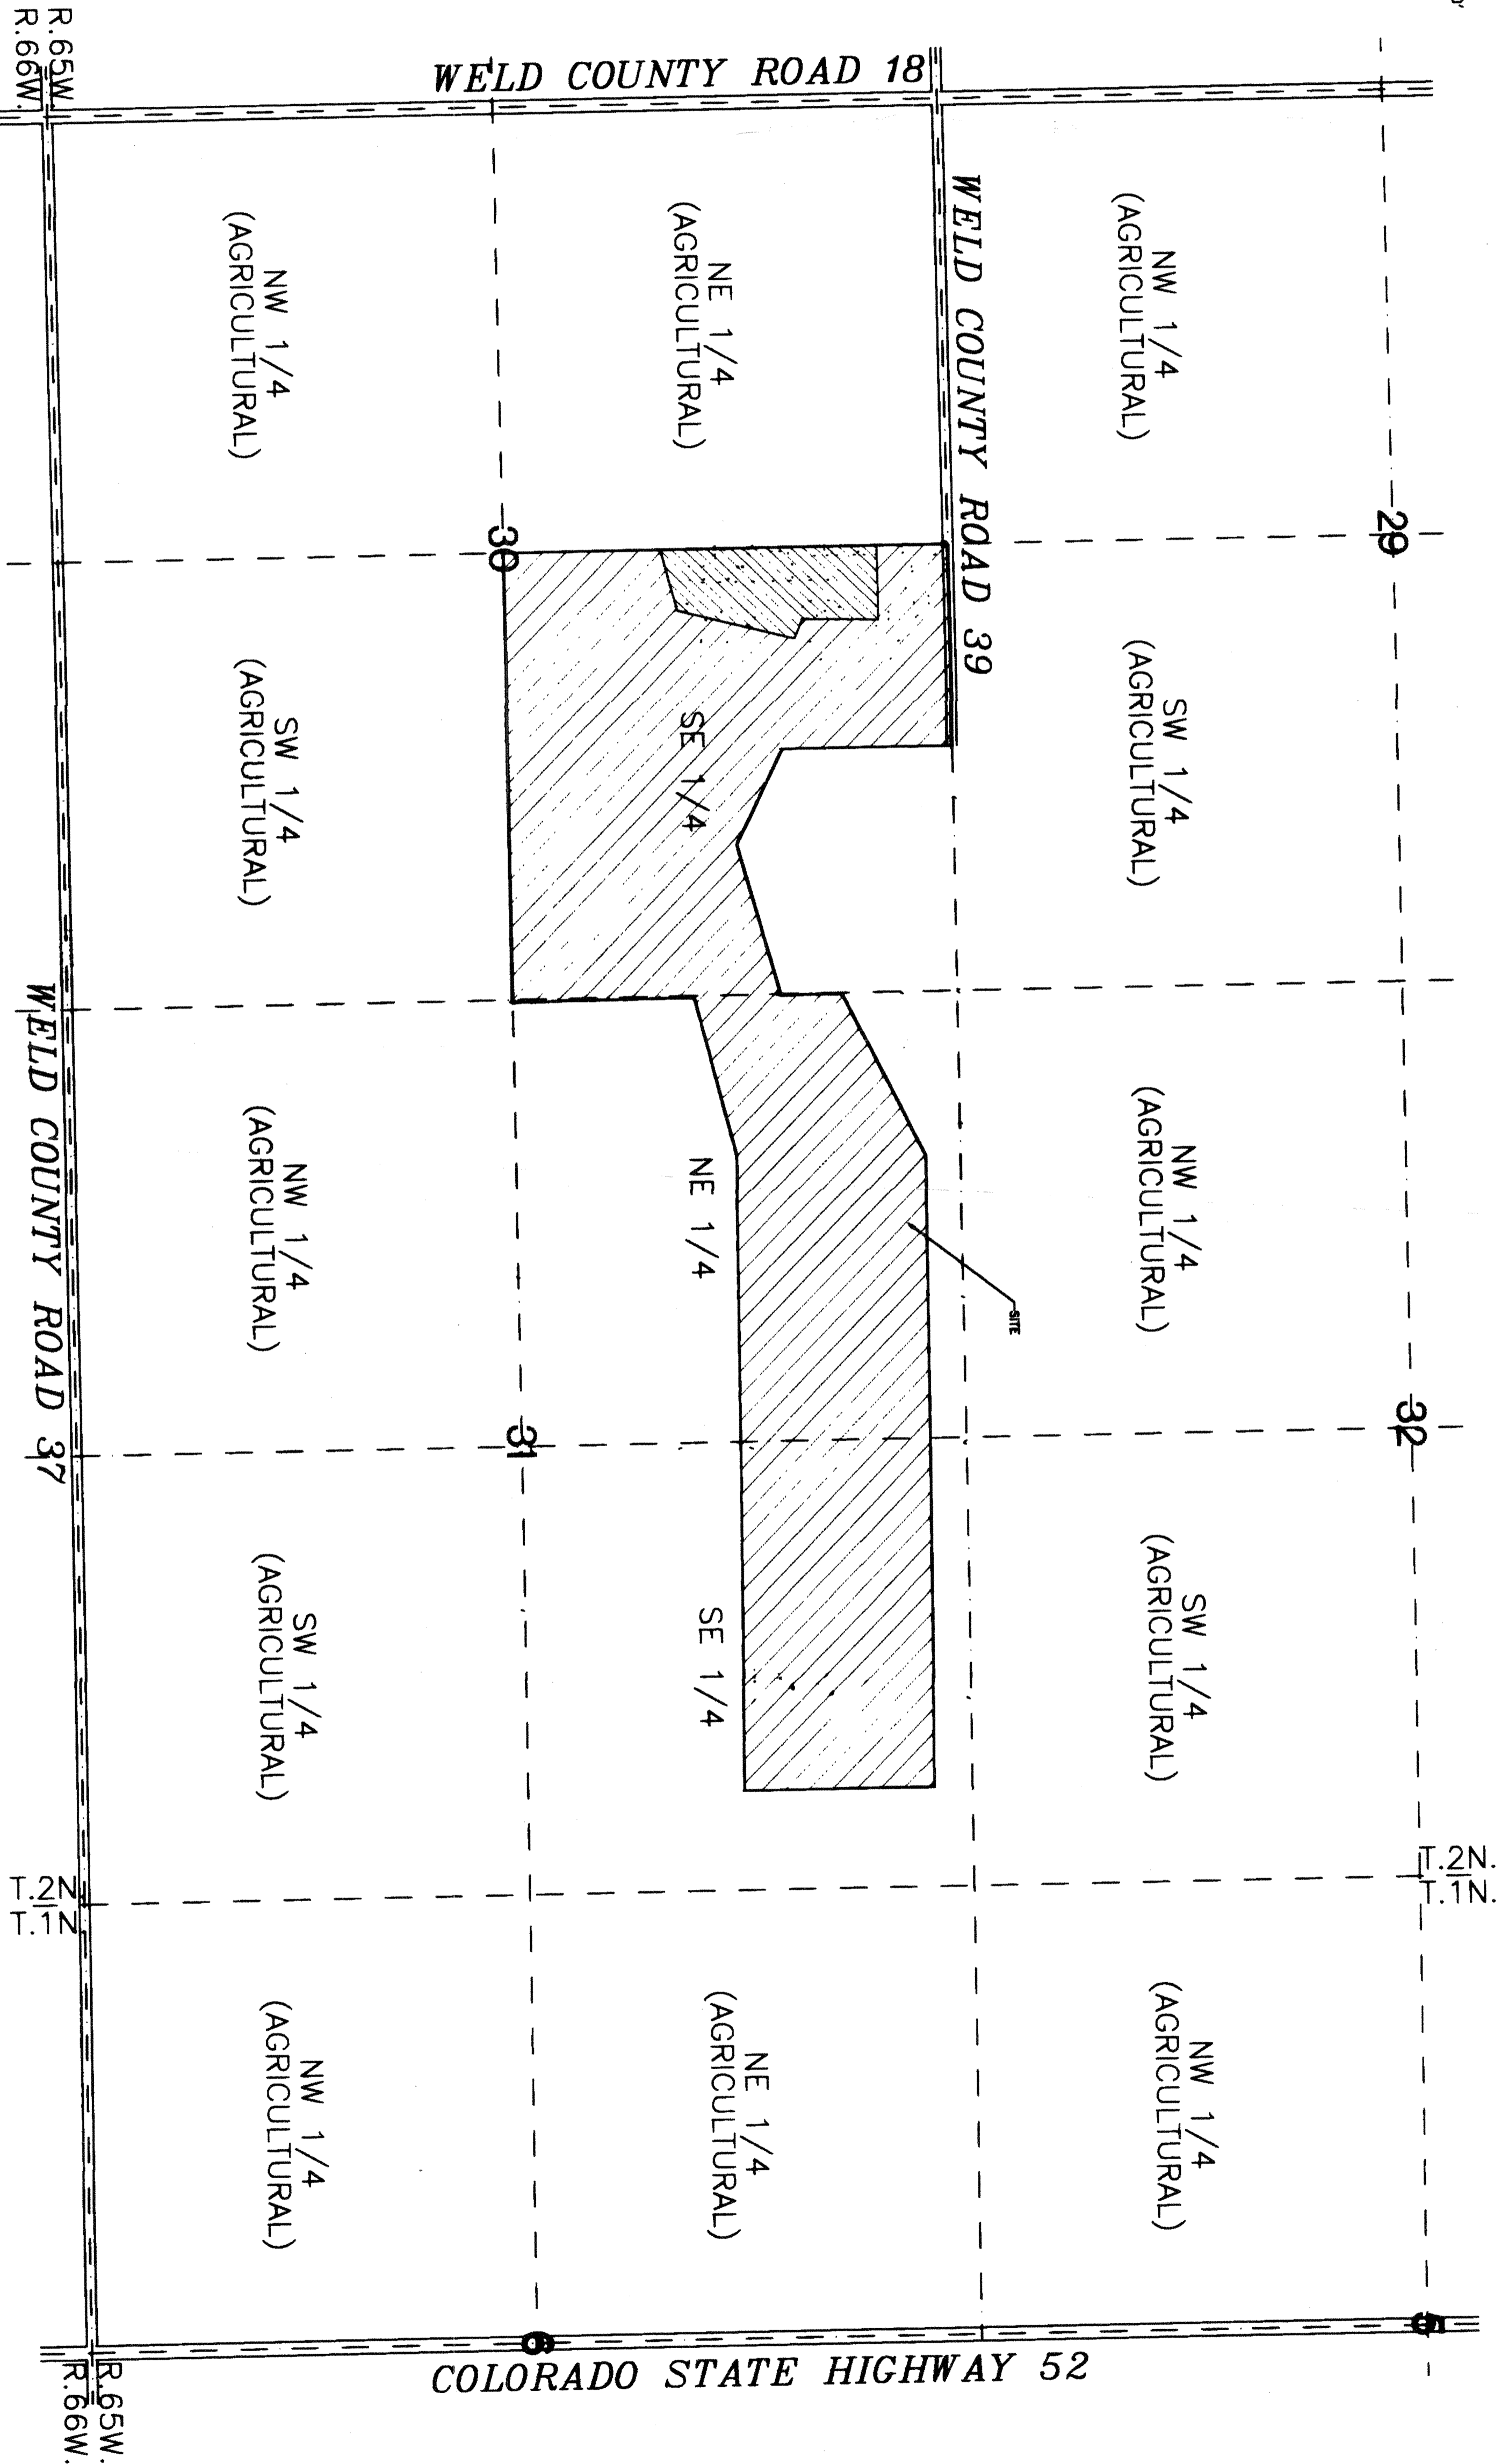

Aklam
Associates, Inc.
P.O. Box 795
Brighton, Colorado 80601
303-659-8546